


EXISTING TYPICAL SECTION

STA. 72+50.00 - 126+37.00 WBL
 STA. 73+64.00 - 126+37.00 EBL

- STA 100+56.00 - 105+49.00 EBL (DO NOT OVERLAY RIGHT TURN LANE)
- STA 106+61.00 - 112+50.00 EBL (DO NOT OVERLAY RIGHT TURN LANE)

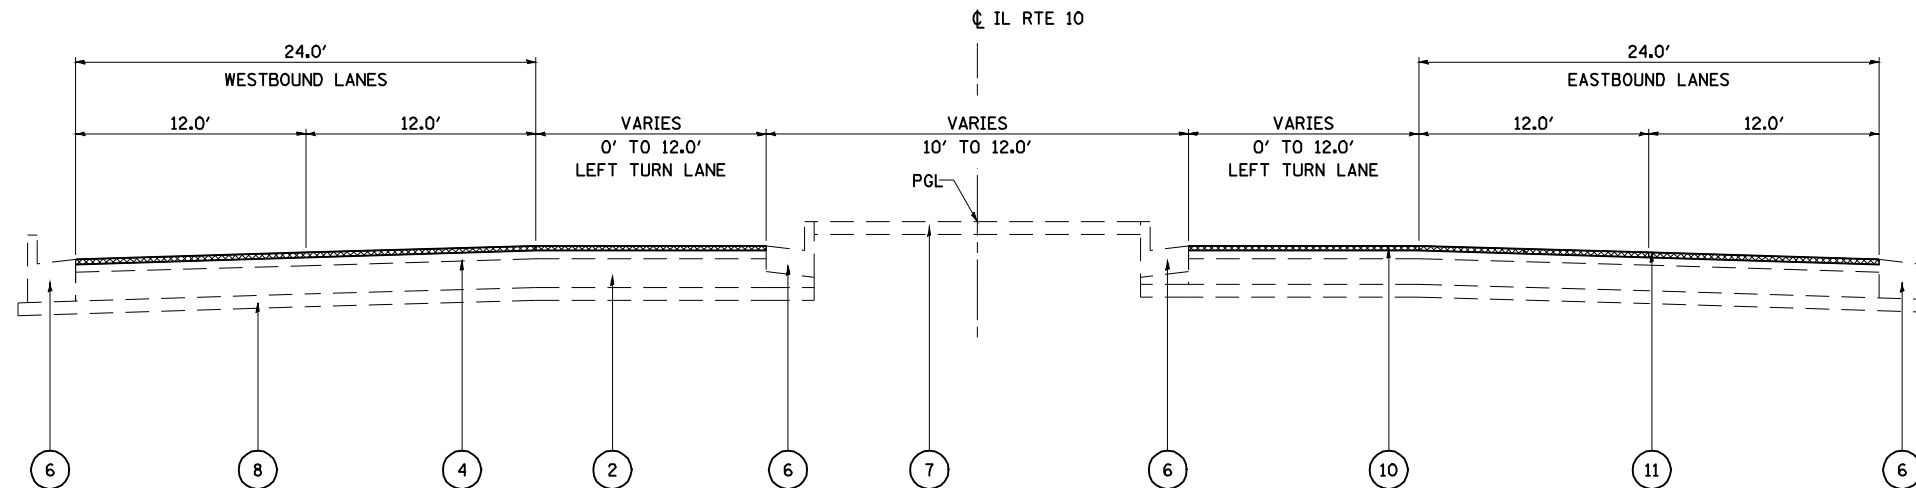

EXISTING TYPICAL SECTION

STA. 126+37.00 - 133+71.35
 OMISSION STA. 133+71.35 - 143+90.83

LEGEND

- | | | | |
|--|---|--|---|
| ① EXIST. HOT-MIX ASPHALT BASE COURSE (10") | ④ EXIST. HOT-MIX ASPHALT OVERLAY (+/- 4") | ⑦ EXIST. CONCRETE SURFACE (4") OR EARTH MEDIAN SURFACE | ⑩ PROP. HOT-MIX ASPHALT SURFACE REMOVAL (1 1/2") |
| ② EXIST. PCC BASE COURSE (8") | ⑤ EXIST. HOT-MIX ASPHALT SHOULDERS (8") | ⑧ EXIST. SUB-BASE GRANULAR MATERIAL (4") | ⑪ PROP. POLYMERIZED HOT-MIX ASPHALT SURFACE COURSE, MIX "D", N70 (1 1/2") |
| ③ EXIST. PCC BASE COURSE (10") | ⑥ EXIST. COMBINATION CONCRETE CURB & GUTTER | ⑨ EXIST. PCC CURB (PARTIAL) | ⑫ PROP. HOT-MIX ASPHALT SHOULDER (1 1/2") |
| | | | ⑬ PROP. PAVEMENT MARKING |

NOT TO SCALE

FILE NAME =	USER NAME = laughlinr1	DESIGNED -	REVISED -	STATE OF ILLINOIS DEPARTMENT OF TRANSPORTATION	TYPICAL SECTIONS FAP 320 (IL 10)			F.A.P. RTE.	SECTION	COUNTY	TOTAL SHEETS	SHEET NO.		
es:\pwork\pwork\LAUGHLINRL\dms72477\672C45-sh-t-typico1.dgn		DRAWN -	REVISED -		SCALE:	SHEET NO.	OF SHEETS	STA.	TO STA.	320	103RS-2, 104RS-3	LOGAN	67	5
PLOT SCALE = 40.0000' / IN.		CHECKED -	REVISED -								CONTRACT NO. 72C45			
PLOT DATE = Apr-10-2009 03:39:55PM		DATE -	REVISED -								ILLINOIS FED. AID PROJECT			