
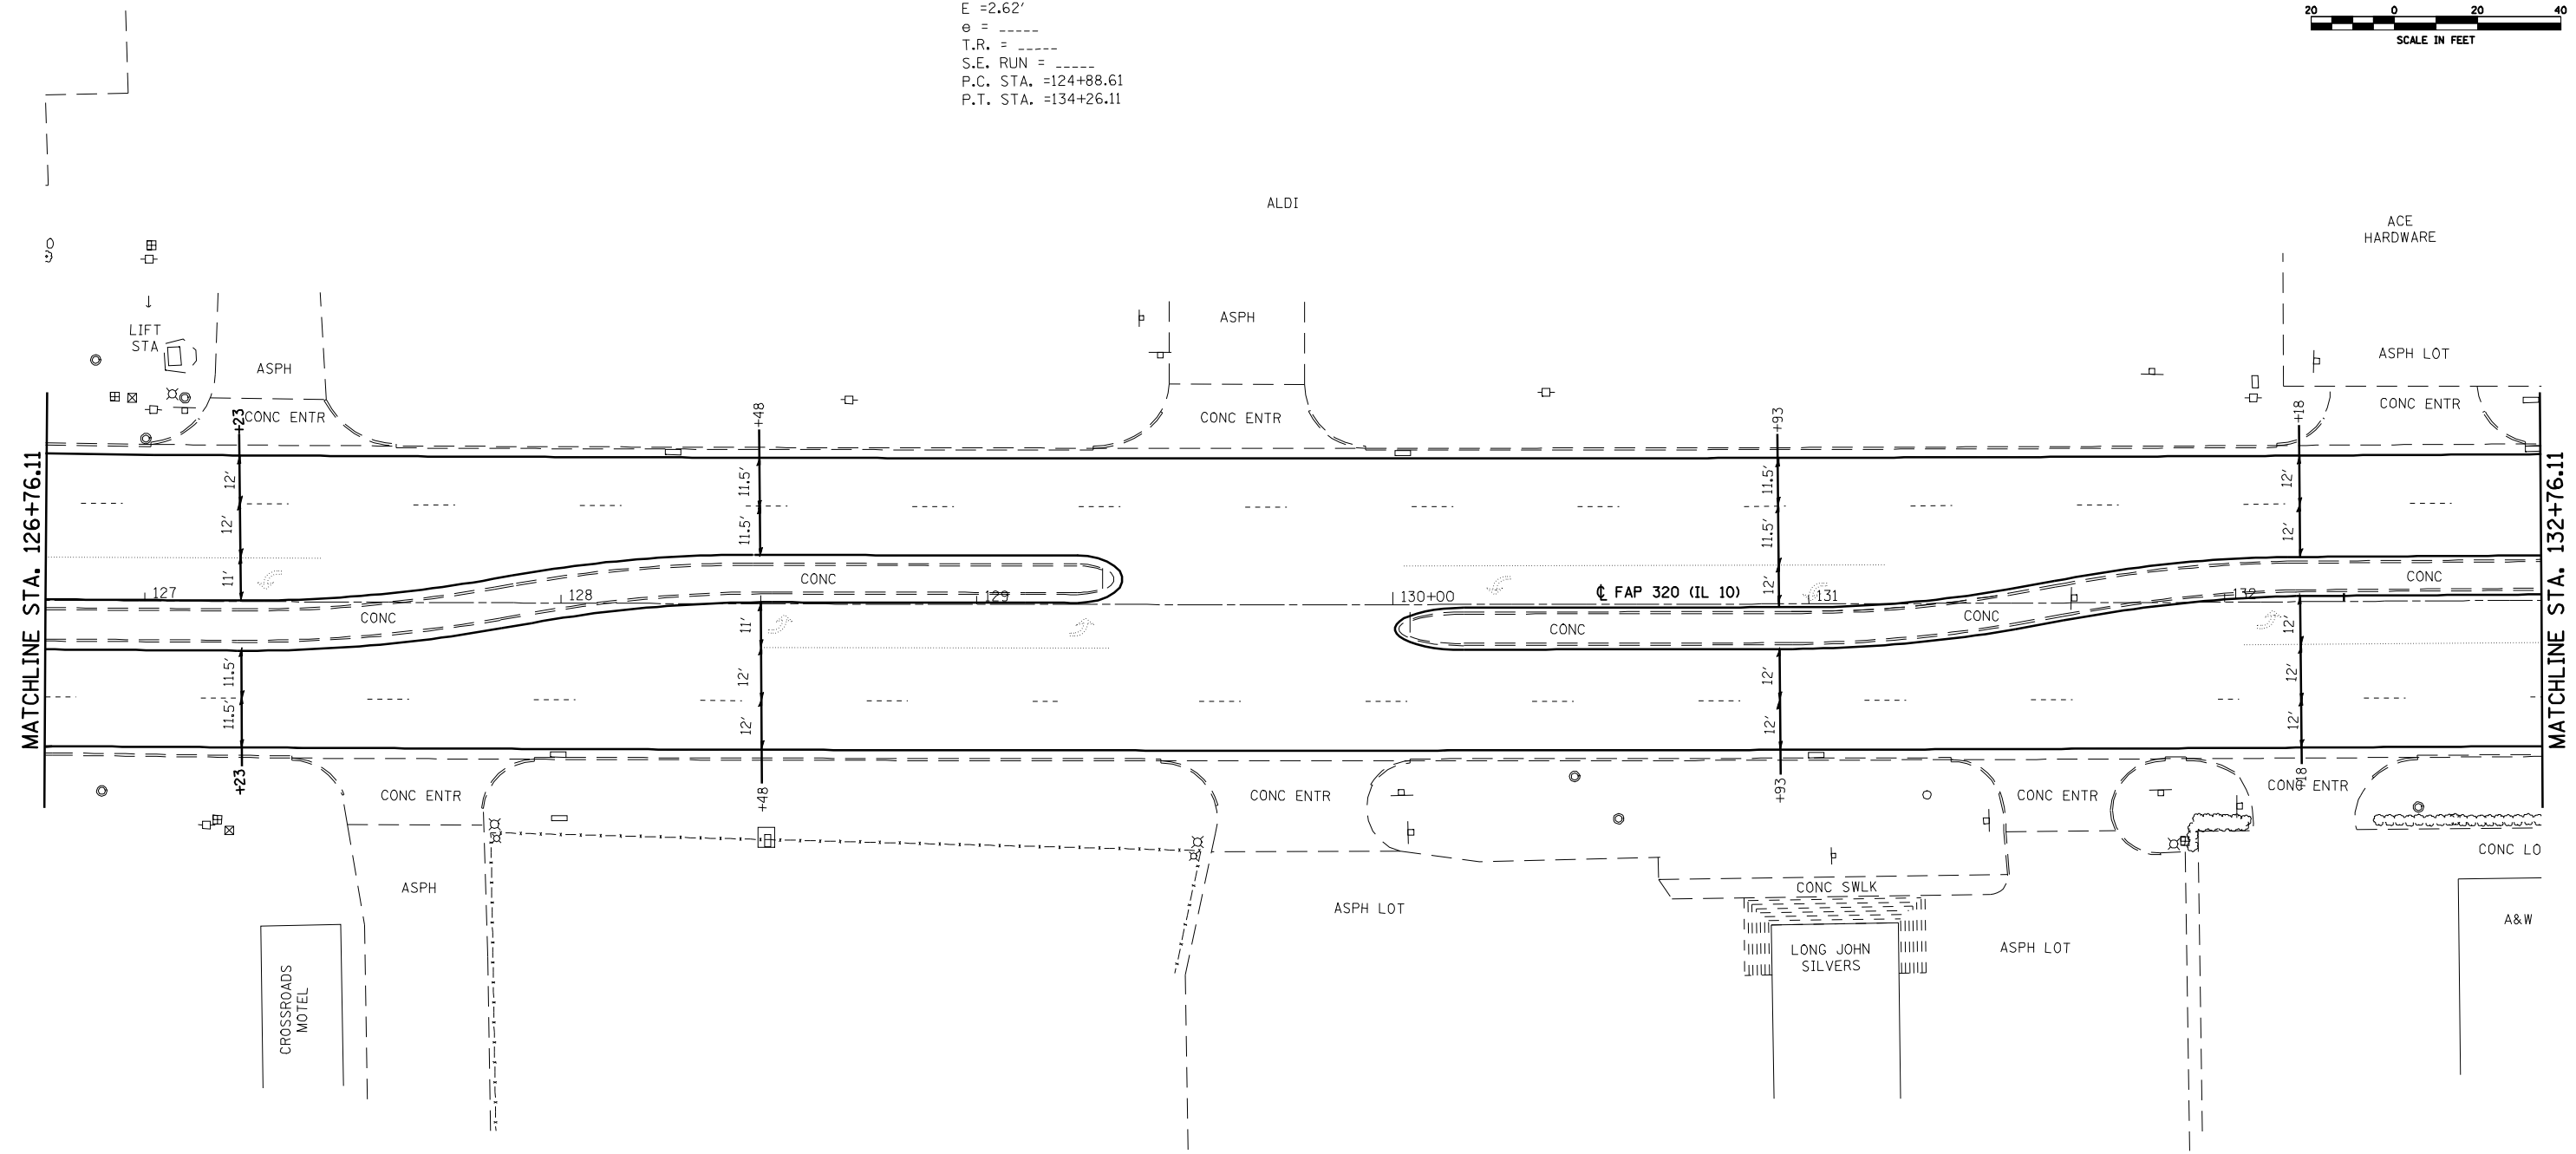


EXIST. CURVE105
 PI STA. =129+57.38
 Δ =1° 16' 48" (LT)
 D =0° 08' 11"
 R =41,966.58'
 T =468.77'
 L =937.50'
 E =2.62'
 e = ----
 T.R. = ----
 S.E. RUN = ----
 P.C. STA. =124+88.61
 P.T. STA. =134+26.11

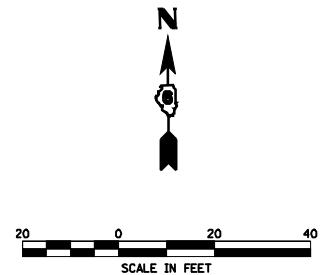

FILE NAME =	USER NAME = laughlinr1	DESIGNED -	REVISED -
e:\pwwork\pwidot\LAUGHLINRL\dms72477\672C45-shr-plan-IL10EXI.dgn		DRAWN -	REVISED -
	PLOT SCALE = 40.0000' / IN.	CHECKED -	REVISED -
	PLOT DATE = Apr-10-2009 03:15:25PM	DATE -	REVISED -

**STATE OF ILLINOIS
 DEPARTMENT OF TRANSPORTATION**

PLAN SHEET - IL 10

SCALE: SHEET NO. OF SHEETS STA. TO STA.

F.A.P. RTE.	SECTION	COUNTY	TOTAL SHEETS	SHEET NO.
320	103RS-2, 104RS-3	LOGAN	67	26
CONTRACT NO. 72C45				
FED. ROAD DIST. NO. ILLINOIS FED. AID PROJECT				