
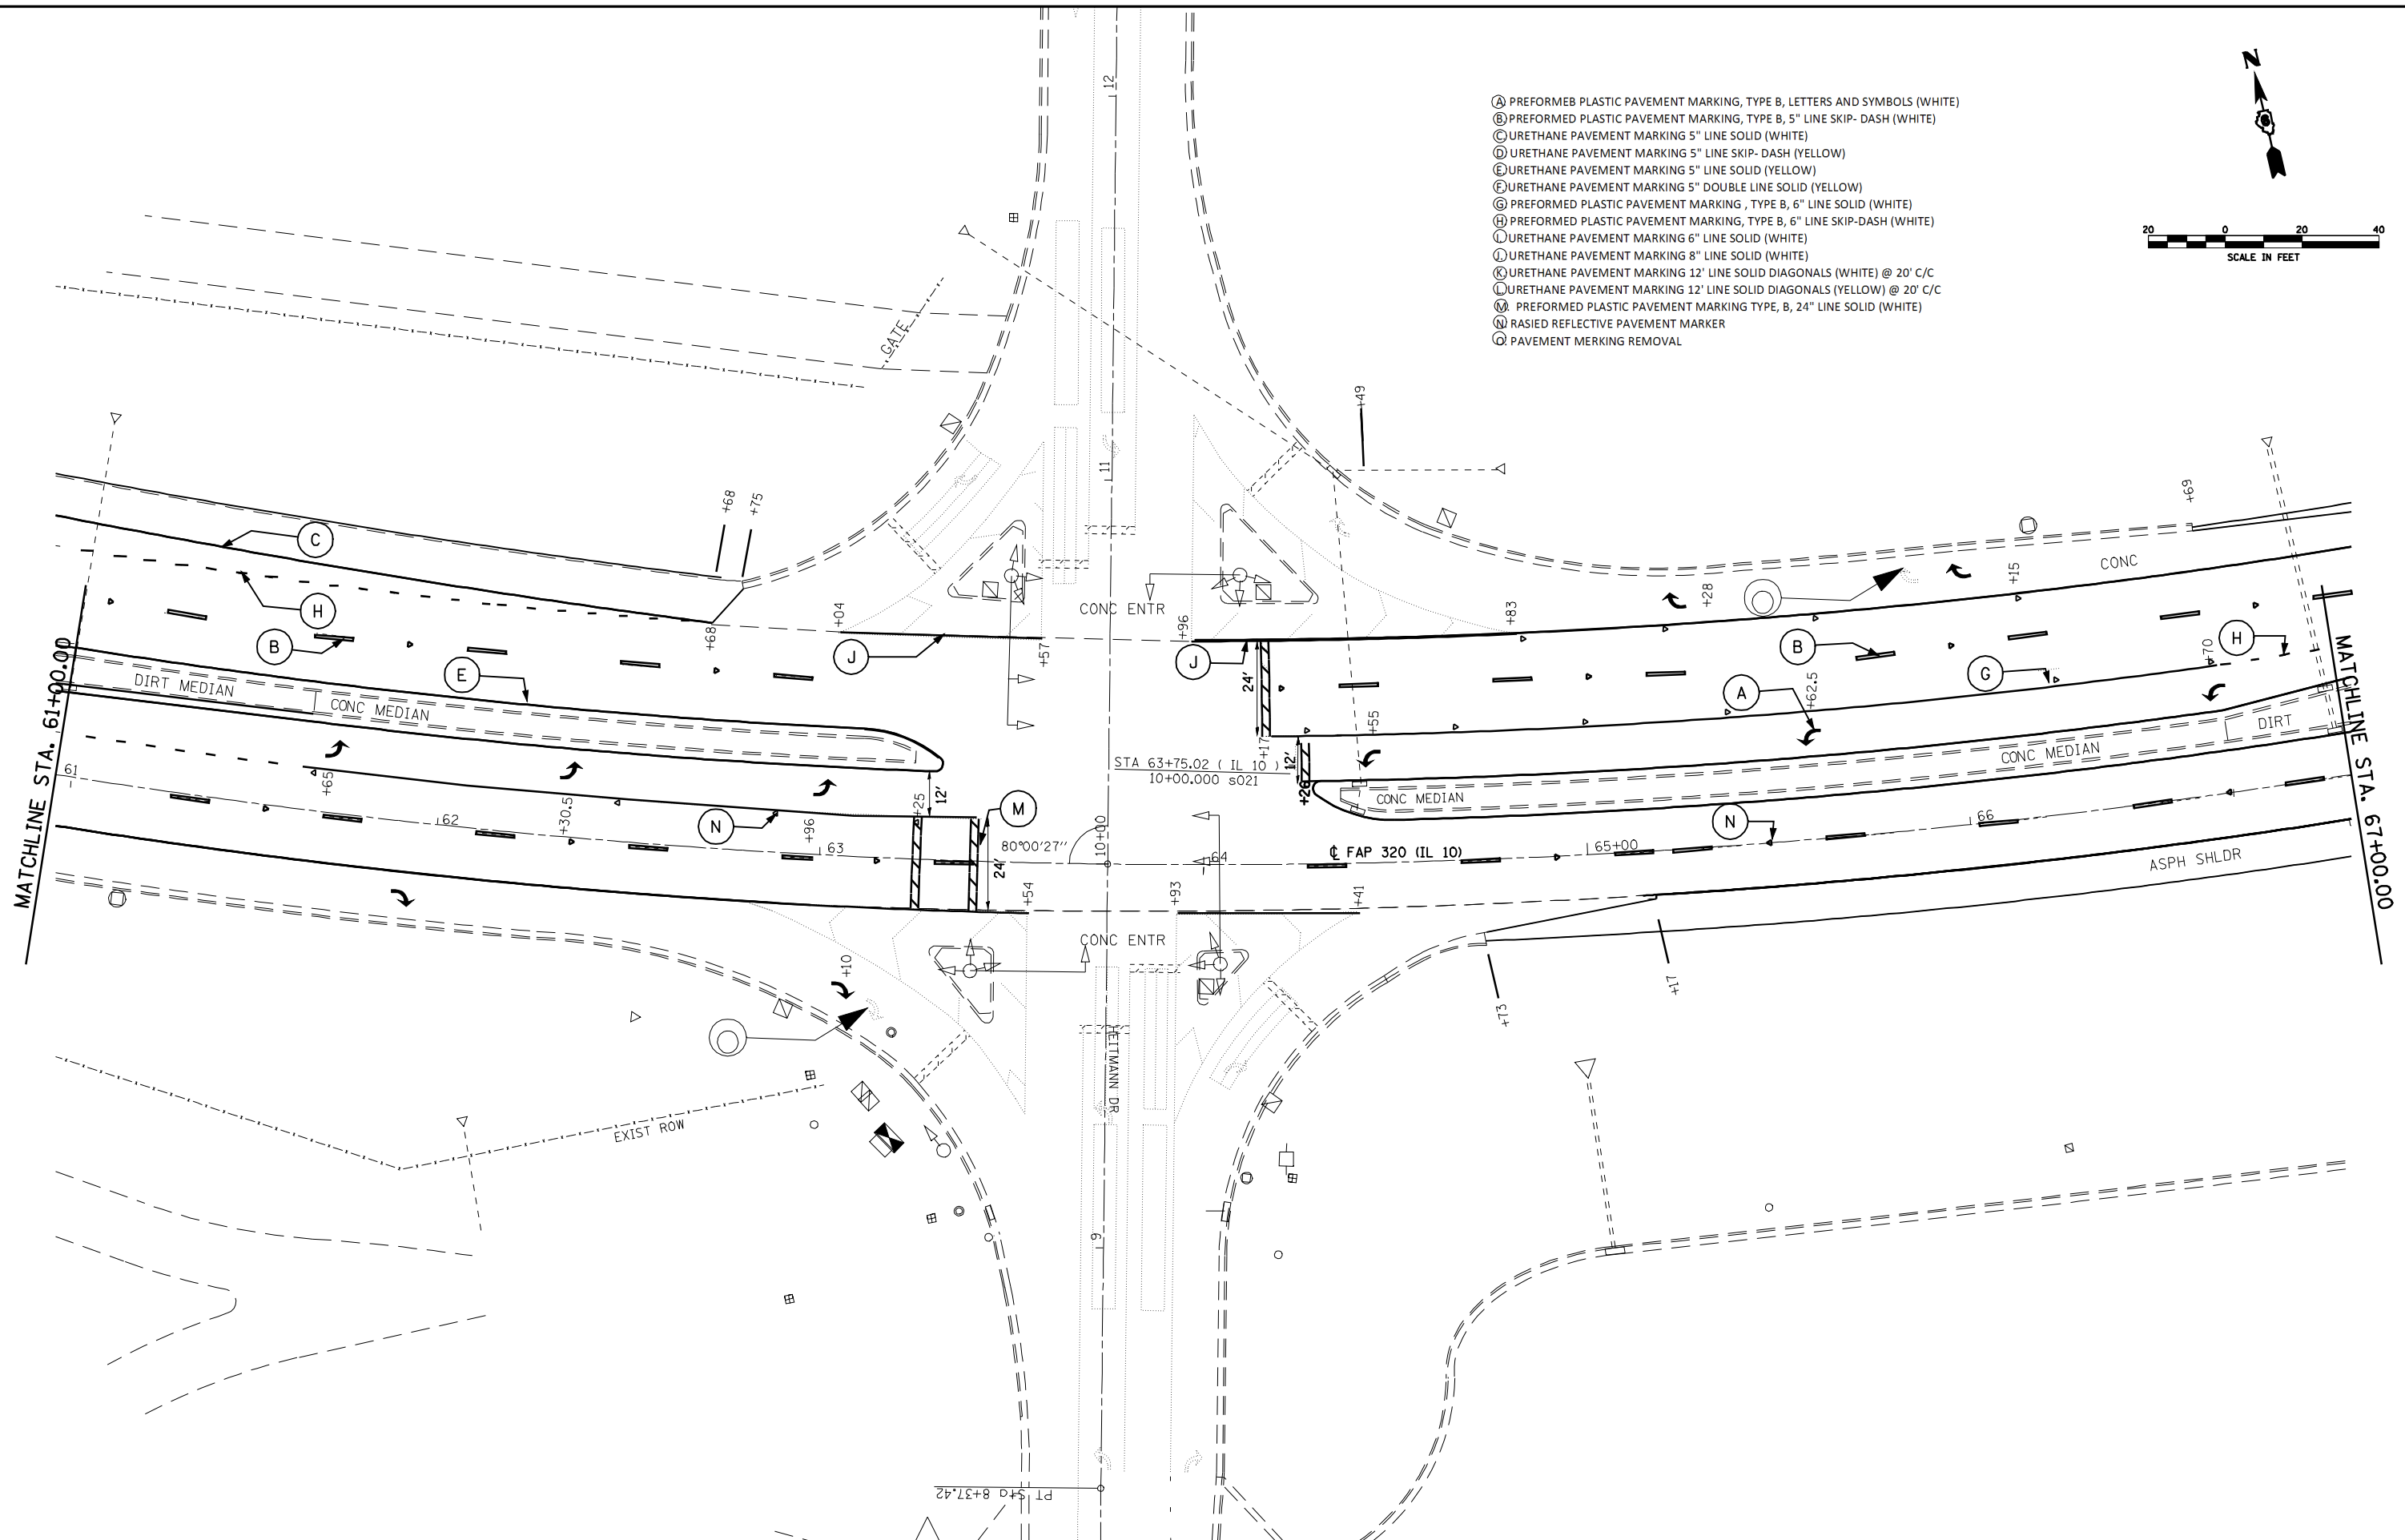


- (A) PREFORMED PLASTIC PAVEMENT MARKING, TYPE B, LETTERS AND SYMBOLS (WHITE)
- (B) PREFORMED PLASTIC PAVEMENT MARKING, TYPE B, 5" LINE SKIP-DASH (WHITE)
- (C) URETHANE PAVEMENT MARKING 5" LINE SOLID (WHITE)
- (D) URETHANE PAVEMENT MARKING 5" LINE SKIP-DASH (YELLOW)
- (E) URETHANE PAVEMENT MARKING 5" LINE SOLID (YELLOW)
- (F) URETHANE PAVEMENT MARKING 5" DOUBLE LINE SOLID (YELLOW)
- (G) PREFORMED PLASTIC PAVEMENT MARKING, TYPE B, 6" LINE SOLID (WHITE)
- (H) PREFORMED PLASTIC PAVEMENT MARKING, TYPE B, 6" LINE SKIP-DASH (WHITE)
- (I) URETHANE PAVEMENT MARKING 6" LINE SOLID (WHITE)
- (J) URETHANE PAVEMENT MARKING 8" LINE SOLID (WHITE)
- (K) URETHANE PAVEMENT MARKING 12" LINE SOLID DIAGONALS (WHITE) @ 20' C/C
- (L) URETHANE PAVEMENT MARKING 12" LINE SOLID DIAGONALS (YELLOW) @ 20' C/C
- (M) PREFORMED PLASTIC PAVEMENT MARKING TYPE, B, 24" LINE SOLID (WHITE)
- (N) RASIED REFLECTIVE PAVEMENT MARKER
- (O) PAVEMENT MARKING REMOVAL

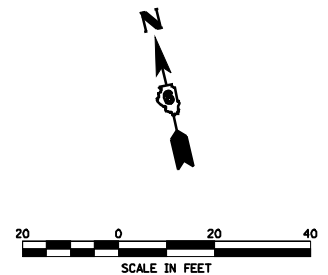

| | | | | | | | | | | | | |
|---|------------------------|------------|-----------|---|-------------------------------|---------------------------|-------|-------------|---------|--------|--------------|-----------|
| FILE NAME = | USER NAME = laughlinr1 | DESIGNED - | REVISED - | STATE OF ILLINOIS DEPARTMENT OF TRANSPORTATION | STRIPING PLANS - IL 10 | | | F.A.P. RTE. | SECTION | COUNTY | TOTAL SHEETS | SHEET NO. |
| er:\pwork\PWIDOT\LAUGHLINRL\dms72477\672C45STRIPING.dgn | 672C45STRIPING.dgn | DRAWN - | REVISED - | | 320 | 103RS-2, 104RS-3 | LOGAN | 67 | 40 | | | |
| PLOT SCALE = 40.0000 ' / IN. | CHECKED - | REVISED - | REVISED - | | CONTRACT NO. 72C45 | | | | | | | |
| PLOT DATE = Apr-10-2009 03:36:43PM | DATE - | REVISED - | REVISED - | | FED. ROAD DIST. NO. | ILLINOIS FED. AID PROJECT | | | | | | |