


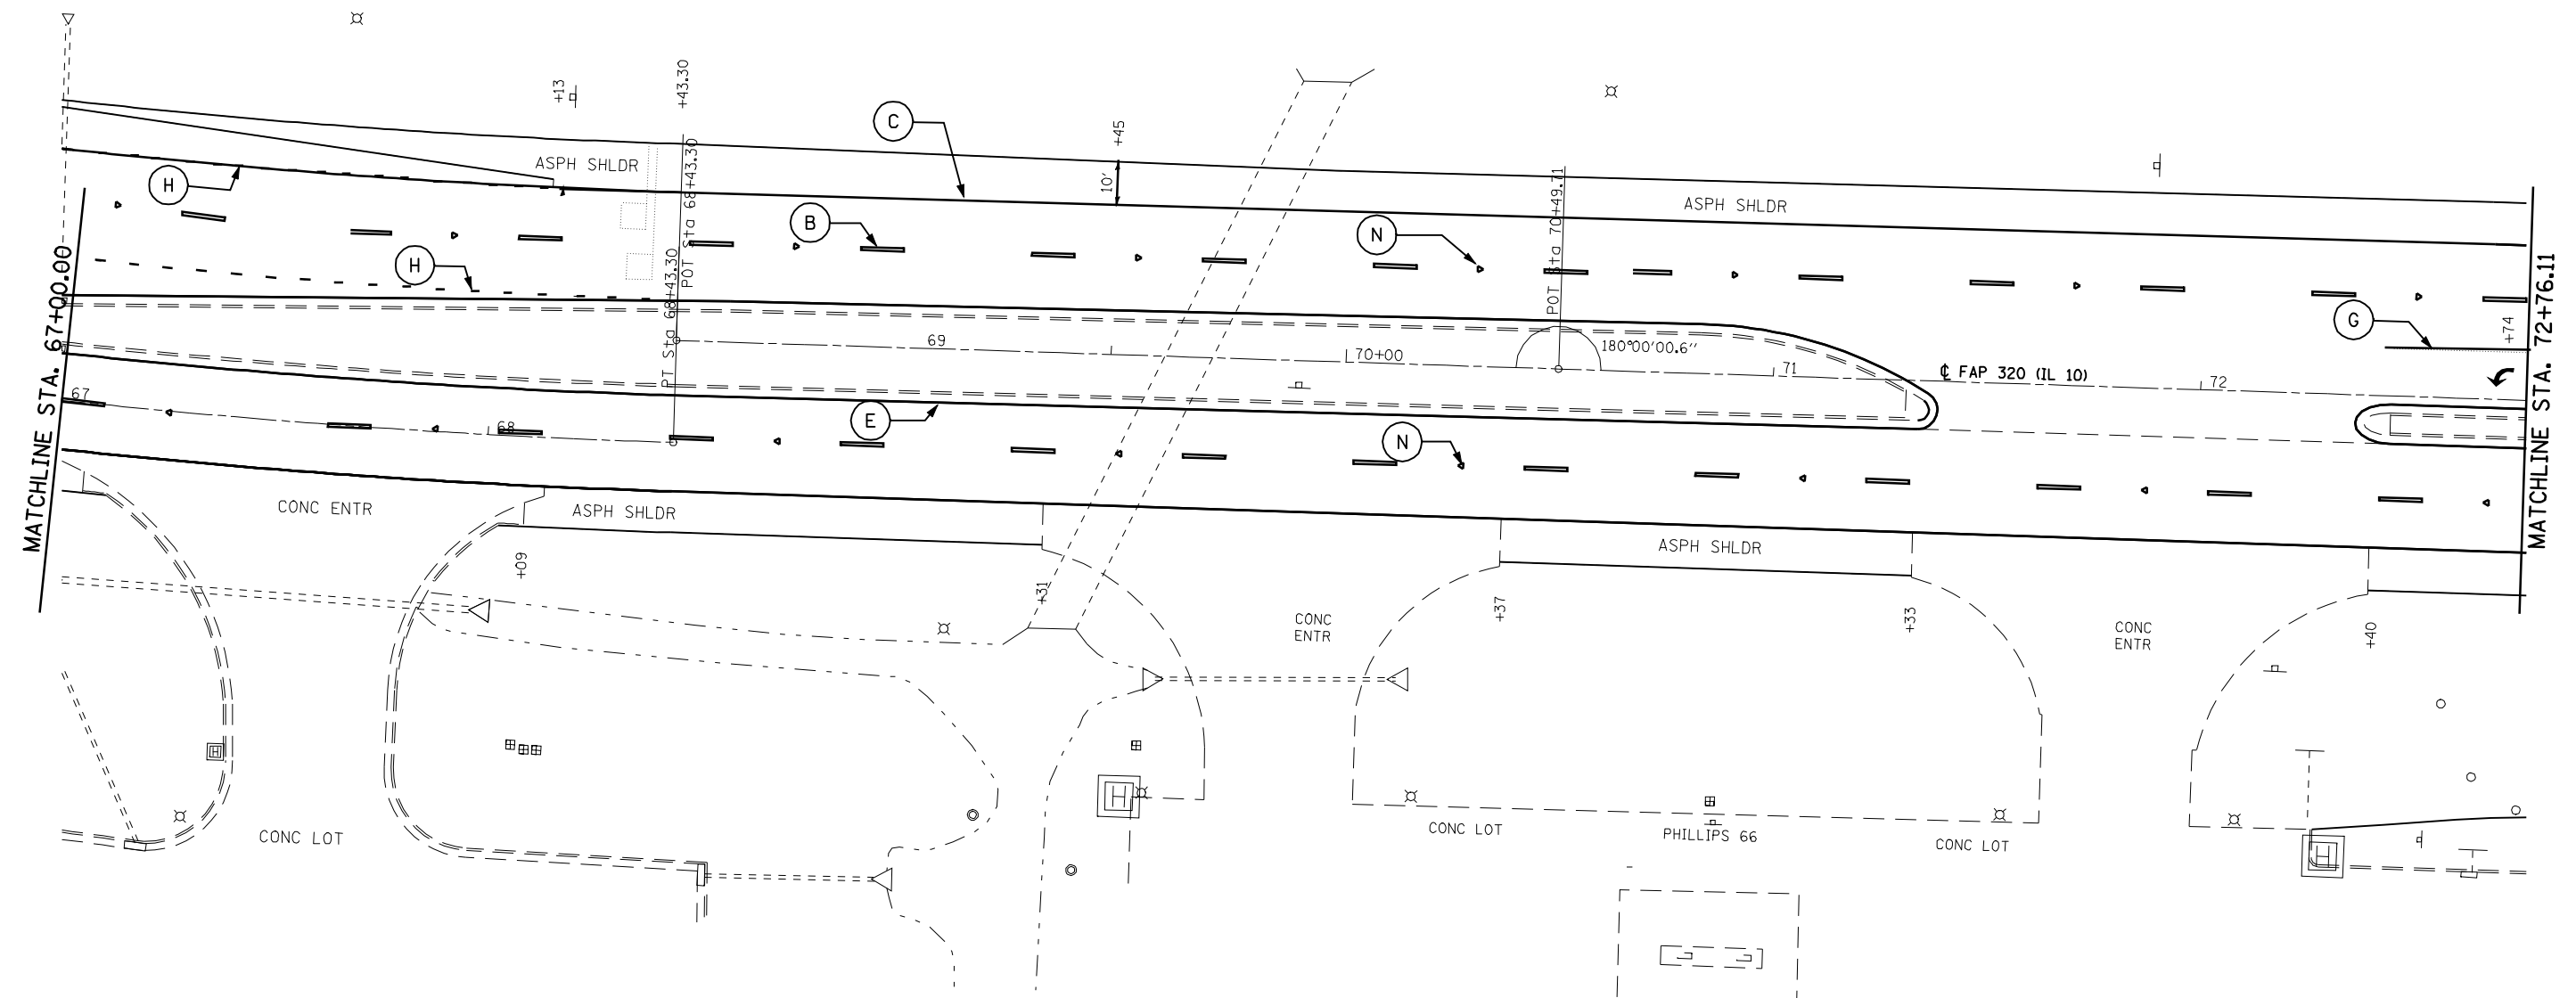

- Ⓐ PREFORMED PLASTIC PAVEMENT MARKING, TYPE B, LETTERS AND SYMBOLS (WHITE)
- Ⓑ PREFORMED PLASTIC PAVEMENT MARKING, TYPE B, 5" LINE SKIP-DASH (WHITE)
- Ⓒ URETHANE PAVEMENT MARKING 5" LINE SOLID (WHITE)
- Ⓓ URETHANE PAVEMENT MARKING 5" LINE SOLID (YELLOW)
- Ⓔ URETHANE PAVEMENT MARKING 5" LINE SOLID (YELLOW)
- Ⓕ URETHANE PAVEMENT MARKING 5" LINE SOLID (YELLOW)
- Ⓖ URETHANE PAVEMENT MARKING 5" DOUBLE LINE SOLID (YELLOW)
- Ⓗ PREFORMED PLASTIC PAVEMENT MARKING, TYPE B, 6" LINE SOLID (WHITE)
- Ⓘ PREFORMED PLASTIC PAVEMENT MARKING, TYPE B, 6" LINE SKIP-DASH (WHITE)
- Ⓚ URETHANE PAVEMENT MARKING 6" LINE SOLID (WHITE)
- Ⓛ URETHANE PAVEMENT MARKING 8" LINE SOLID (WHITE)
- Ⓜ URETHANE PAVEMENT MARKING 12' LINE SOLID DIAGONALS (WHITE) @ 20' C/C
- Ⓨ URETHANE PAVEMENT MARKING 12' LINE SOLID DIAGONALS (YELLOW) @ 20' C/C
- Ⓩ PREFORMED PLASTIC PAVEMENT MARKING TYPE, B, 24" LINE SOLID (WHITE)
- ⓐ RASIED REFLECTIVE PAVEMENT MARKER
- ⓑ PAVEMENT MERKING REMOVAL



FILE NAME =	USER NAME = laughlinr1	DESIGNED -	REVISED -
er\pwork\PWIDOT\LAUGHLINRL\dms72477	672C45STRIPING.dgn	DRAWN -	REVISED -
	PLOT SCALE = 40.0000' / IN.	CHECKED -	REVISED -
	PLOT DATE = Apr-10-2009 03:36:46PM	DATE -	REVISED -

**STATE OF ILLINOIS
DEPARTMENT OF TRANSPORTATION**

STRIPING PLANS - IL 10			
SCALE:	SHEET NO.	OF SHEETS	STA. TO STA.

F.A.P. RTE.	SECTION	COUNTY	TOTAL SHEETS	SHEET NO.
320	103RS-2, 104RS-3	LOGAN	67	41
CONTRACT NO. 72C45				
FED. ROAD DIST. NO. ILLINOIS FED. AID PROJECT				