
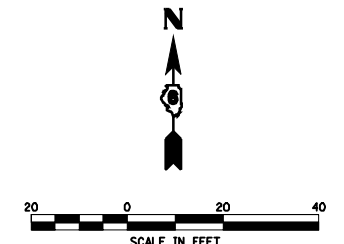


TRAFFIC SIGNAL QUANTITIES

| QUANTITY | UNIT | ITEM |
|----------|------|-----------------------|
| 1551.0 | FOOT | DETECTOR LOOP, TYPE I |

LOOP SRT SHALL NOT BE REPLACED

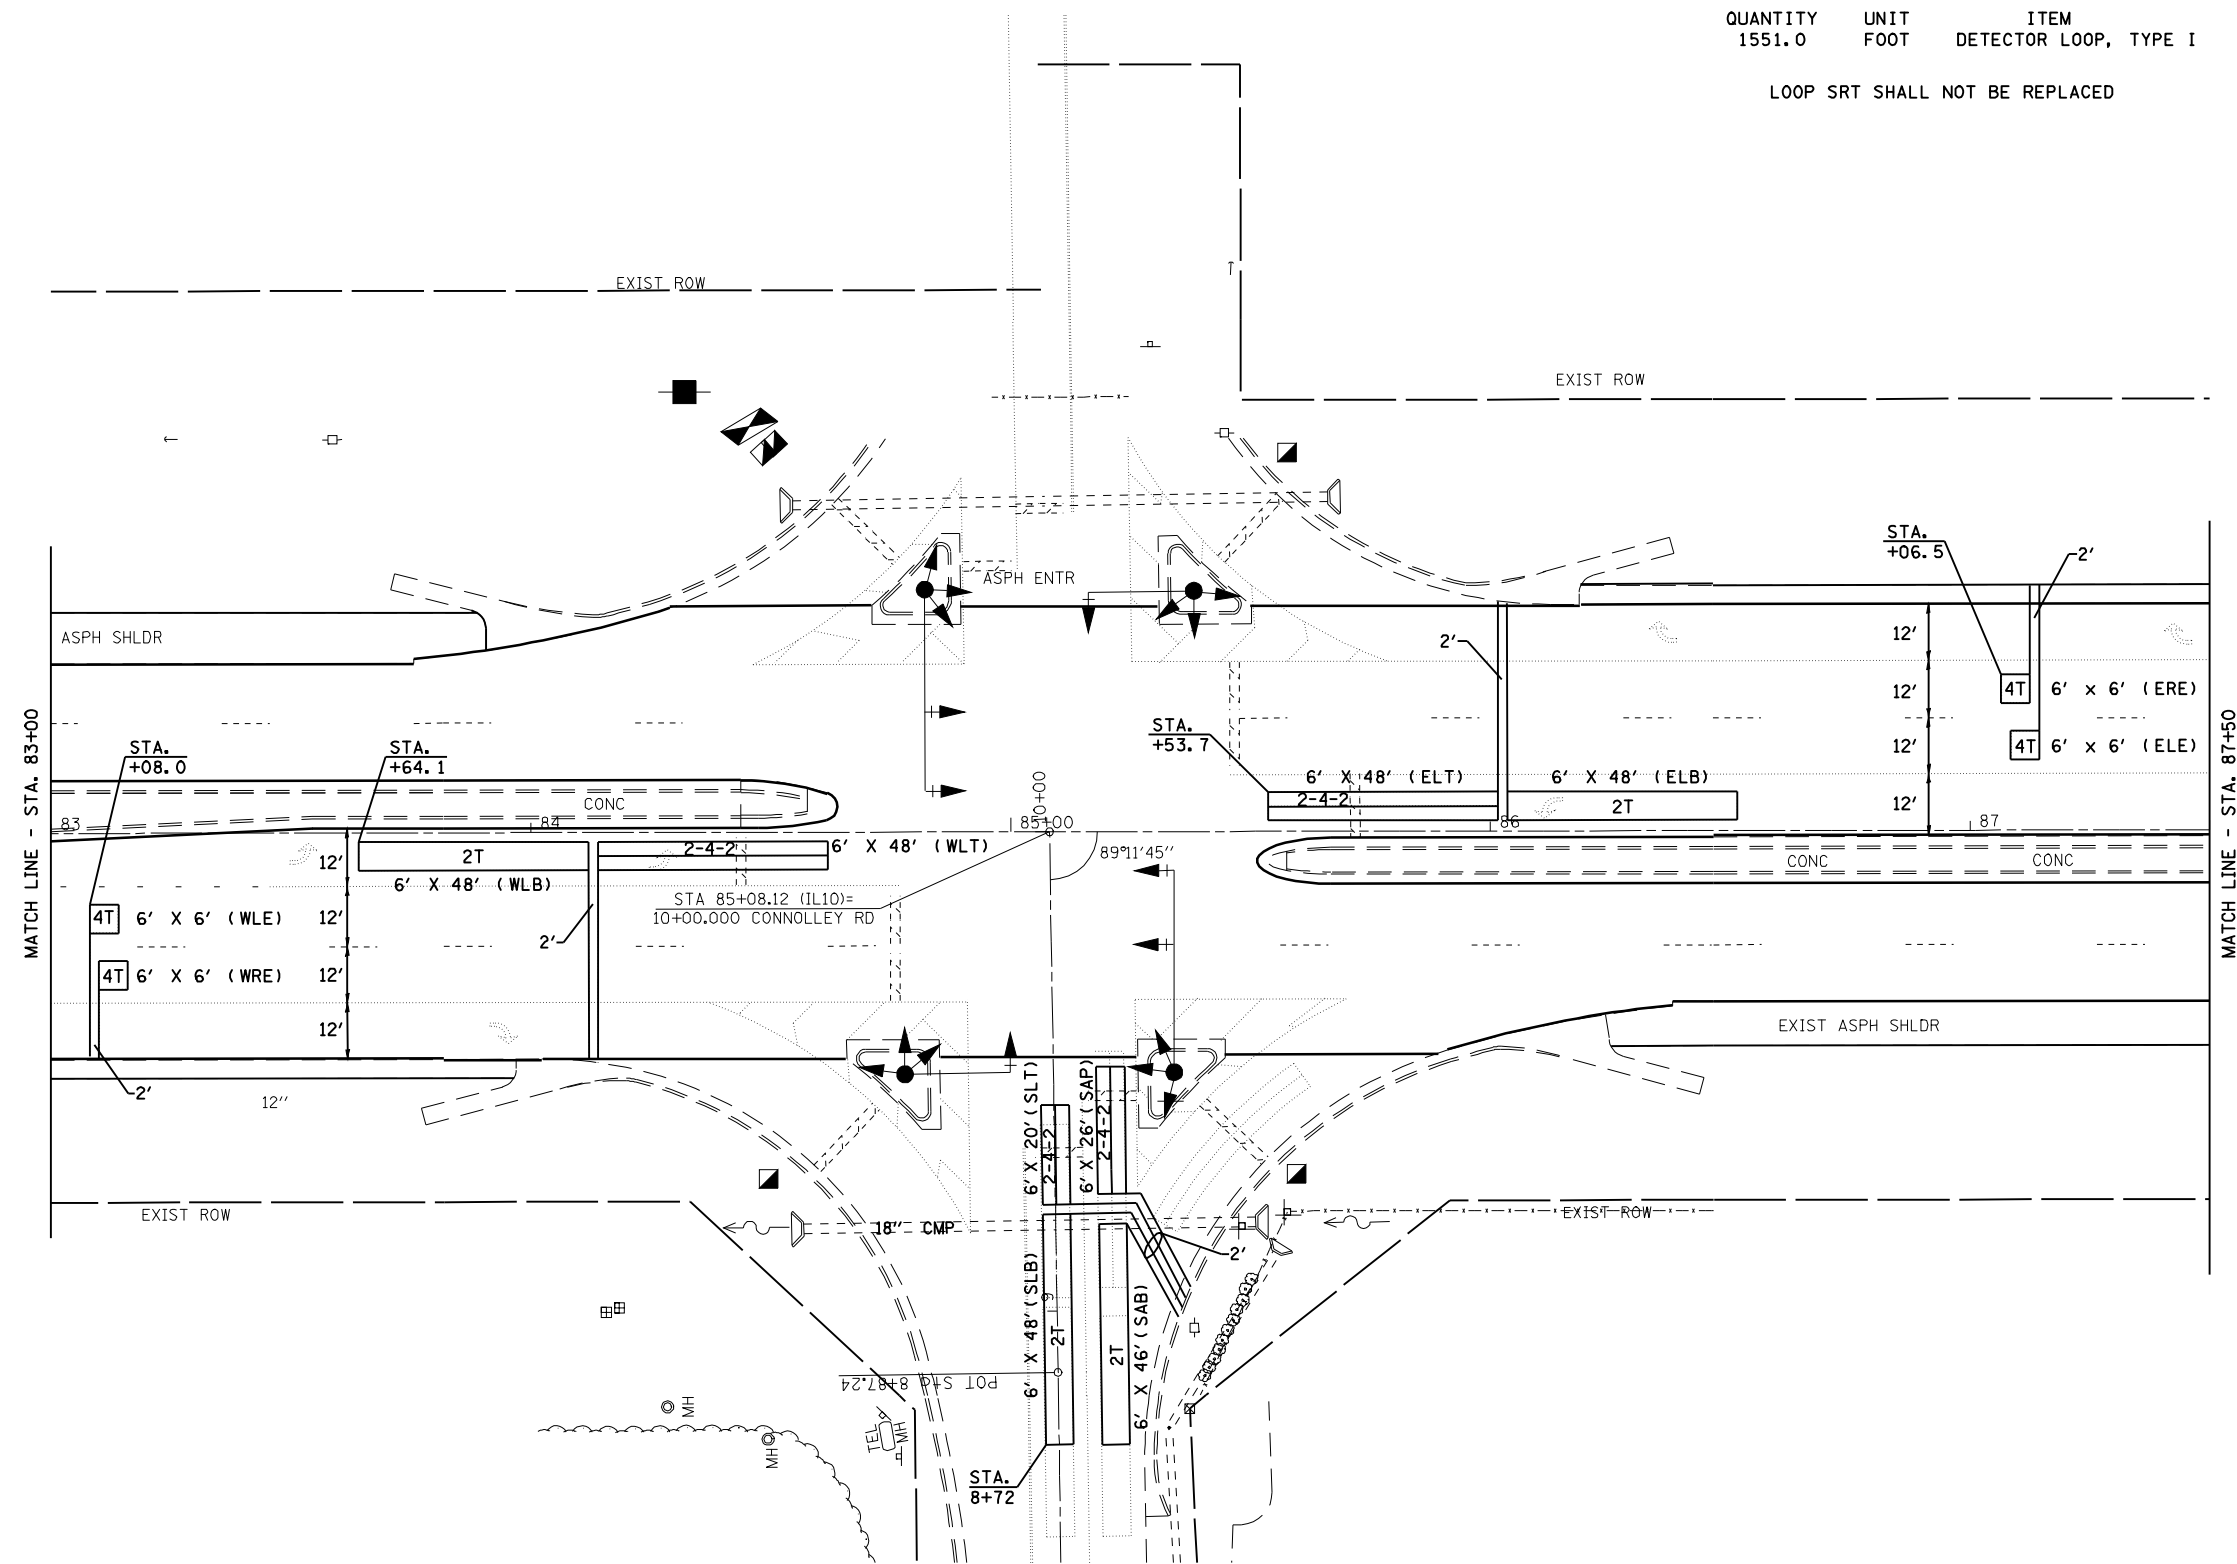

| | | | |
|--|------------------------------------|------------|-----------|
| FILE NAME = | USER NAME = laughlinr1 | DESIGNED - | REVISED - |
| e:\pwork\pwork\LAUGHLINRL\dms72477\672C45-TS.dgn | | DRAWN - | REVISED - |
| | | CHECKED - | REVISED - |
| | | DATE - | REVISED - |
| | PLOT DATE = Apr-10-2009 03:37:48PM | | |

**STATE OF ILLINOIS
DEPARTMENT OF TRANSPORTATION**

**TRAFFIC SIGNAL DETAILS
(CONNOLLEY RD.)**

| | | | | |
|---------------------|---------------------------|--------|--------------|-----------|
| F.A.P. RTE. | SECTION | COUNTY | TOTAL SHEETS | SHEET NO. |
| 320 | 103RS-2, 104RS-3 | LOGAN | 67 | 63 |
| CONTRACT NO. 72C45 | | | | |
| FED. ROAD DIST. NO. | ILLINOIS FED. AID PROJECT | | | |

SCALE: SHEET NO. OF SHEETS STA. TO STA.