



- * POLYMERIZED HMA ASPHALT SURF. CRSE., MIX "E", N90 (2" DEPTH)
- ** HMA SURFACE REMOVAL, 2 1/4"

**PROPOSED MAINLINE BUTT-JOINT
BEGINNING OF PROJECT**

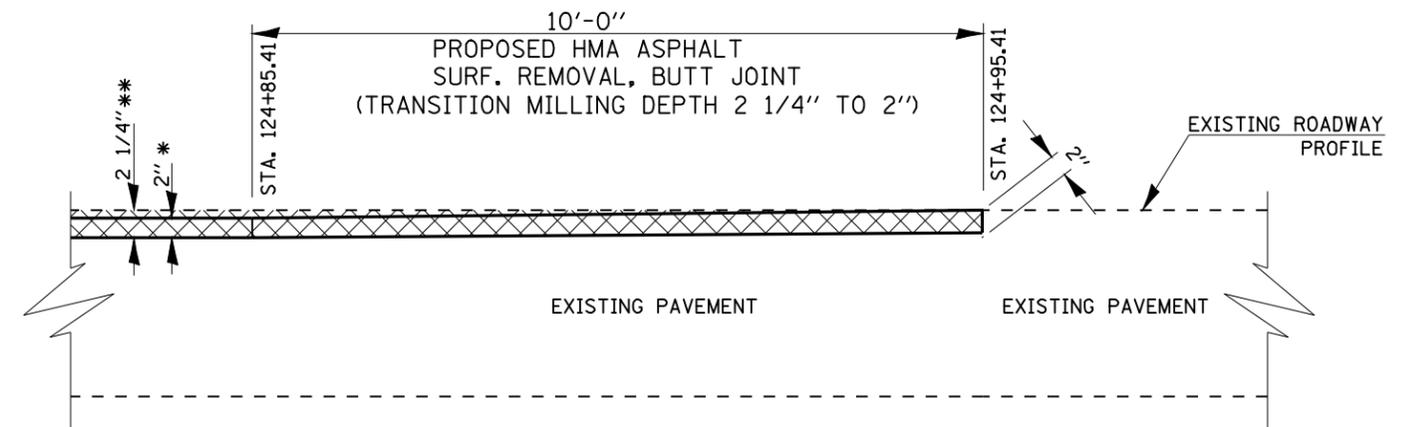


- * POLYMERIZED HMA ASPHALT SURF. CRSE., MIX "E", N90 (2" DEPTH)
- ** HMA SURFACE REMOVAL, 2 1/4"

**PROPOSED MAINLINE BUTT-JOINT
END OF PROJECT**

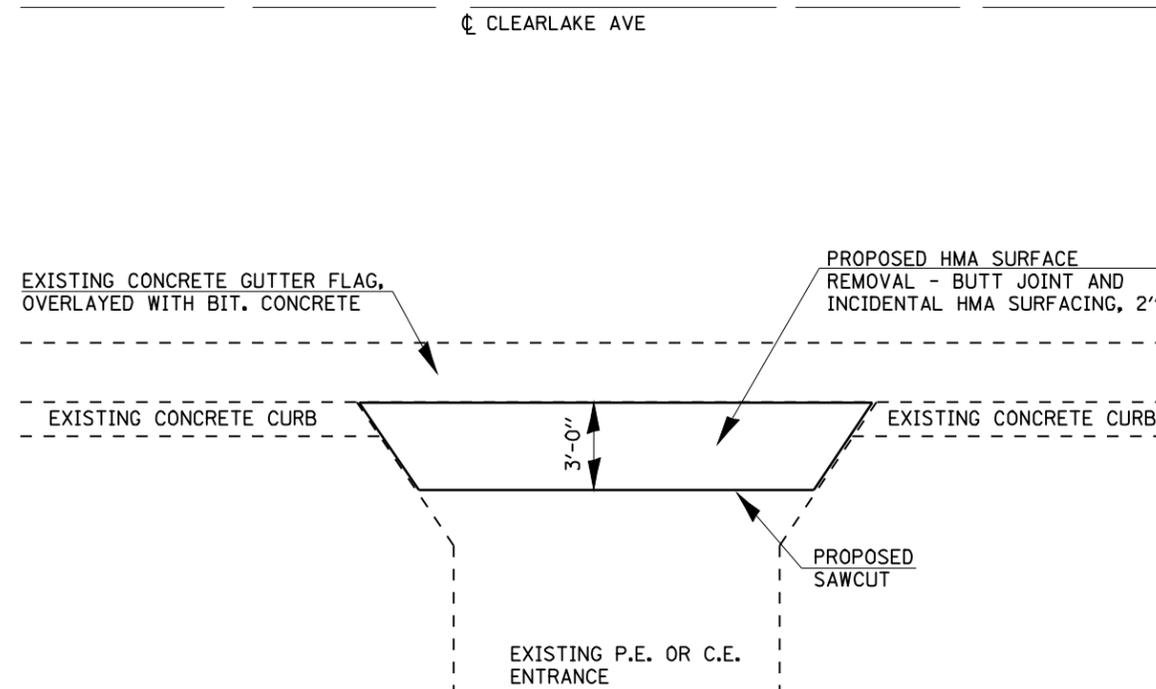

P.E., C.E. ENTRANCE DETAIL

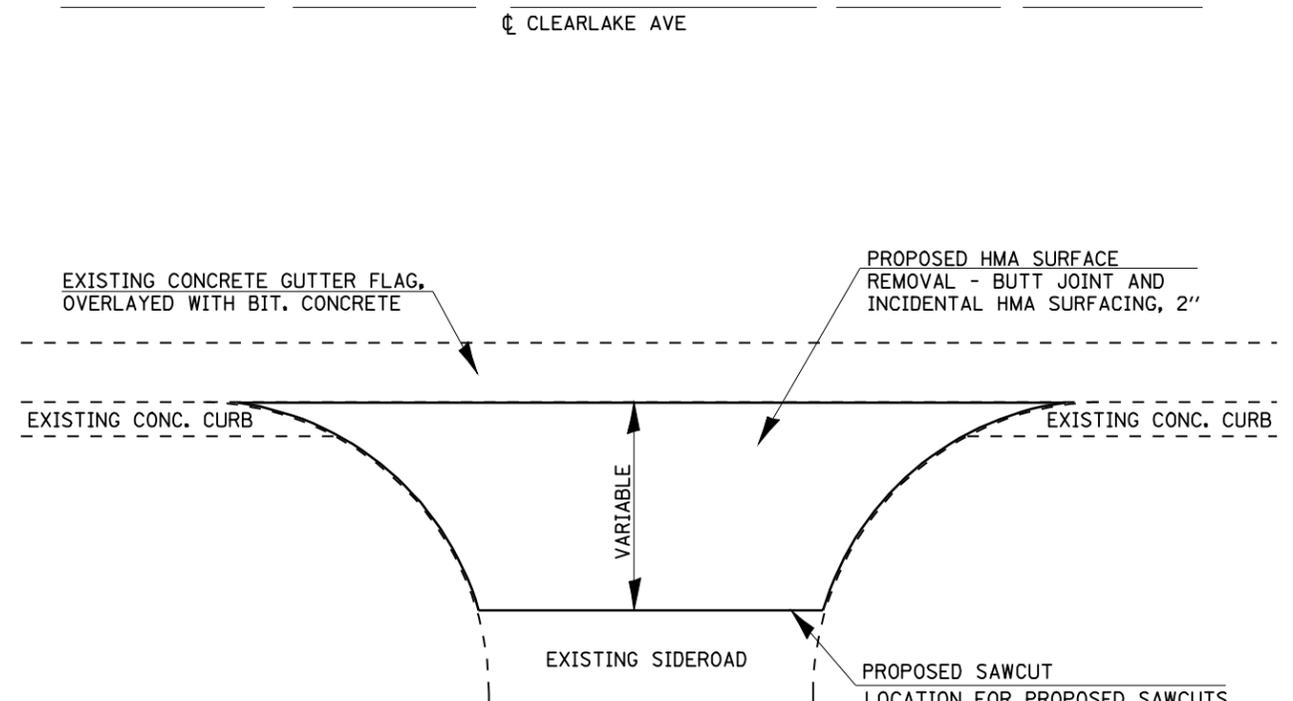

SIDEROAD DETAIL

PROPOSED SAWCUT LOCATION FOR PROPOSED SAWCUTS VARIES WITH EACH SIDEROAD. SEE PLAN SHEETS FOR THEIR LOCATIONS. (SAWCUTS ARE INCLUDED IN THE COSTS FOR HMA SURFACE REMOVAL - BUTT JOINT)

| | | | |
|---|------------------------------------|-----------------|-----------|
| FILE NAME = | USER NAME = laughlinr1 | DESIGNED - RTS | REVISED - |
| es:\pwork\PWIDOT\LAUGHLINRL\dms21748\0672C98-sht-detail.dgn | | DRAWN - RTS | REVISED - |
| | PLOT SCALE = 40.0000' / IN. | CHECKED - MEB | REVISED - |
| | PLOT DATE = Apr-10-2009 01:46:06PM | DATE - 04-08-09 | REVISED - |

**STATE OF ILLINOIS
DEPARTMENT OF TRANSPORTATION**

MISCELLANEOUS DETAILS

SCALE: SHEET NO. 1 OF 1 SHEETS STA. TO STA.

| F.A.P. RTE. | SECTION | COUNTY | TOTAL SHEETS | SHEET NO. |
|---------------------------|-----------------------|----------|--------------|-----------|
| 67 | (107)RS-8, (B-19)RS-4 | SANGAMON | 28 | 24 |
| CONTRACT NO. 72C98 | | | | |
| ILLINOIS FED. AID PROJECT | | | | |