


HMA SURFACE REMOVAL,
VARIABLE DEPTH
(PAVEMENT TRANSITION
SEE SHEET #21)

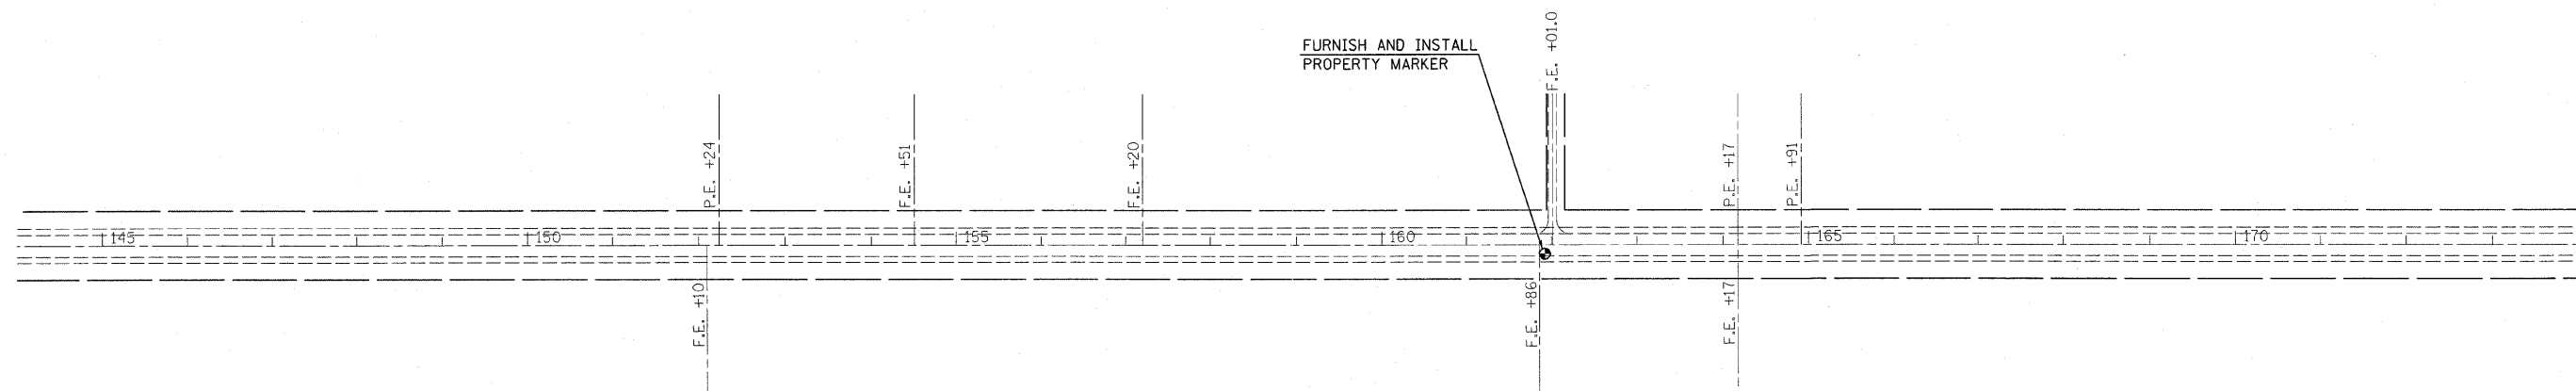

FILE NAME =
c:\pwwork\PWIDOT\TEASLEYCK\0121195\07

USER NAME = teasleyck
4381-SHT-PLAN.dgn
PLOT SCALE = 1/8" = 100.0000' / IN.
PLOT DATE = 4/10/2009

DESIGNED -
DRAWN -
CHECKED -
DATE -

REVISED -
REVISED -
REVISED -
REVISED -

STATE OF ILLINOIS
DEPARTMENT OF TRANSPORTATION

IL 133 PLAN

SCALE: 100 SHEET NO. 3 OF 8 SHEETS STA. 116+00 TO STA. 174+00

F.A.P. RTE.	SECTION	COUNTY	TOTAL SHEETS	SHEET NO.
749	119 RS-2	Moultrie	26	15
CONTRACT NO. 74381			ILLINOIS FED. AID PROJECT	