

F.A. RTE.	SECTION	COUNTY	TOTAL SHEETS	SHEET NO.
FA157	77-(3,2)RS-3	PULASKI	17	1
		ILLINOIS	CONTRACT NO. 78118	

STATE OF ILLINOIS
DEPARTMENT OF TRANSPORTATION
DIVISION OF HIGHWAYS
**PROPOSED
HIGHWAY PLANS**

ROUTE I-57 (FAI 57)
SECTION 77-(3,2)RS-3

INTERSTATE RESURFACING
PULASKI COUNTY

C-99-042-09

FOR INDEX OF SHEETS, SEE SHEET NO. 2

TRAFFIC DATA (NORTHBOUND LANES)
2008 ADT = 5470 WITH 48% TRUCKS

TOWNSHIPS: PULASKI, VILLA RIDGE


0 50' 100' 1" = 50' PLAN SHEETS

FULL SIZE PLANS HAVE BEEN PREPARED USING STANDARD ENGINEERING SCALES. REDUCED SIZED PLANS WILL NOT CONFORM TO STANDARD SCALES. IN MAKING MEASUREMENTS ON REDUCED PLANS, THE ABOVE SCALES MAY BE USED.

J.U.L.I.E.
JOINT UTILITY LOCATION INFORMATION FOR EXCAVATION
1-800-892-0123
OR 811

PROJECT ENGINEER - PATRICK NAAS
PROJECT MANAGER - SUSAN POE


CONTRACT NO. 78118

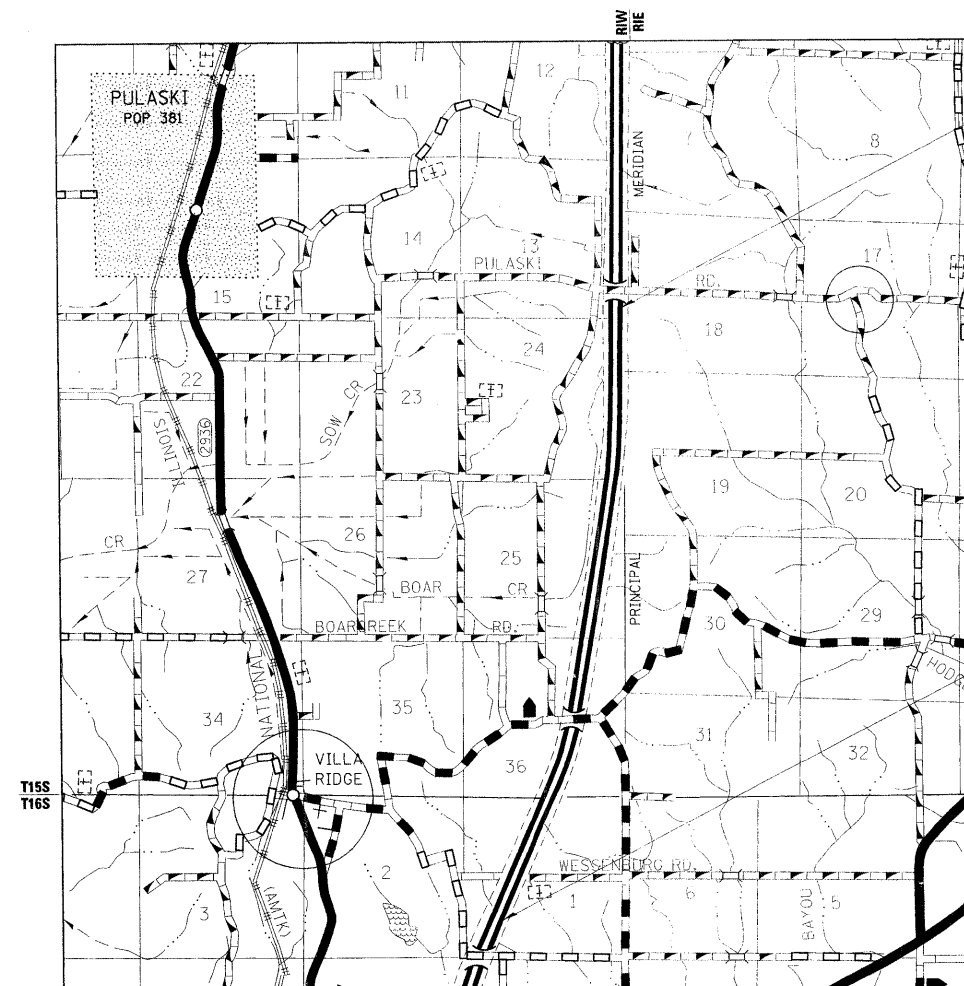

IMPROVEMENT BEGINS
STA. 472 + 20

IMPROVEMENT ENDS
STA. 688 + 95

GROSS LENGTH = 21675 FT. = 4.105 MILE
NET LENGTH = 21675 FT. = 4.105 MILE

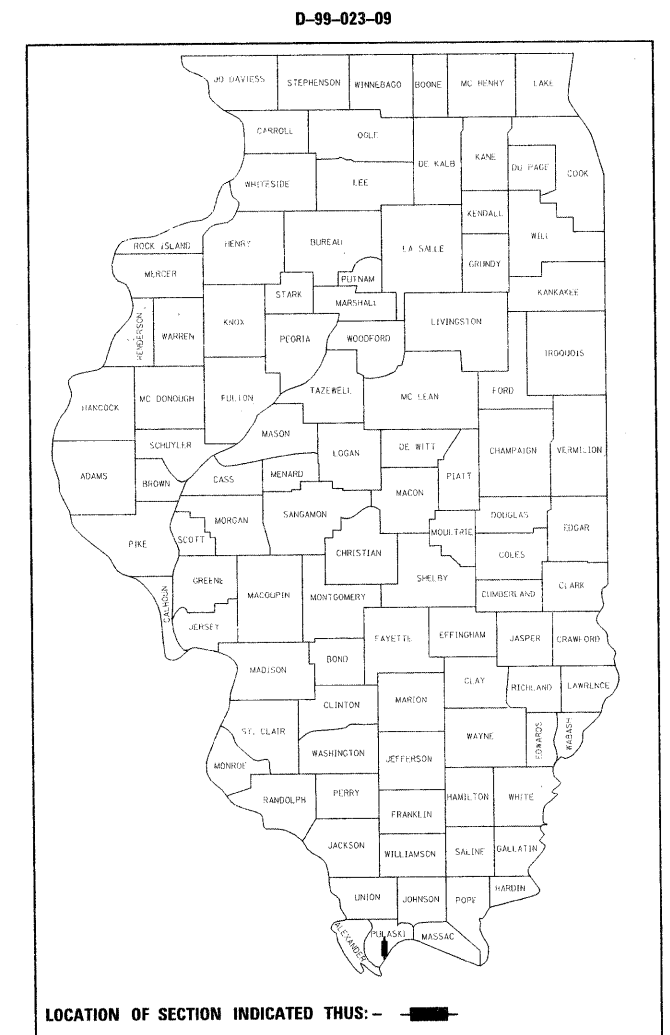

STATE OF ILLINOIS
DEPARTMENT OF TRANSPORTATION
DIVISION OF HIGHWAYS

SUBMITTED April 8 2009

Mary C. Samel
DEPUTY DIRECTOR OF HIGHWAYS, REGION ENGINEER

May 1, 2009

Charles J. Ingersoll
ENGINEER OF DESIGN AND ENVIRONMENT

May 1, 2009

Christine M. Reed
DIRECTOR OF HIGHWAYS, CHIEF ENGINEER

**PRINTED BY THE AUTHORITY
OF THE STATE OF ILLINOIS**