


TYPICAL SECTION

PULASKI COUNTY
 NORTHBOUND LANES
 F. A. I. RTE. 57
 (LOOKING IN DIRECTON OF TRAVEL)

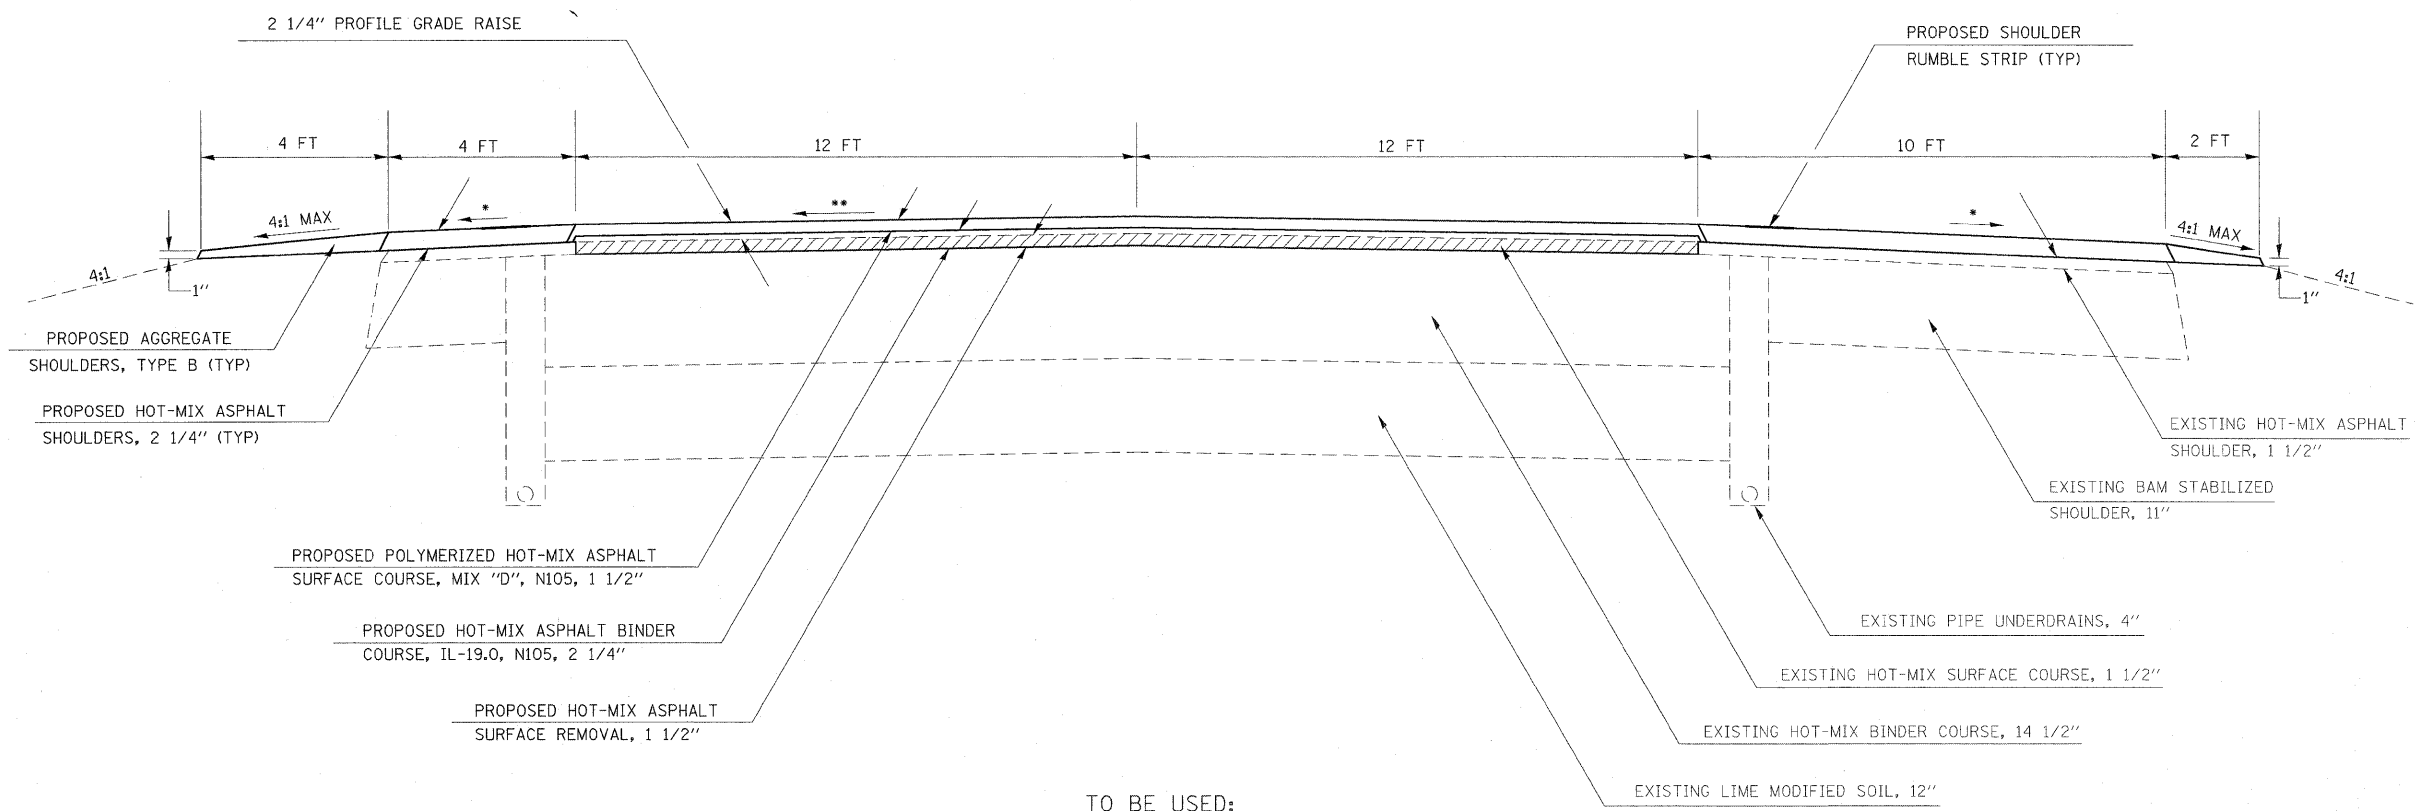

TO BE USED:
 STA 472+20 TO 688+95

* MATCH EXISTING SHOULDER SLOPE UP TO 6% MAXIMUM
 ** MATCH EXISTING SLOPE

| | | | | | | | | | | | | |
|---|----------------------------|------------|-----------|---|------------------------|-----------|-----------|---------------------------|--------------|---------|--------------|-----------|
| FILE NAME = | USER NAME = nneadp | DESIGNED - | REVISED - | STATE OF ILLINOIS DEPARTMENT OF TRANSPORTATION | TYPICAL SECTION | | | F.A. RTE. | SECTION | COUNTY | TOTAL SHEETS | SHEET NO. |
| ca:\pw_work\VPWIDOT\NAASDP\d0123680\78118 | sht-details.dgn | DRAWN - | REVISED - | | | | | FAI57 | 77-(3,2)RS-3 | PULASKI | 17 | 4 |
| | PLOT SCALE = 2.0250' / IN. | CHECKED - | REVISED - | | CONTRACT NO. 78118 | | | ILLINOIS FED. AID PROJECT | | | | |
| | PLOT DATE = 3/12/2009 | DATE - | REVISED - | | SCALE: | SHEET NO. | OF SHEETS | STA. | TO STA. | | | |