
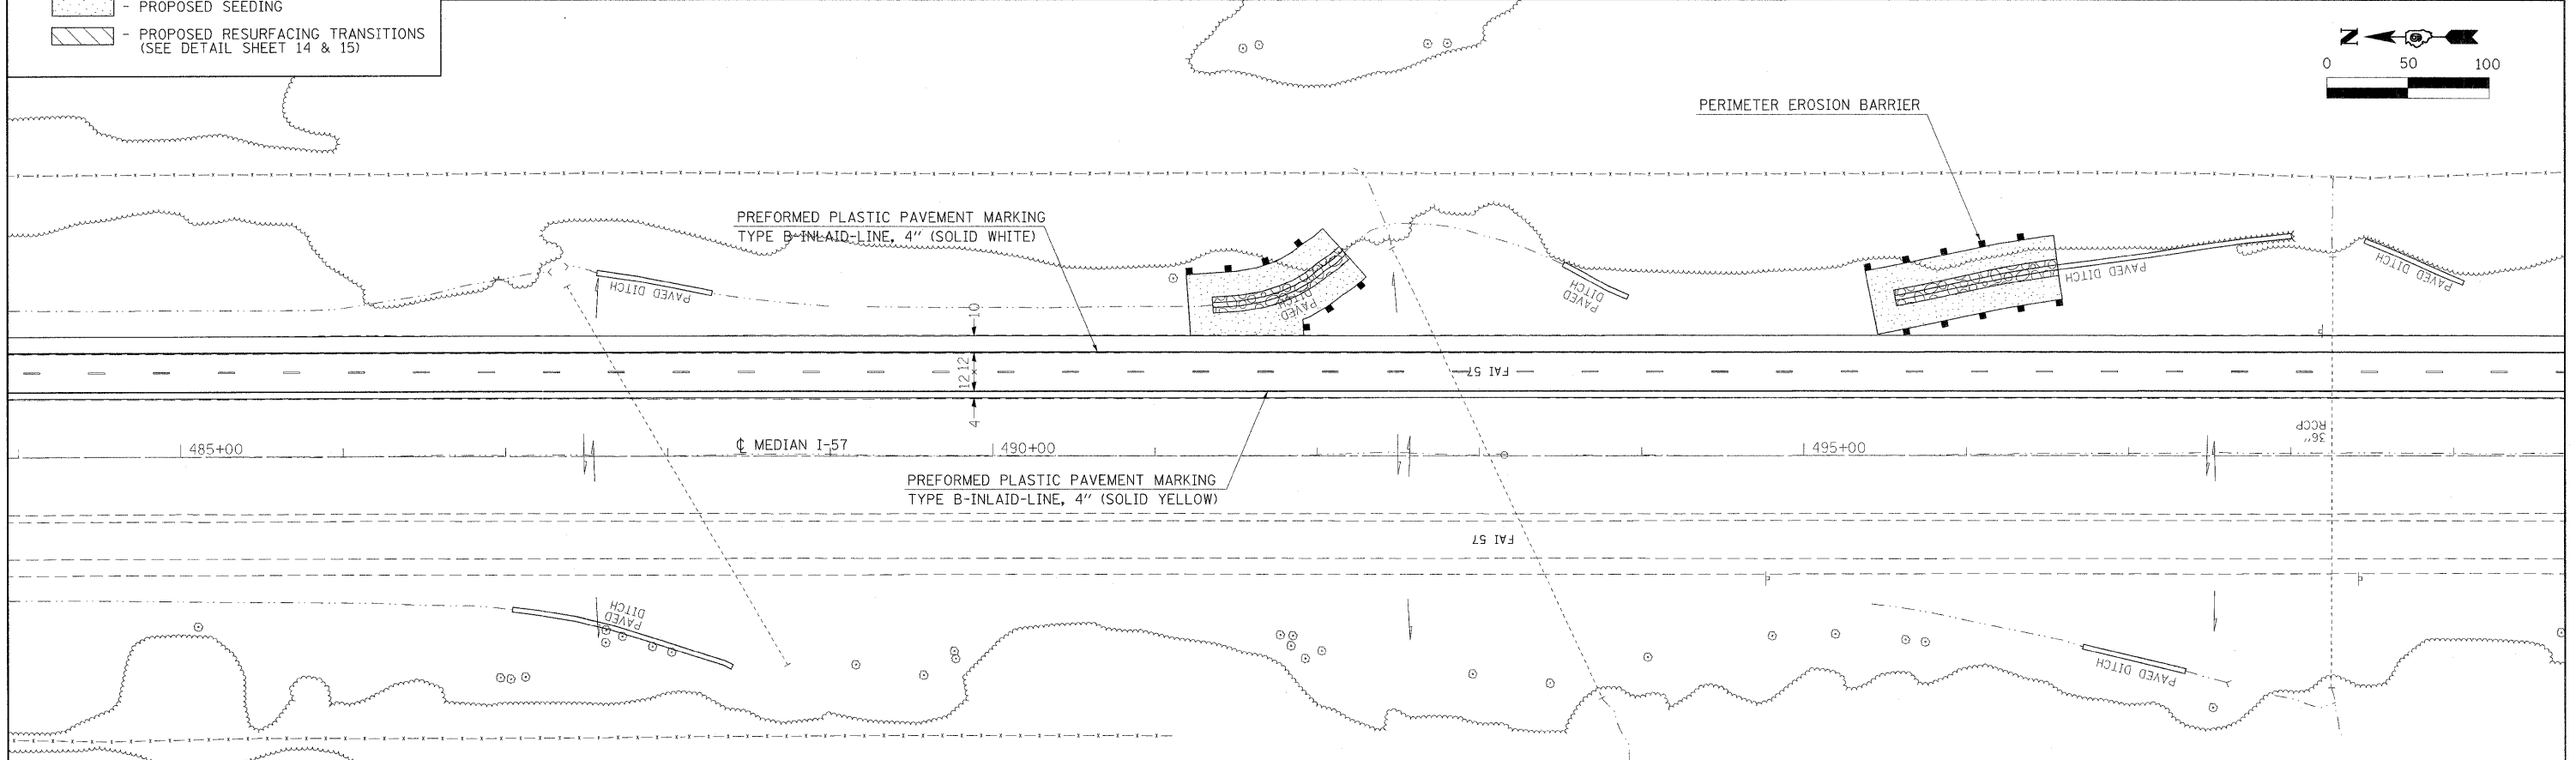


LEGEND

- PROPOSED STONE RIPRAP DITCH
- PROPOSED SEEDING
- PROPOSED RESURFACING TRANSITIONS (SEE DETAIL SHEET 14 & 15)

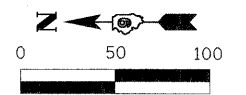

FILE NAME =
 c:\pwwork\pwwork\neasdp\d0123680\78118-shd-details.dgn

USER NAME = neasdp
 PLOT SCALE = 50.0000' / IN.
 PLOT DATE = 3/17/2009

DESIGNED -
 DRAWN -
 CHECKED -
 DATE -

REVISED -
 REVISED -
 REVISED -
 REVISED -

**STATE OF ILLINOIS
 DEPARTMENT OF TRANSPORTATION**

PLAN SHEET

SCALE: SHEET NO. OF SHEETS STA. 470+00 TO STA. 500+00

| | | | | |
|---|-------------------------|-------------------|--------------------|----------------|
| F.A.I. RTE. FA157 | SECTION 77-(3,2)RS-3 | COUNTY PULASKI | TOTAL SHEETS 17 | SHEET NO. 6 |
| CONTRACT NO. 78118 | | | | |
| FED. ROAD DIST. NO. ILLINOIS FED. AID PROJECT | | | | |