



| | | | | |
|---------------------|--------------|------------------|--------------|-----------|
| F.A.I. RTE. | SECTION | COUNTY | TOTAL SHEETS | SHEET NO. |
| 74 | (48-26HB-4)I | KNOX | 54 | 6 |
| FED. ROAD DIST. NO. | ILLINOIS | FED. AID PROJECT | | |

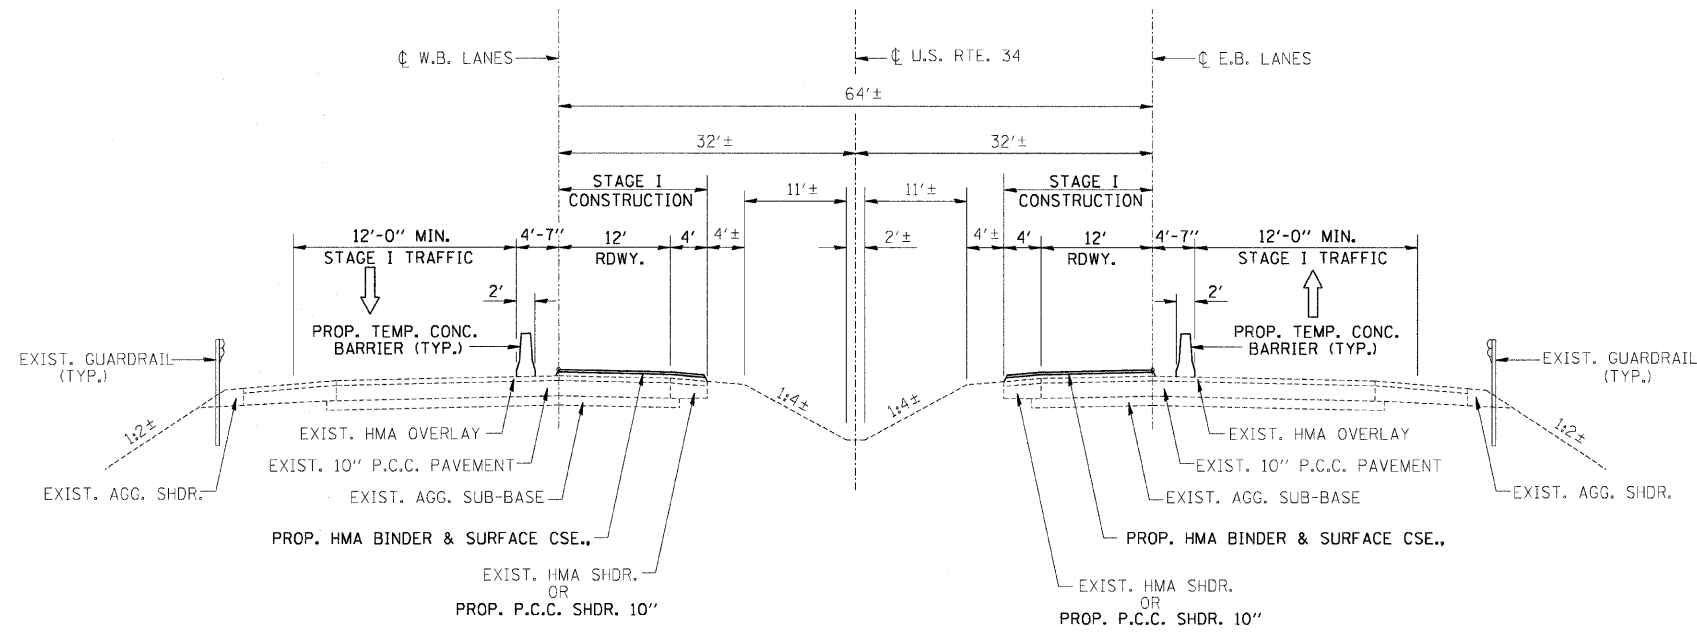

STAGE I TYPICAL SECTION - U.S. RTE. 34
(LOOKING EAST)

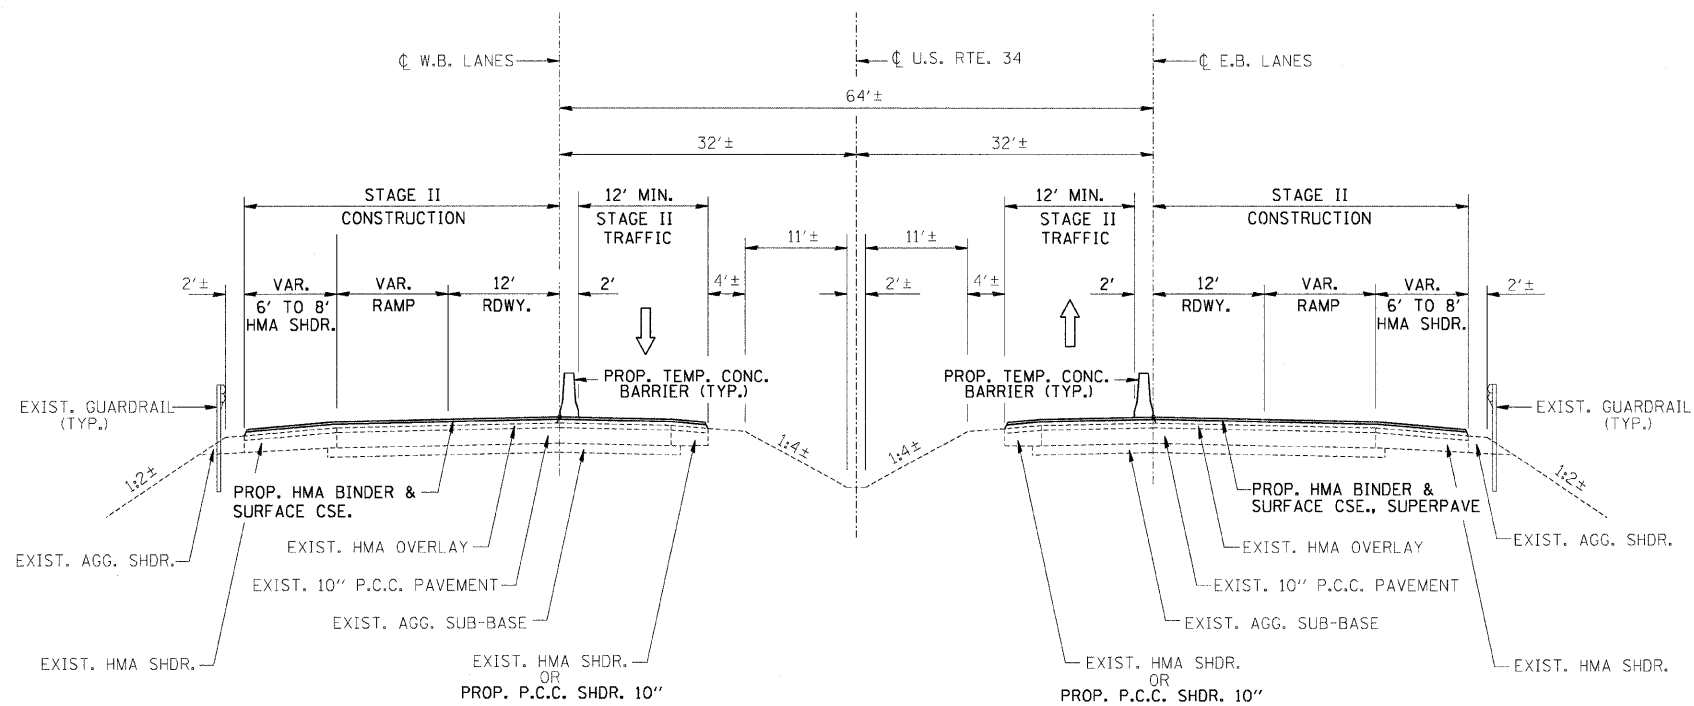

STAGE II TYPICAL SECTION - U.S. RTE. 34
(LOOKING EAST)

| REVISIONS | |
|-----------|------|
| NAME | DATE |
| | |
| | |
| | |
| | |
| | |
| | |
| | |
| | |
| | |
| | |

ILLINOIS DEPARTMENT OF TRANSPORTATION

STAGE CONSTRUCTION
TYPICAL SECTIONS

DATE 9-13-04

DRAWN BY SRS
CHECKED BY ACW