
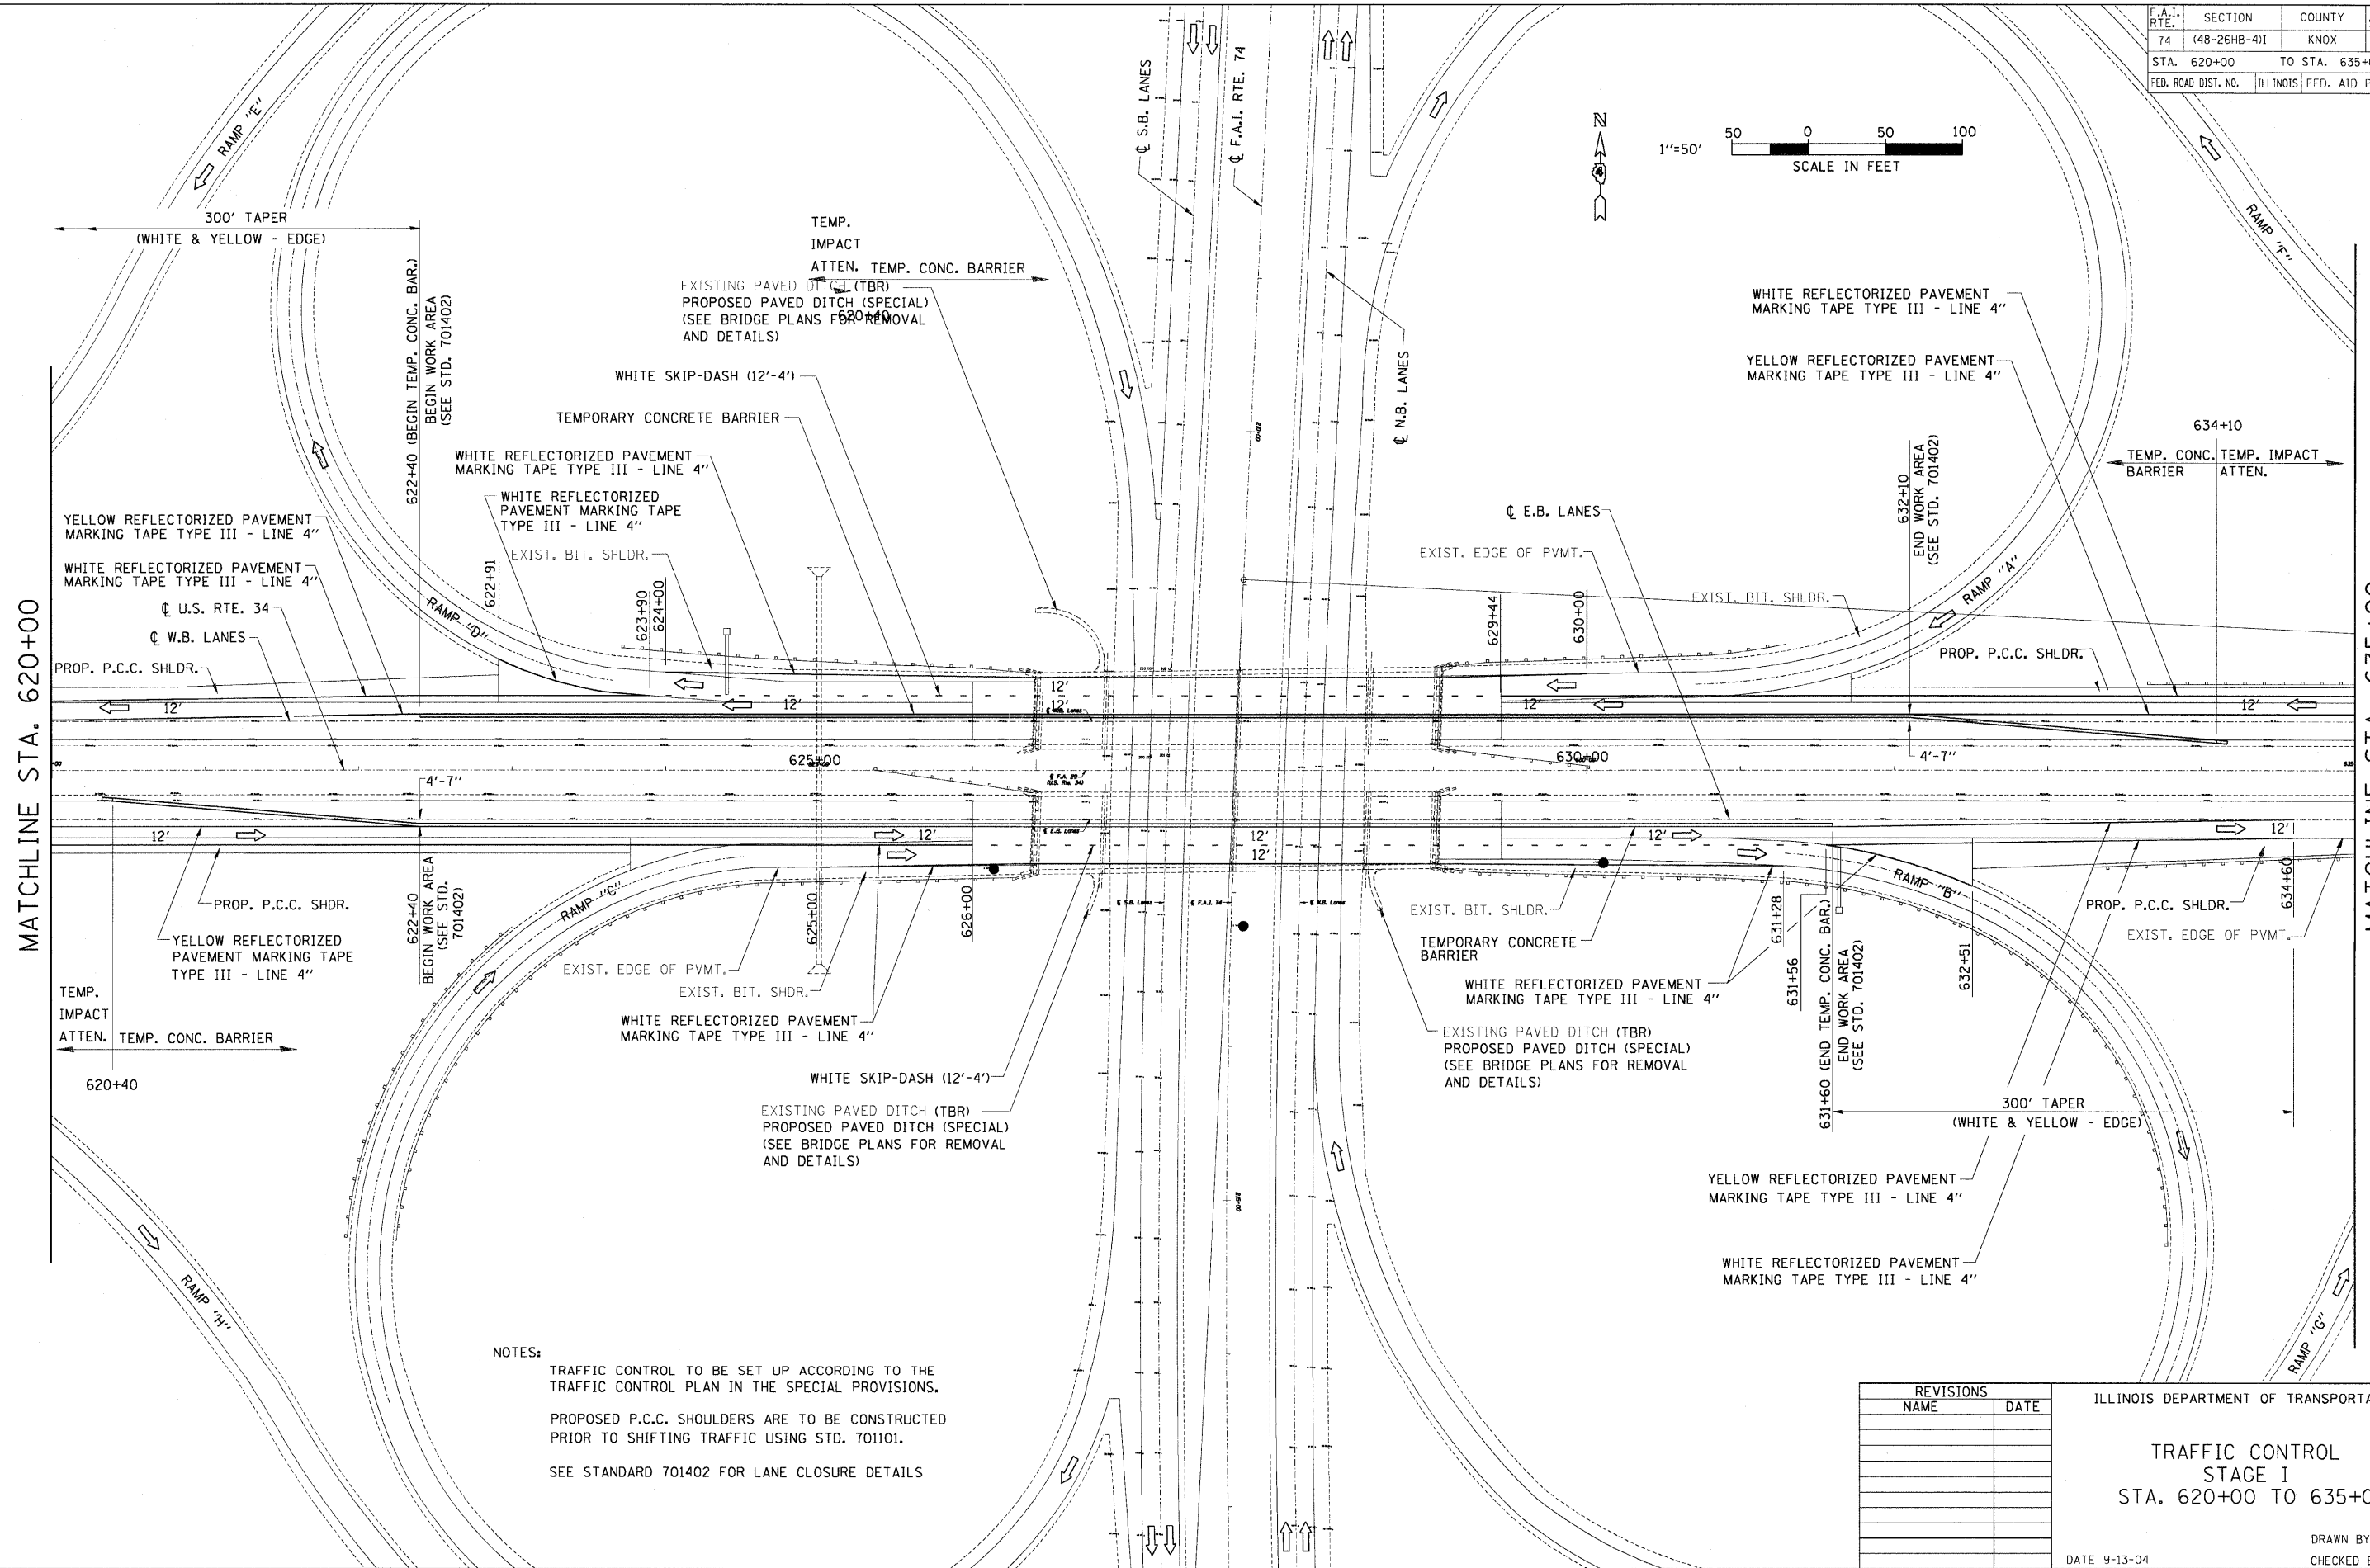


F.A.I. RTE.	SECTION	COUNTY	TOTAL SHEETS	SHEET NO.
74	(48-26HB-4)	KNOX	54	9
STA. 620+00		TO STA. 635+00		
FED. ROAD DIST. NO.	ILLINOIS	FED. AID PROJECT		

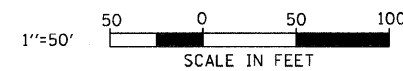

MATCHLINE STA. 620+00

MATCHLINE STA. 635+00

**NOTES:**  
 TRAFFIC CONTROL TO BE SET UP ACCORDING TO THE TRAFFIC CONTROL PLAN IN THE SPECIAL PROVISIONS.  
 PROPOSED P.C.C. SHOULDERS ARE TO BE CONSTRUCTED PRIOR TO SHIFTING TRAFFIC USING STD. 701101.  
 SEE STANDARD 701402 FOR LANE CLOSURE DETAILS

REVISIONS	
NAME	DATE

ILLINOIS DEPARTMENT OF TRANSPORTATION  
 TRAFFIC CONTROL  
 STAGE I  
 STA. 620+00 TO 635+00

DATE 9-13-04  
 DRAWN BY SRS  
 CHECKED BY ACW