
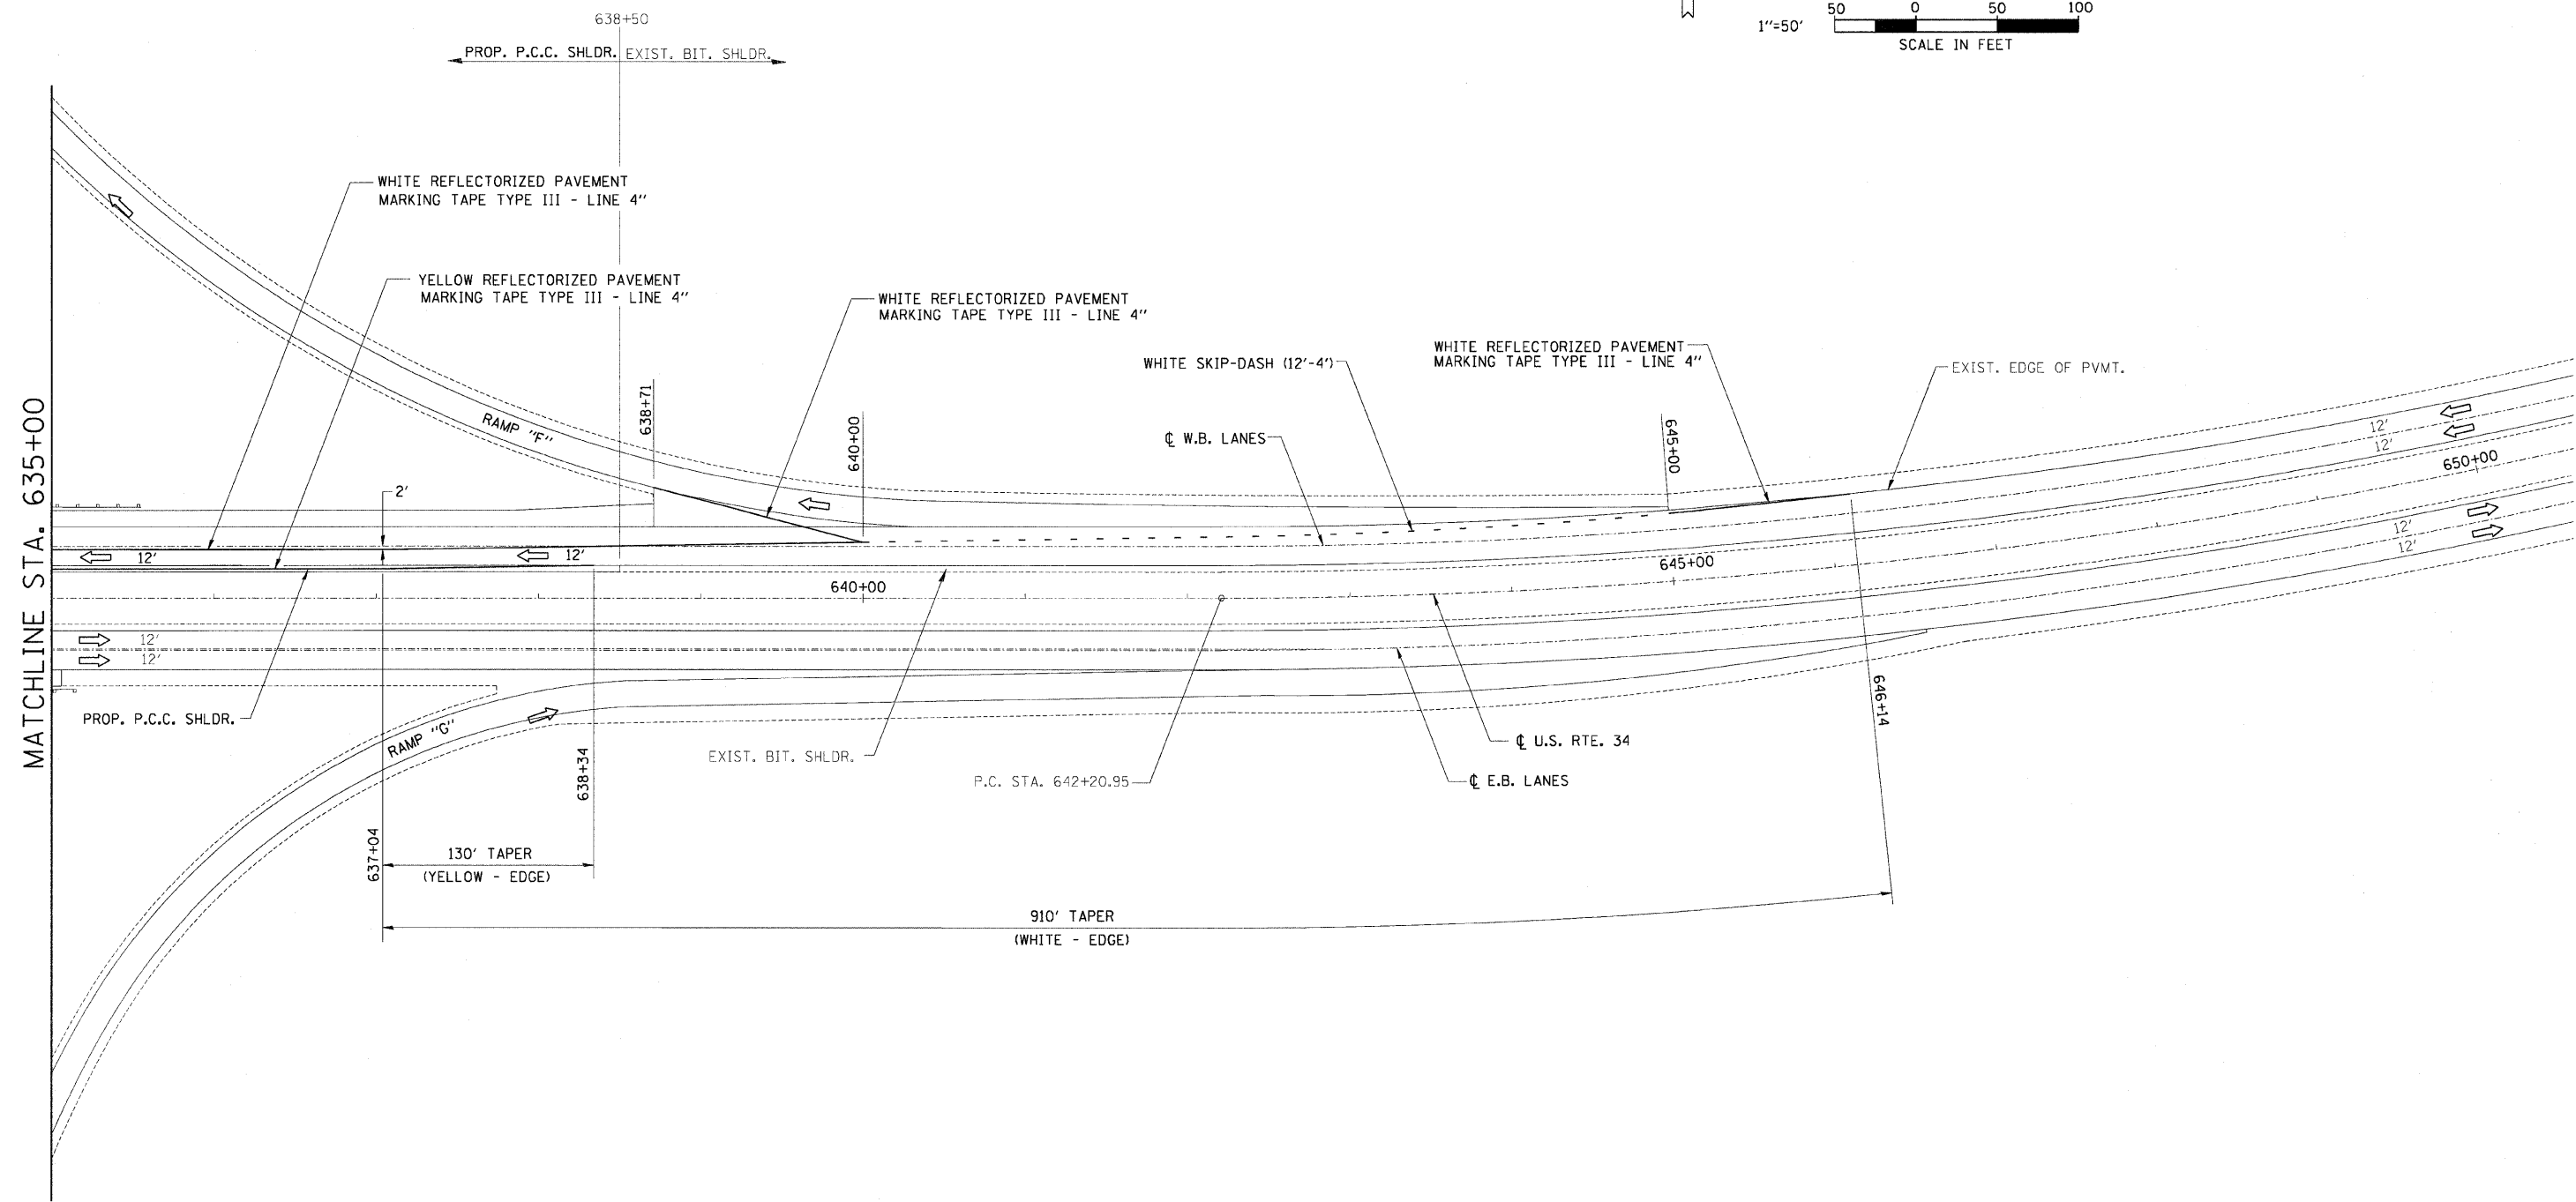


F.A.I. RTE.	SECTION	COUNTY	TOTAL SHEETS	SHEET NO.
74	(4B-26HB-4)1	KNOX	54	13
STA. 635+00		TO STA. 650+00		
FED. ROAD DIST. NO.		ILLINOIS FED. AID PROJECT		

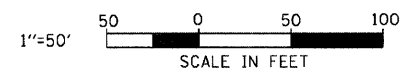

NOTES:

- TRAFFIC CONTROL TO BE SET UP ACCORDING TO THE TRAFFIC CONTROL PLAN IN THE SPECIAL PROVISIONS.
- PROPOSED P.C.C. SHOULDERS ARE TO BE CONSTRUCTED PRIOR TO SHIFTING TRAFFIC USING STD. 701101.
- SEE STANDARD 701400 FOR APPROACH TO LANE CLOSURE DETAILS
- SEE STANDARD 701402 FOR LANE CLOSURE DETAILS

REVISIONS	
NAME	DATE

ILLINOIS DEPARTMENT OF TRANSPORTATION

**TRAFFIC CONTROL**  
**STAGE II**  
**STA. 635+00 TO 650+00**

DRAWN BY SRS  
CHECKED BY ACW

DATE 9-13-04