
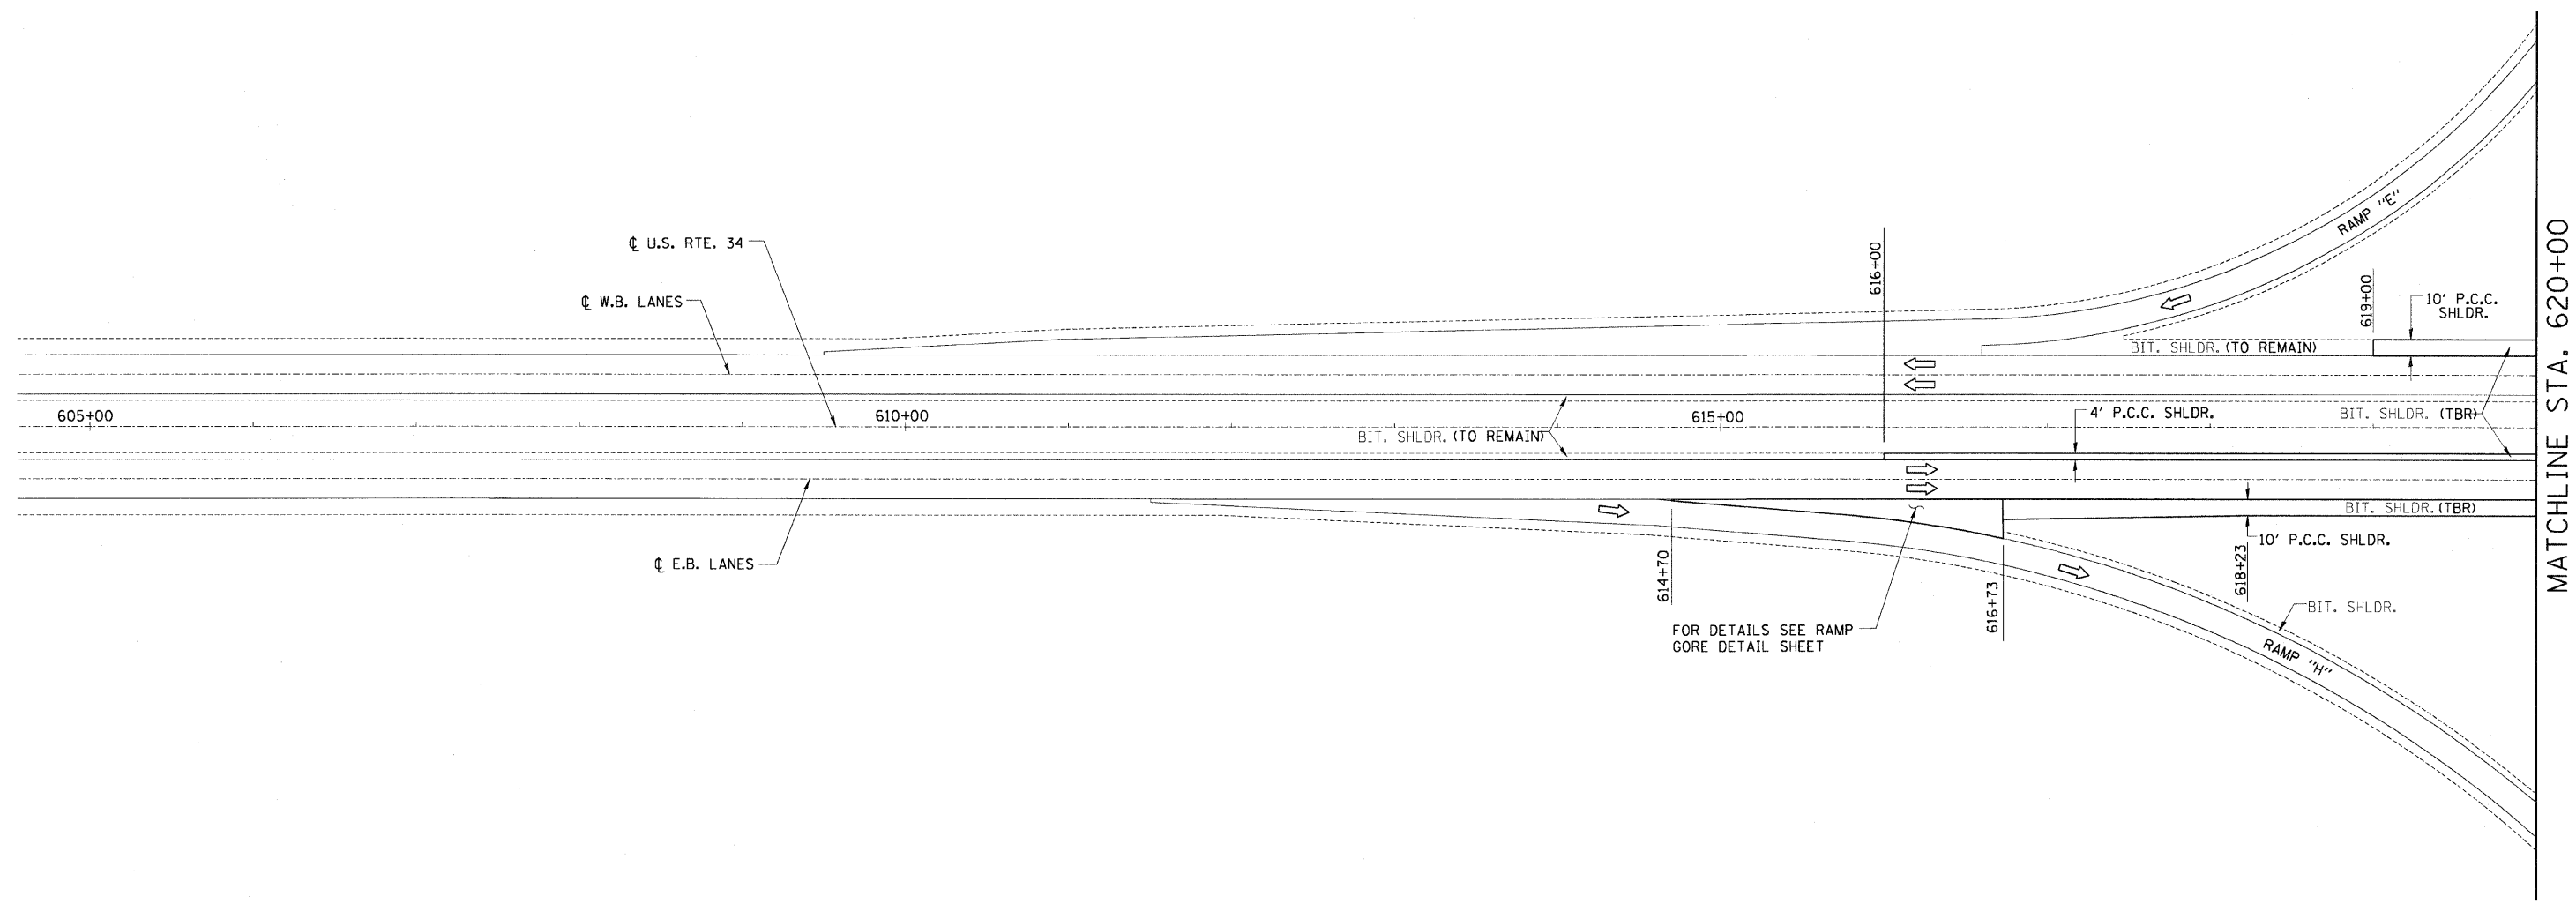


F.A.I. RTE.	SECTION	COUNTY	TOTAL SHEETS	SHEET NO.
74	(48-26HB-4)I	KNOX	54	14
STA. 605+00		TO STA. 620+00		
FED. ROAD DIST. NO.	ILLINOIS	FED. AID PROJECT		

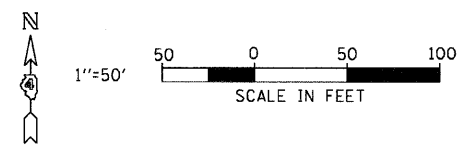

FOR DETAILS SEE RAMP GORE DETAIL SHEET

REVISIONS	
NAME	DATE

ILLINOIS DEPARTMENT OF TRANSPORTATION

PROPOSED ROADWAY PLAN
STA. 605+00 TO 620+00

DATE 9-13-04

DRAWN BY SRS
CHECKED BY ACW