
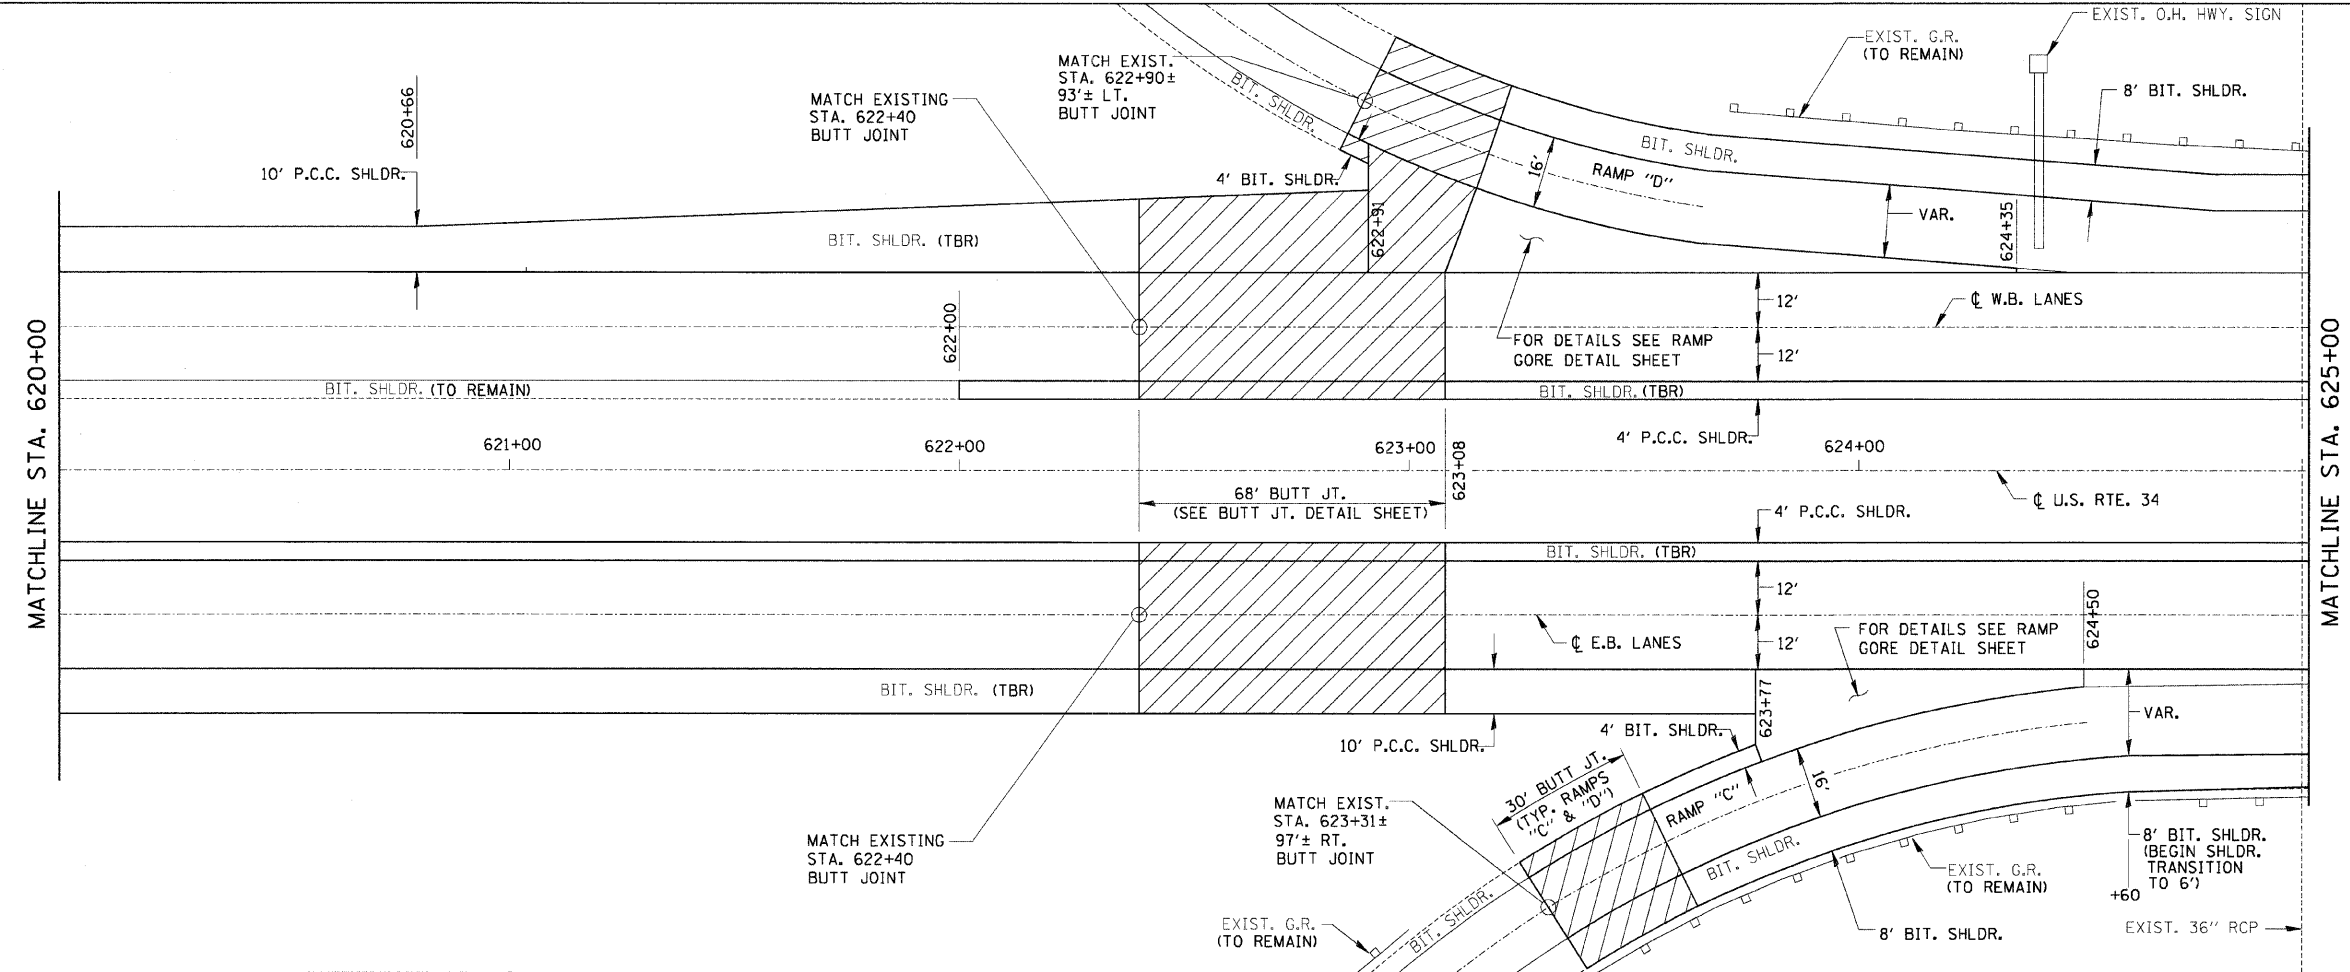


F.A.I. RTE.	SECTION	COUNTY	TOTAL SHEETS	SHEET NO.
74	(48-26HB-41)	KNOX	54	15
STA. 620+00		TO STA. 625+00		
FED. ROAD DIST. NO.		ILLINOIS		
		FED. AID PROJECT		

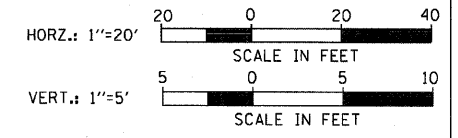

= BUTT JOINT

PLAN	DATE	BY
SERVED		
NOTE BOOK		
CHECKED		
NO.		

PROFILE	DATE	BY
NOTED		
GRADES CHECKED		
NO.		

