

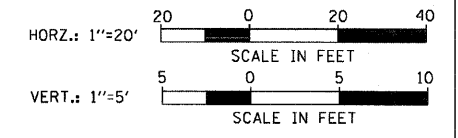


F.A.I. R.T.E.	SECTION	COUNTY	TOTAL SHEETS	SHEET NO.
74	(4B-26HB-41)	KNOX	54	16
STA. 625+00		TO STA. 630+00		
FED. ROAD DIST. NO.	ILLINOIS	FED. AID PROJECT		

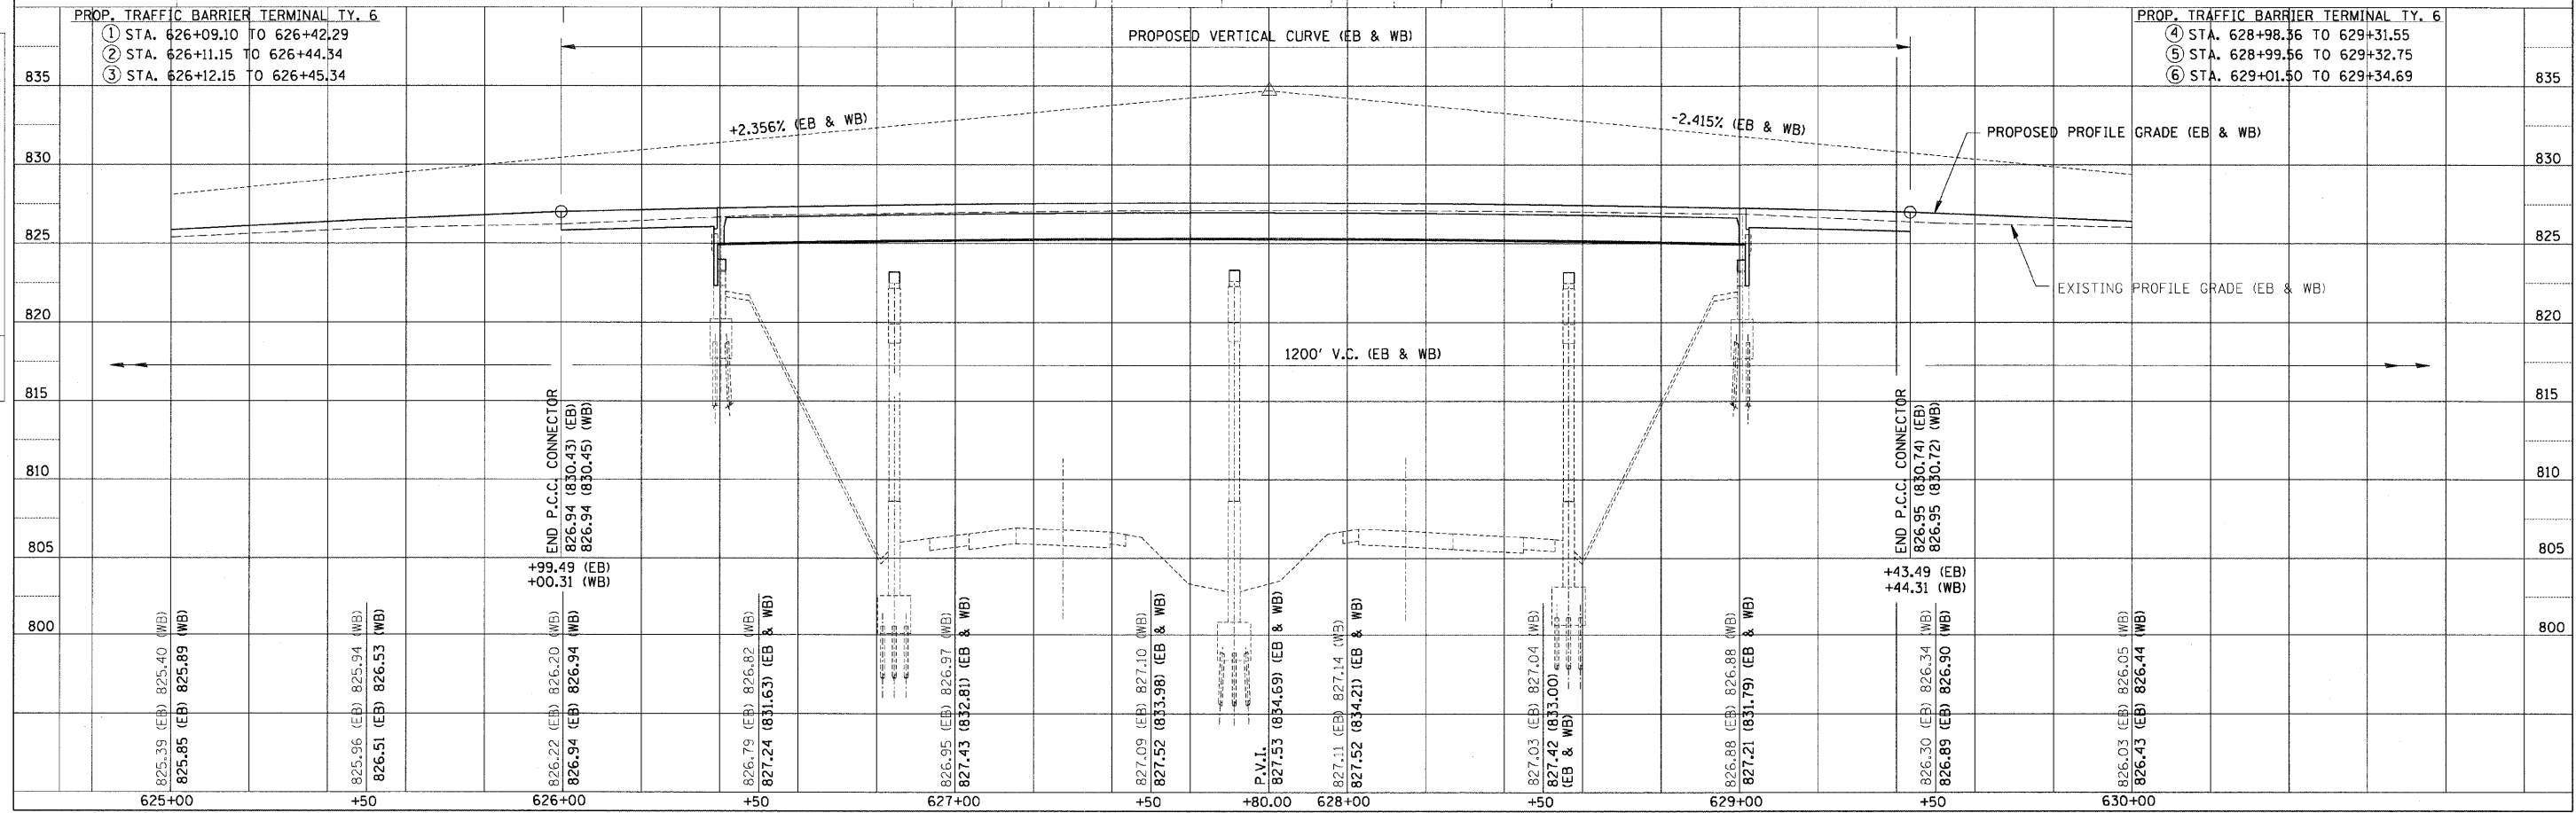

* PROPOSED DUAL STRUCTURE REHABILITATION
 STA. 627+70.98 (U.S. RTE. 34)
 STR. NO. 048-0019 (W.B.)
 STR. NO. 048-0020 (E.B.)
 FOUR SPAN NEW STEEL WF STRUCTURE
 WITH NEW COMPOSITE CONCRETE DECK,
 ABUTMENT BACKWALLS & WINGWALLS
 SPANS @ 44'-3", 86'-8", 85'-3" & 44'-3" (W.B.)
 SPANS @ 44'-3", 85'-3", 86'-8" & 44'-3" (E.B.)
 BK. - BK. ABUTS. = 26'-0" (W.B. & E.B.)
 O. - O. DECK = 50'-7" (MIN.) 54'-5 1/2" (MAX.)

= APPROACH SLAB REMOVAL

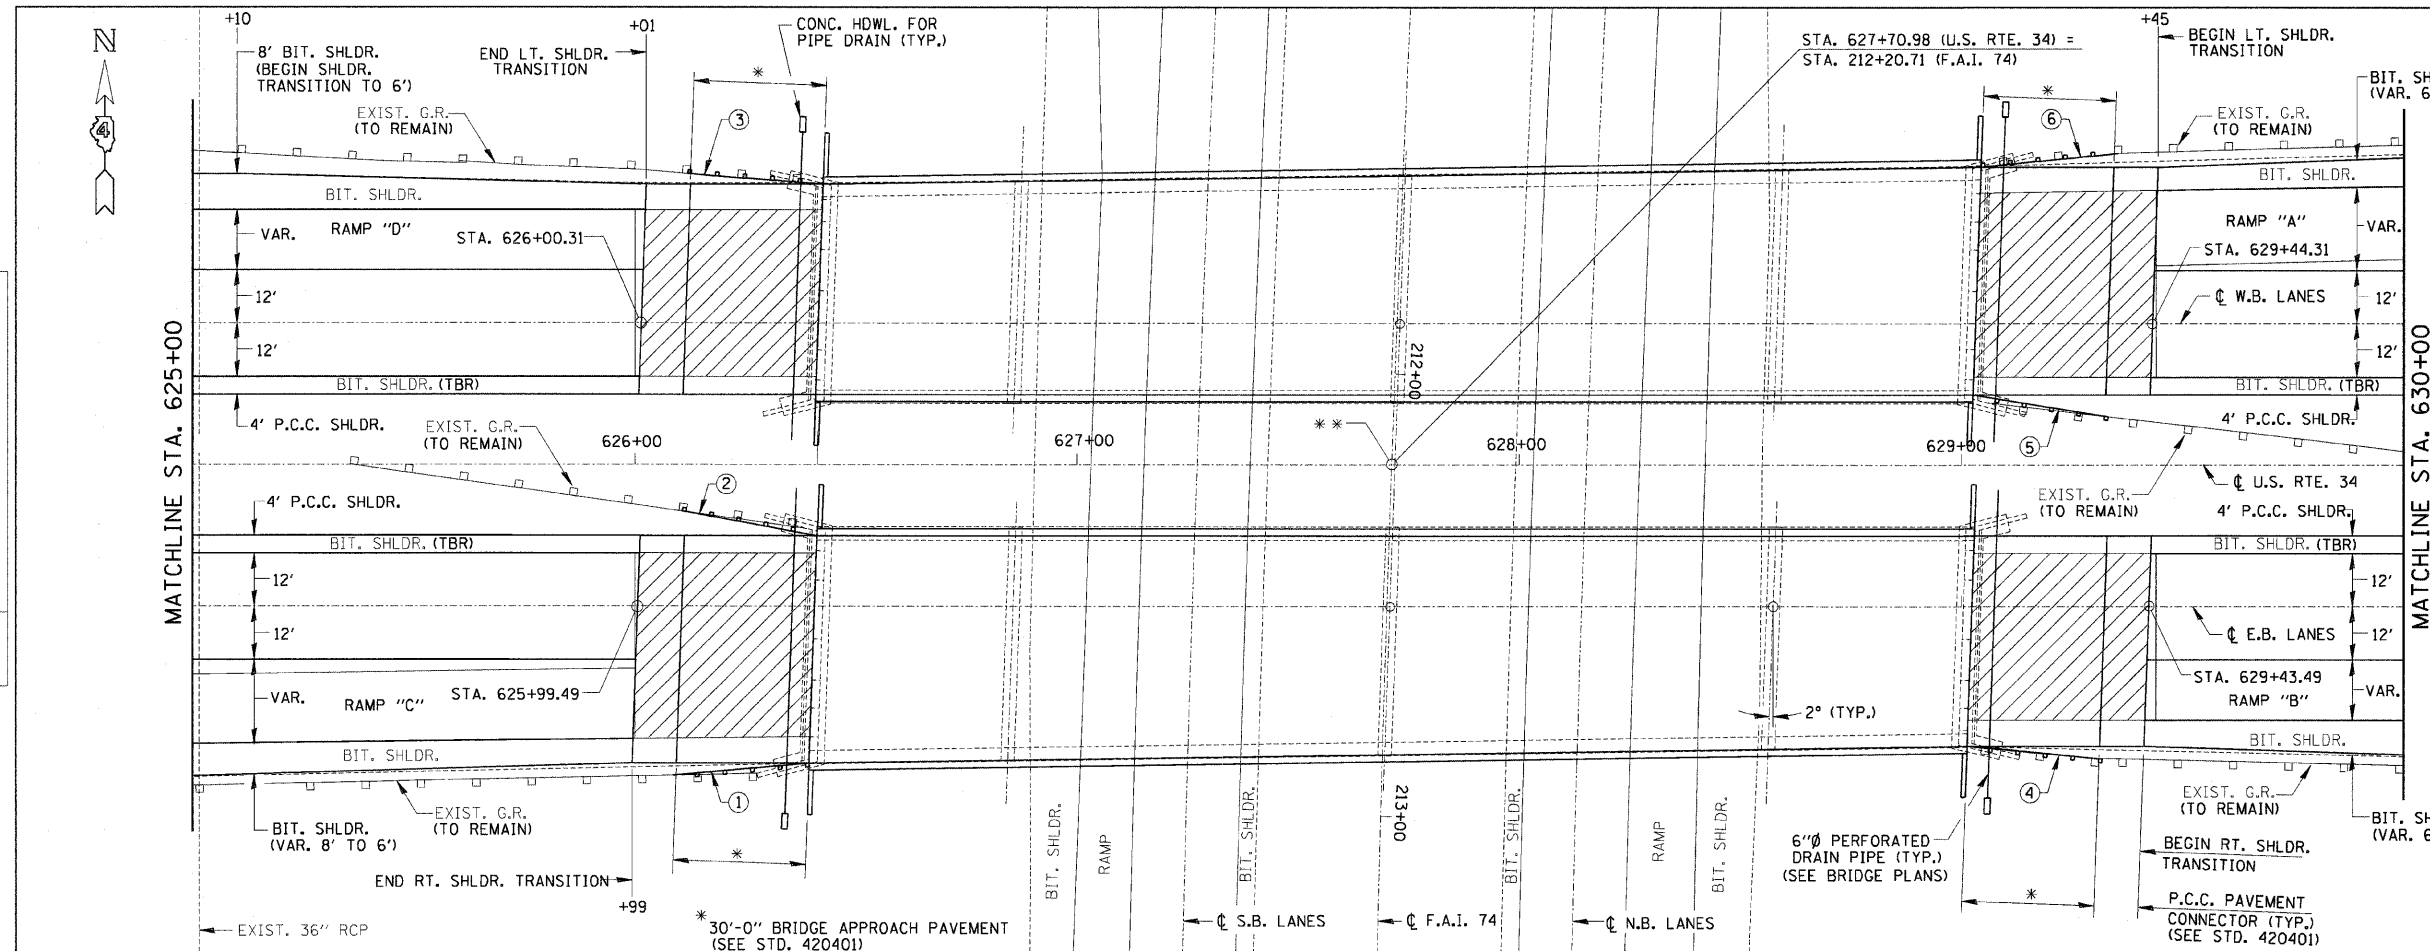

PLAN	SURVEYED	DATE
NOTED	BY	
RT. OF WAY CHECKED		
RT. OF WAY CHECKED		
FILE NAME		

PROFILE	SURVEYED	DATE
NOTED	BY	
STRUCTURE NOTATIONS DWG		
STRUCTURE NOTATIONS DWG		