
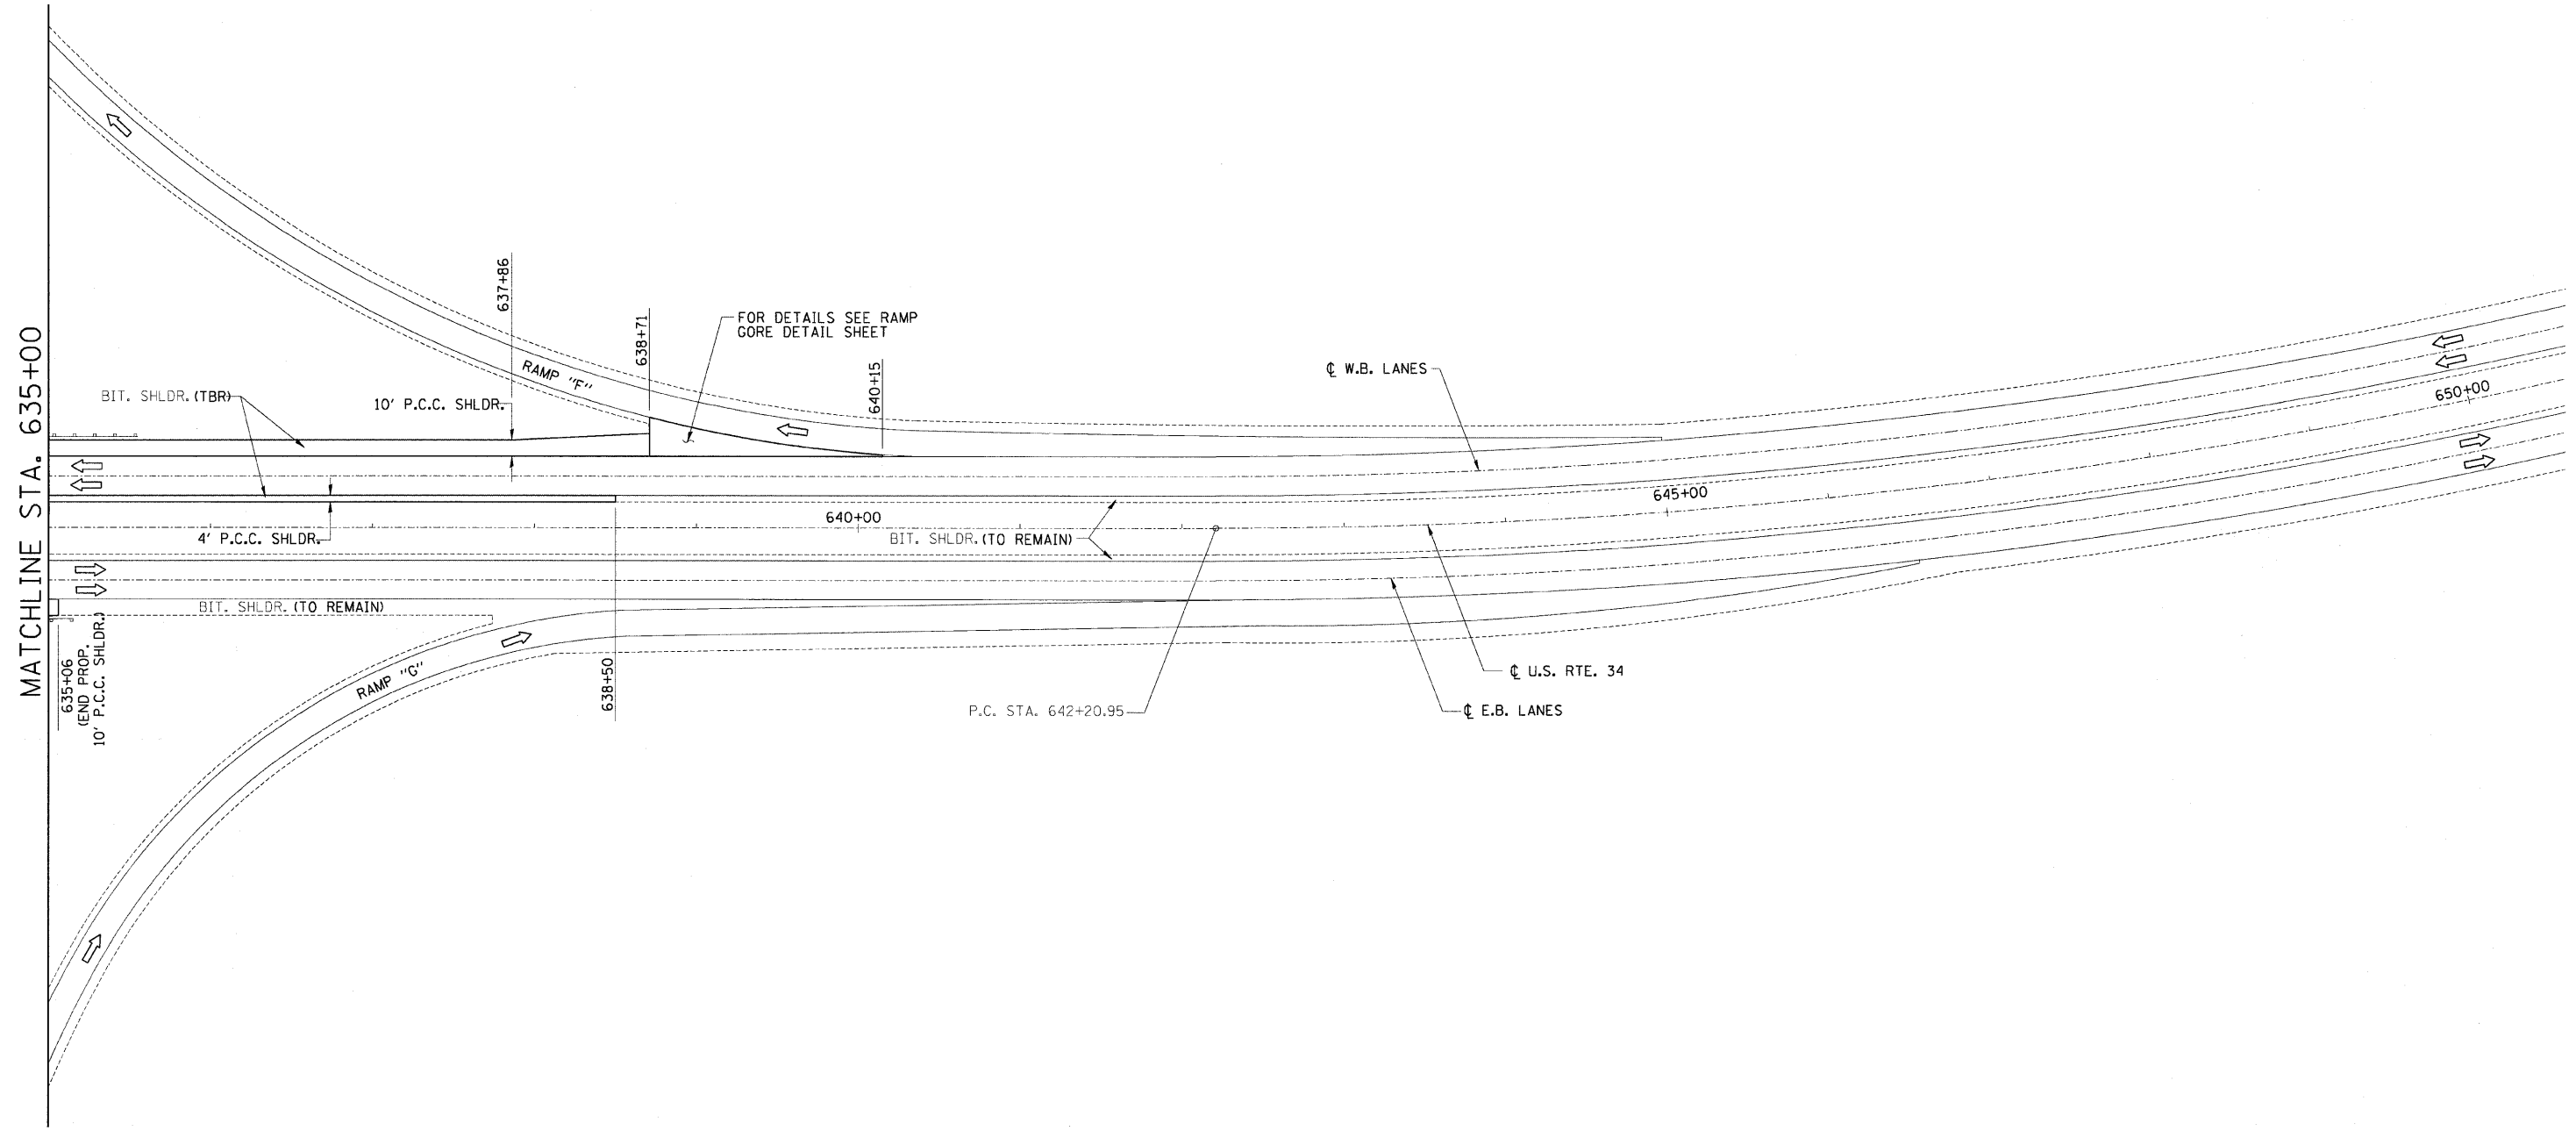


F.A.I. RTE.	SECTION	COUNTY	TOTAL SHEETS	SHEET NO.
74	(48-26HB-4)I	KNOX	54	18
STA. 635+00		TO STA. 650+00		
FED. ROAD DIST. NO.		ILLINOIS	FED. AID PROJECT	

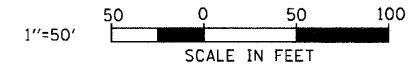

MATCHLINE STA. 635+00

REVISIONS	
NAME	DATE

ILLINOIS DEPARTMENT OF TRANSPORTATION

PROPOSED ROADWAY PLAN
STA. 635+00 TO 650+00

DRAWN BY SRS
CHECKED BY ACW

DATE 9-13-04