


F.A.I. RTE.	SECTION	COUNTY	TOTAL SHEETS	SHEET NO.
74	(48-26HB-4)	KNOX	54	19
STA. 605+00		TO STA. 620+00		
FED. ROAD DIST. NO.	ILLINOIS	FED. AID PROJECT		

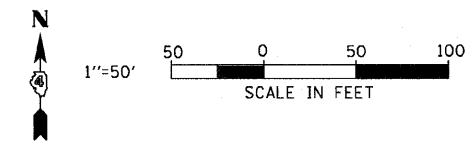

PAVEMENT MARKING LEGEND

- ① 4" SOLID (YELLOW)
- ② 4" SOLID (WHITE)
- ③ 6" SOLID (WHITE)
- ④ 6" SKIP DASH (WHITE)
- ⑤ 8" SOLID (WHITE)
- ⑥ 12" DIAGONAL (WHITE)
- ⑦ 24" STOP BAR (WHITE)
- ⑧ LETTERS AND ARROWS
- ⑨ 8" SKIP DASH (WHITE)
- ⑩ 12" DIAGONAL (YELLOW)
- ⑪ 4" DOUBLE (YELLOW)



RAISED REFLECTIVE PAVEMENT MARKERS (RRPM)

- ① ◀ ONE-WAY CRYSTAL MARKER AT 80' CENTERS
- ② ◀ ONE-WAY CRYSTAL MARKER AT 40' CENTERS
- ③ ◀ ONE-WAY CRYSTAL MARKER AT 20' CENTERS
- ④ ◀ ONE-WAY AMBER MARKER AT 40' CENTERS
- ⑤ ◆ TWO-WAY AMBER MARKER AT 40' CENTERS FOR SPEEDS LESS THAN 45 MPH
- ⑥ ◆ TWO-WAY AMBER MARKER AT 80' CENTERS FOR SPEEDS GREATER THAN 45 MPH
- ◀ ONE-WAY CRYSTAL MARKER
- ◀ ONE-WAY AMBER MARKER

DELINEATORS

- DELINEATOR WITH TWO AMBER REFLECTORS
- DELINEATOR WITH THREE AMBER REFLECTORS

All dimensions are in millimeters (inches) unless otherwise shown.

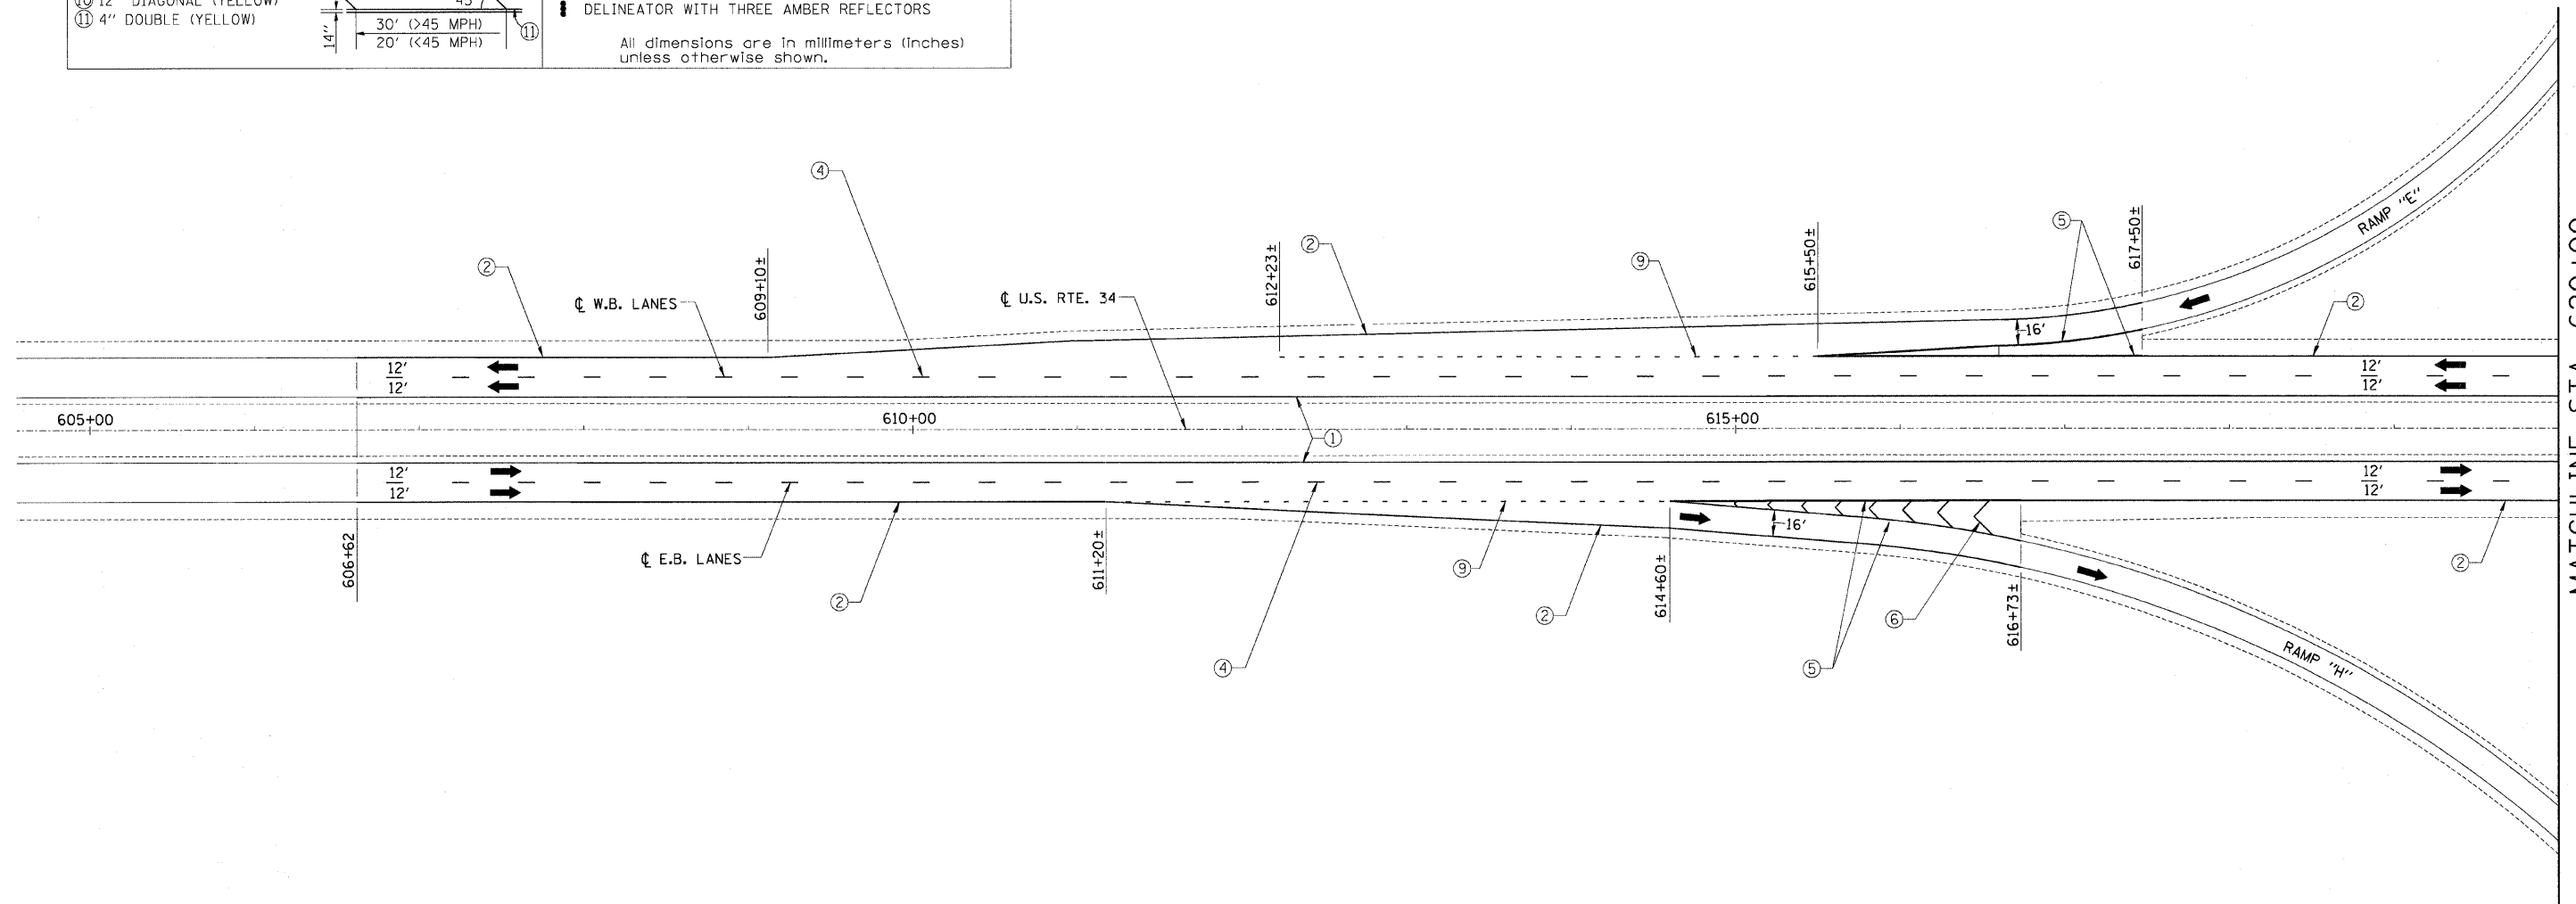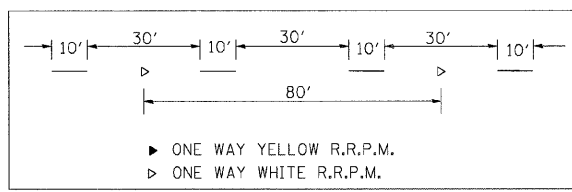

REVISIONS	
NAME	DATE

ILLINOIS DEPARTMENT OF TRANSPORTATION

FINAL STRIPING
STA. 605+00 TO 620+00

DRAWN BY SRS
CHECKED BY ACW

DATE 9-13-04