

F.A.I. RTE.	SECTION	COUNTY	TOTAL SHEETS	SHEET NO.
74	(48-26HB-4)I	KNOX	54	20
STA. 620+00		TO STA. 635+00		
FED. ROAD DIST. NO.		ILLINOIS FED. AID PROJECT		

**PAVEMENT MARKING LEGEND**

- ① 4" SOLID (YELLOW)
- ② 4" SOLID (WHITE)
- ③ 6" SOLID (WHITE)
- ④ 6" SKIP DASH (WHITE)
- ⑤ 8" SOLID (WHITE)
- ⑥ 12" DIAGONAL (WHITE)
- ⑦ 24" STOP BAR (WHITE)
- ⑧ LETTERS AND ARROWS
- ⑨ 8" SKIP DASH (WHITE)
- ⑩ 12" DIAGONAL (YELLOW)
- ⑪ 4" DOUBLE (YELLOW)


**RAISED REFLECTIVE PAVEMENT MARKERS (RRPM)**

- ① ONE-WAY CRYSTAL MARKER AT 80' CENTERS
- ② ONE-WAY CRYSTAL MARKER AT 40' CENTERS
- ③ ONE-WAY CRYSTAL MARKER AT 20' CENTERS
- ④ ONE-WAY AMBER MARKER AT 40' CENTERS
- ⑤ TWO-WAY AMBER MARKER AT 40' CENTERS FOR SPEEDS LESS THAN 45 MPH
- ⑥ TWO-WAY AMBER MARKER AT 80' CENTERS FOR SPEEDS GREATER THAN 45 MPH

**DELINEATORS**


- ◆ DELINEATOR WITH TWO AMBER REFLECTORS
- ◆ DELINEATOR WITH THREE AMBER REFLECTORS

All dimensions are in millimeters (Inches) unless otherwise shown.

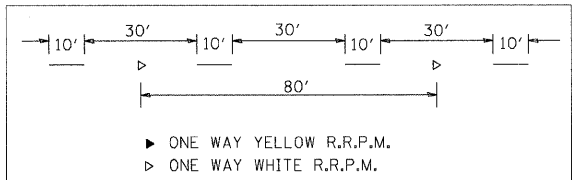

MATCHLINE STA. 620+00

MATCHLINE STA. 635+00

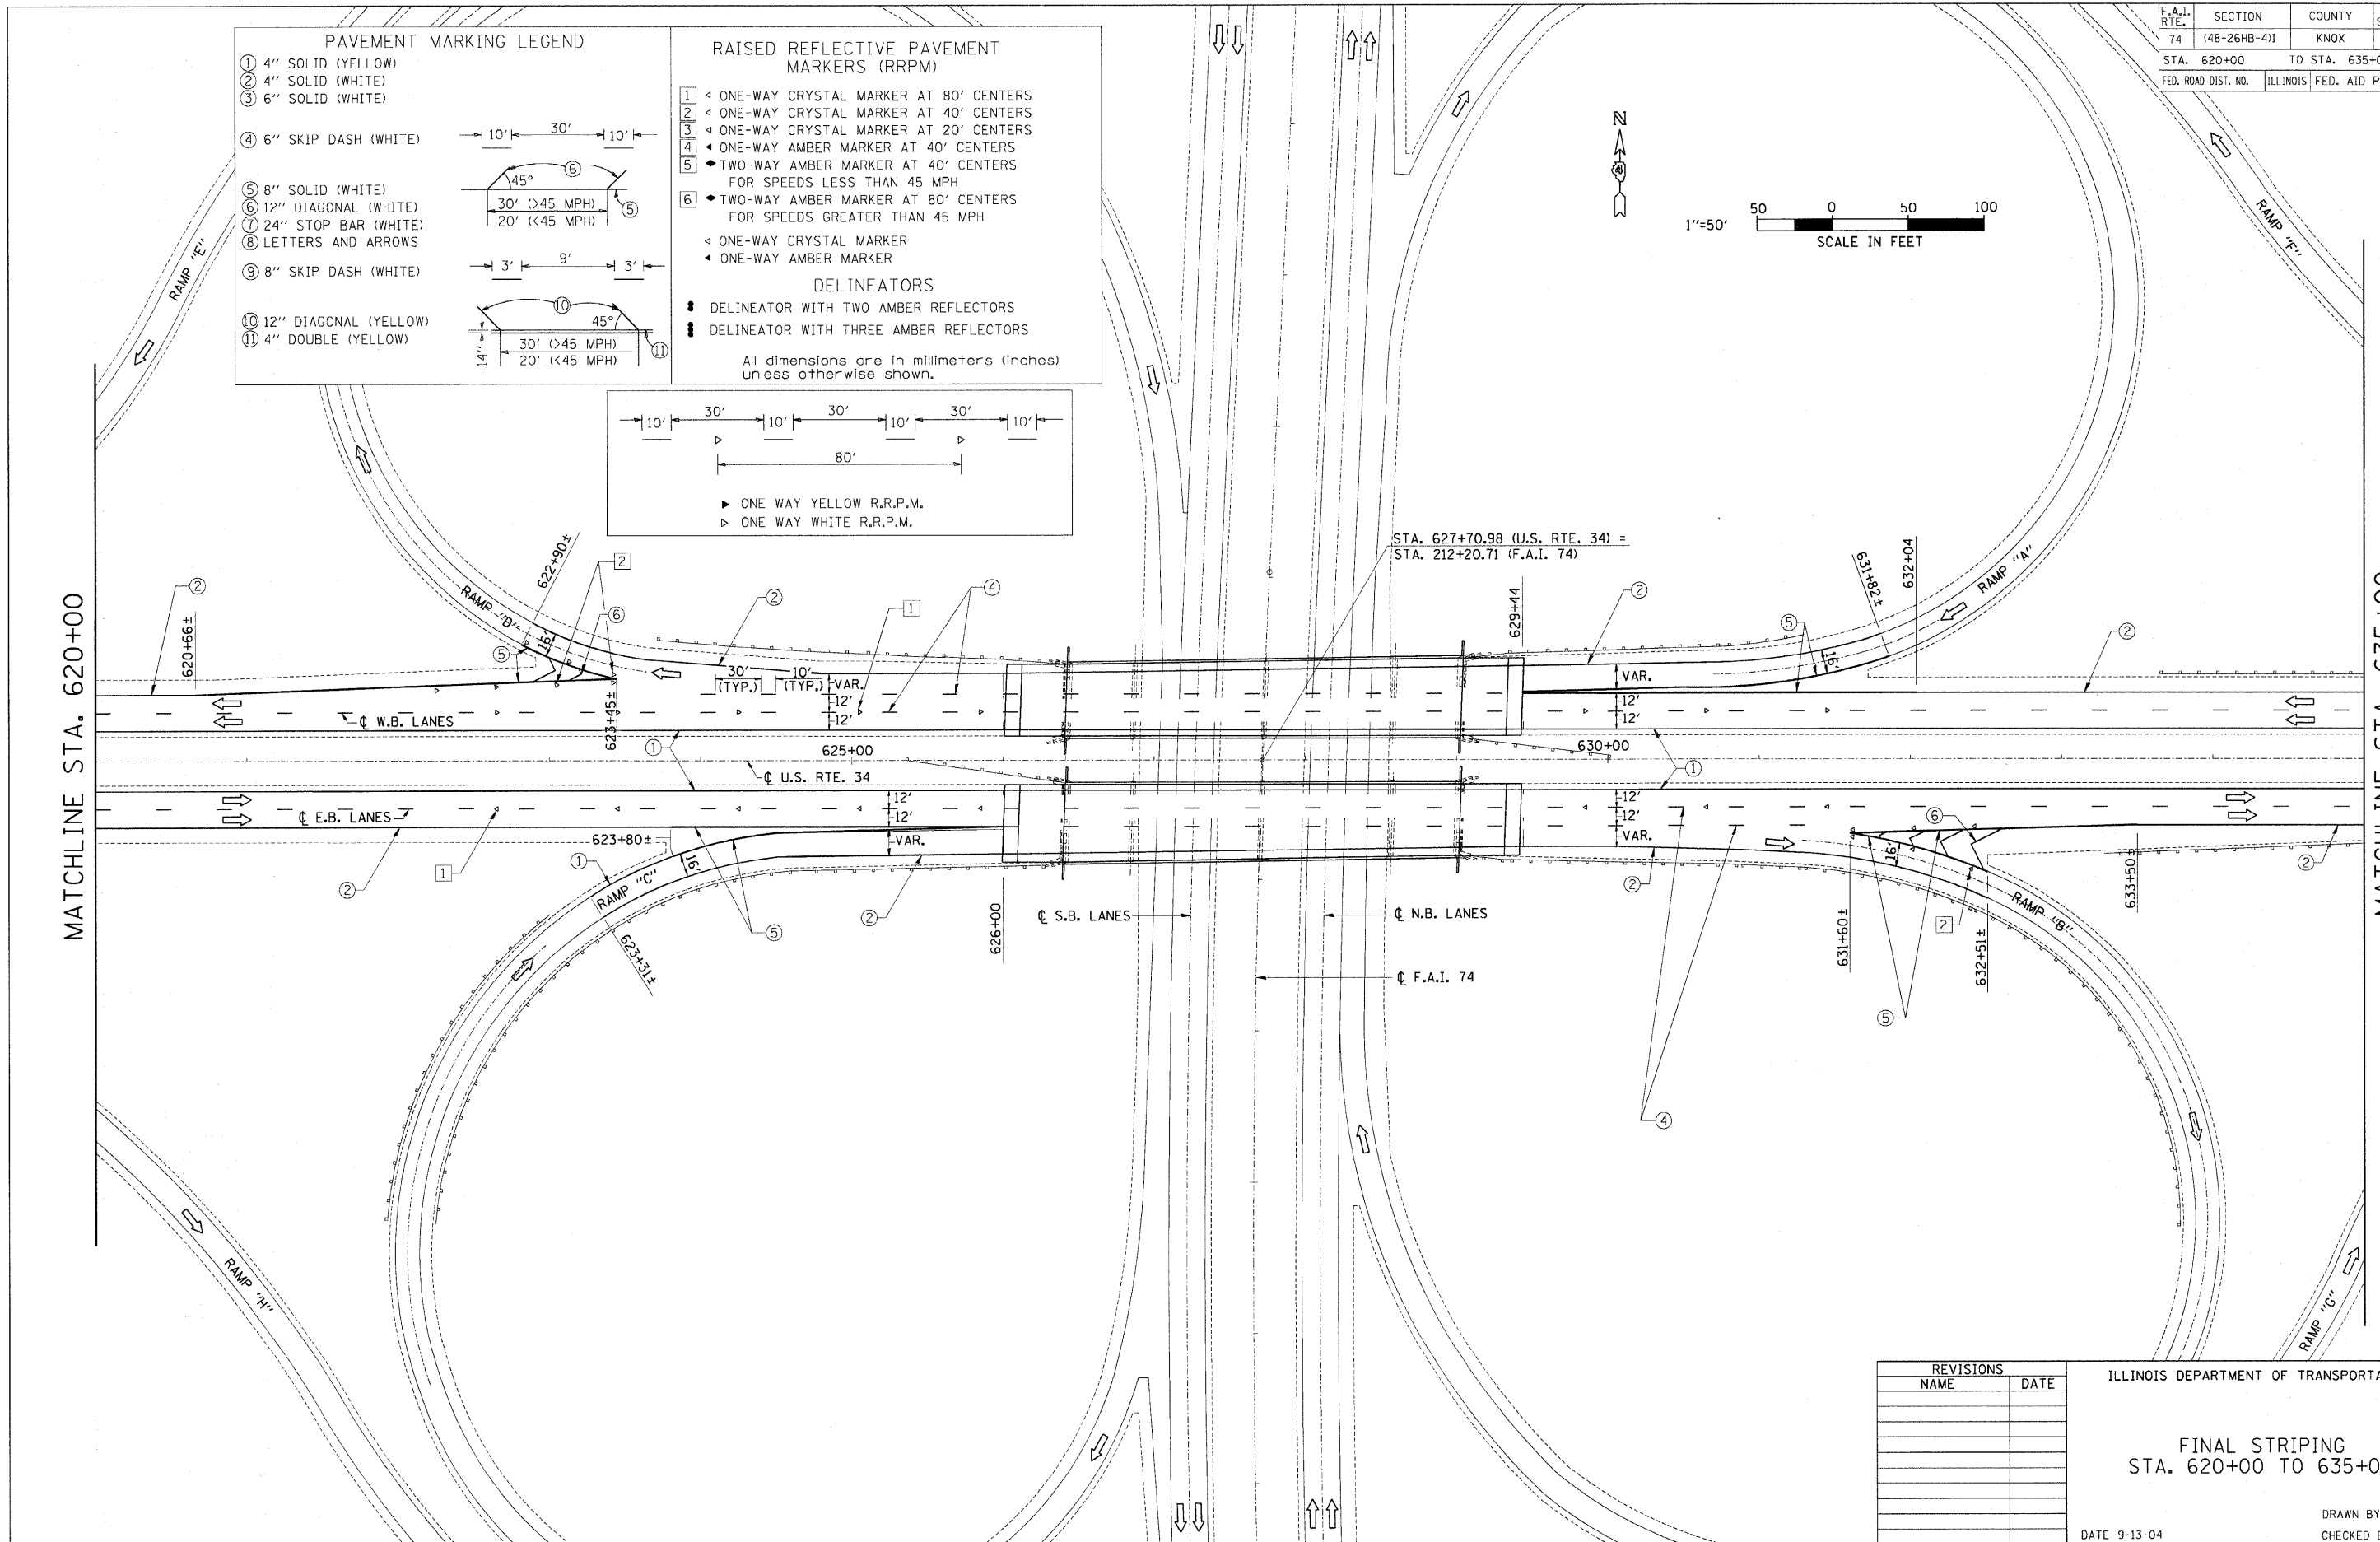

REVISIONS	
NAME	DATE

ILLINOIS DEPARTMENT OF TRANSPORTATION

FINAL STRIPING  
STA. 620+00 TO 635+00

DATE 9-13-04  
DRAWN BY SRS  
CHECKED BY ACW