


F.A.I. RTE.	SECTION	COUNTY	TOTAL SHEETS	SHEET NO.
74	(48-26HB-4)	KNOX	54	21
STA. 635+00		TO STA. 650+00		
FED. ROAD DIST. NO.		ILLINOIS FED. AID PROJECT		

PAVEMENT MARKING LEGEND

- ① 4' SOLID (YELLOW)
- ② 4' SOLID (WHITE)
- ③ 6' SOLID (WHITE)
- ④ 6' SKIP DASH (WHITE)
- ⑤ 8' SOLID (WHITE)
- ⑥ 12' DIAGONAL (WHITE)
- ⑦ 24' STOP BAR (WHITE)
- ⑧ LETTERS AND ARROWS
- ⑨ 8' SKIP DASH (WHITE)
- ⑩ 12' DIAGONAL (YELLOW)
- ⑪ 4' DOUBLE (YELLOW)

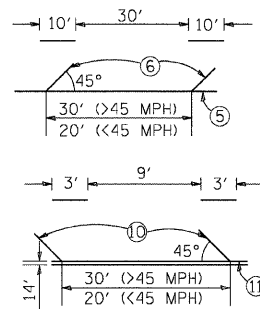


RAISED REFLECTIVE PAVEMENT MARKERS (RRPM)

- ① ONE-WAY CRYSTAL MARKER AT 80' CENTERS
- ② ONE-WAY CRYSTAL MARKER AT 40' CENTERS
- ③ ONE-WAY CRYSTAL MARKER AT 20' CENTERS
- ④ ONE-WAY AMBER MARKER AT 40' CENTERS
- ⑤ TWO-WAY AMBER MARKER AT 40' CENTERS FOR SPEEDS LESS THAN 45 MPH
- ⑥ TWO-WAY AMBER MARKER AT 80' CENTERS FOR SPEEDS GREATER THAN 45 MPH
- ⑦ ONE-WAY CRYSTAL MARKER
- ⑧ ONE-WAY AMBER MARKER


DELINEATORS

- ⑨ DELINEATOR WITH TWO AMBER REFLECTORS
- ⑩ DELINEATOR WITH THREE AMBER REFLECTORS


All dimensions are in millimeters (inches) unless otherwise shown.

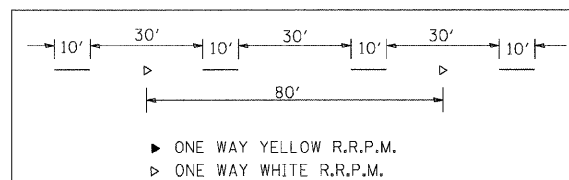

- ▶ ONE WAY YELLOW R.R.P.M.
- ▷ ONE WAY WHITE R.R.P.M.

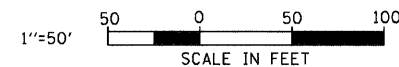

MATCHLINE STA. 635+00

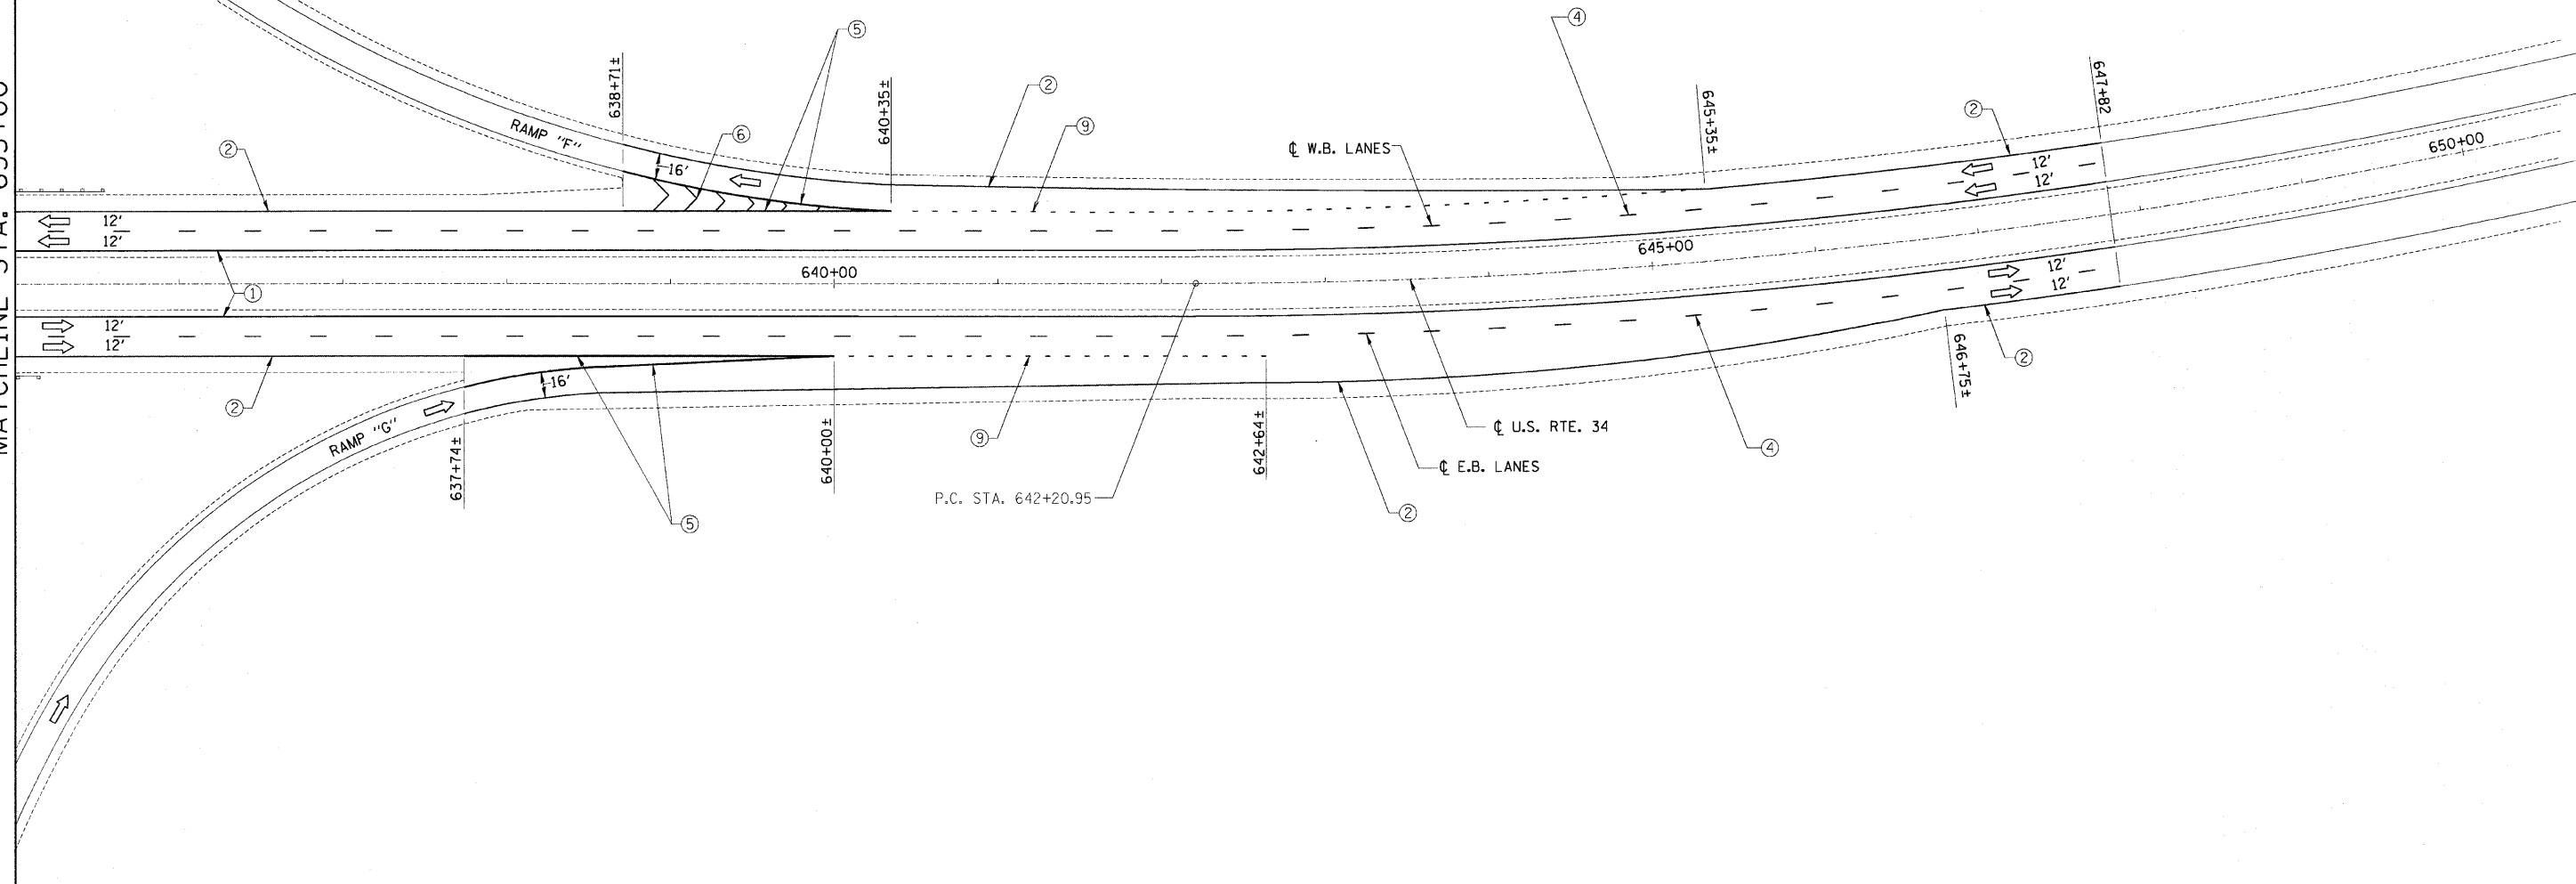

REVISIONS	
NAME	DATE

ILLINOIS DEPARTMENT OF TRANSPORTATION

FINAL STRIPING
STA. 635+00 TO 650+00

DATE 9-13-04
DRAWN BY SRS
CHECKED BY ACW