
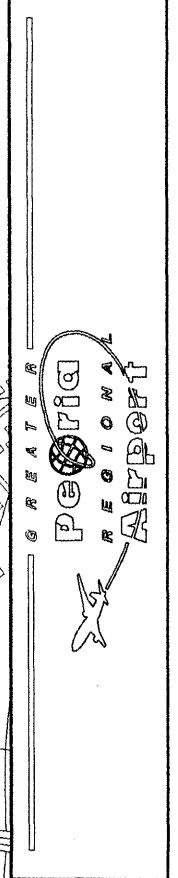
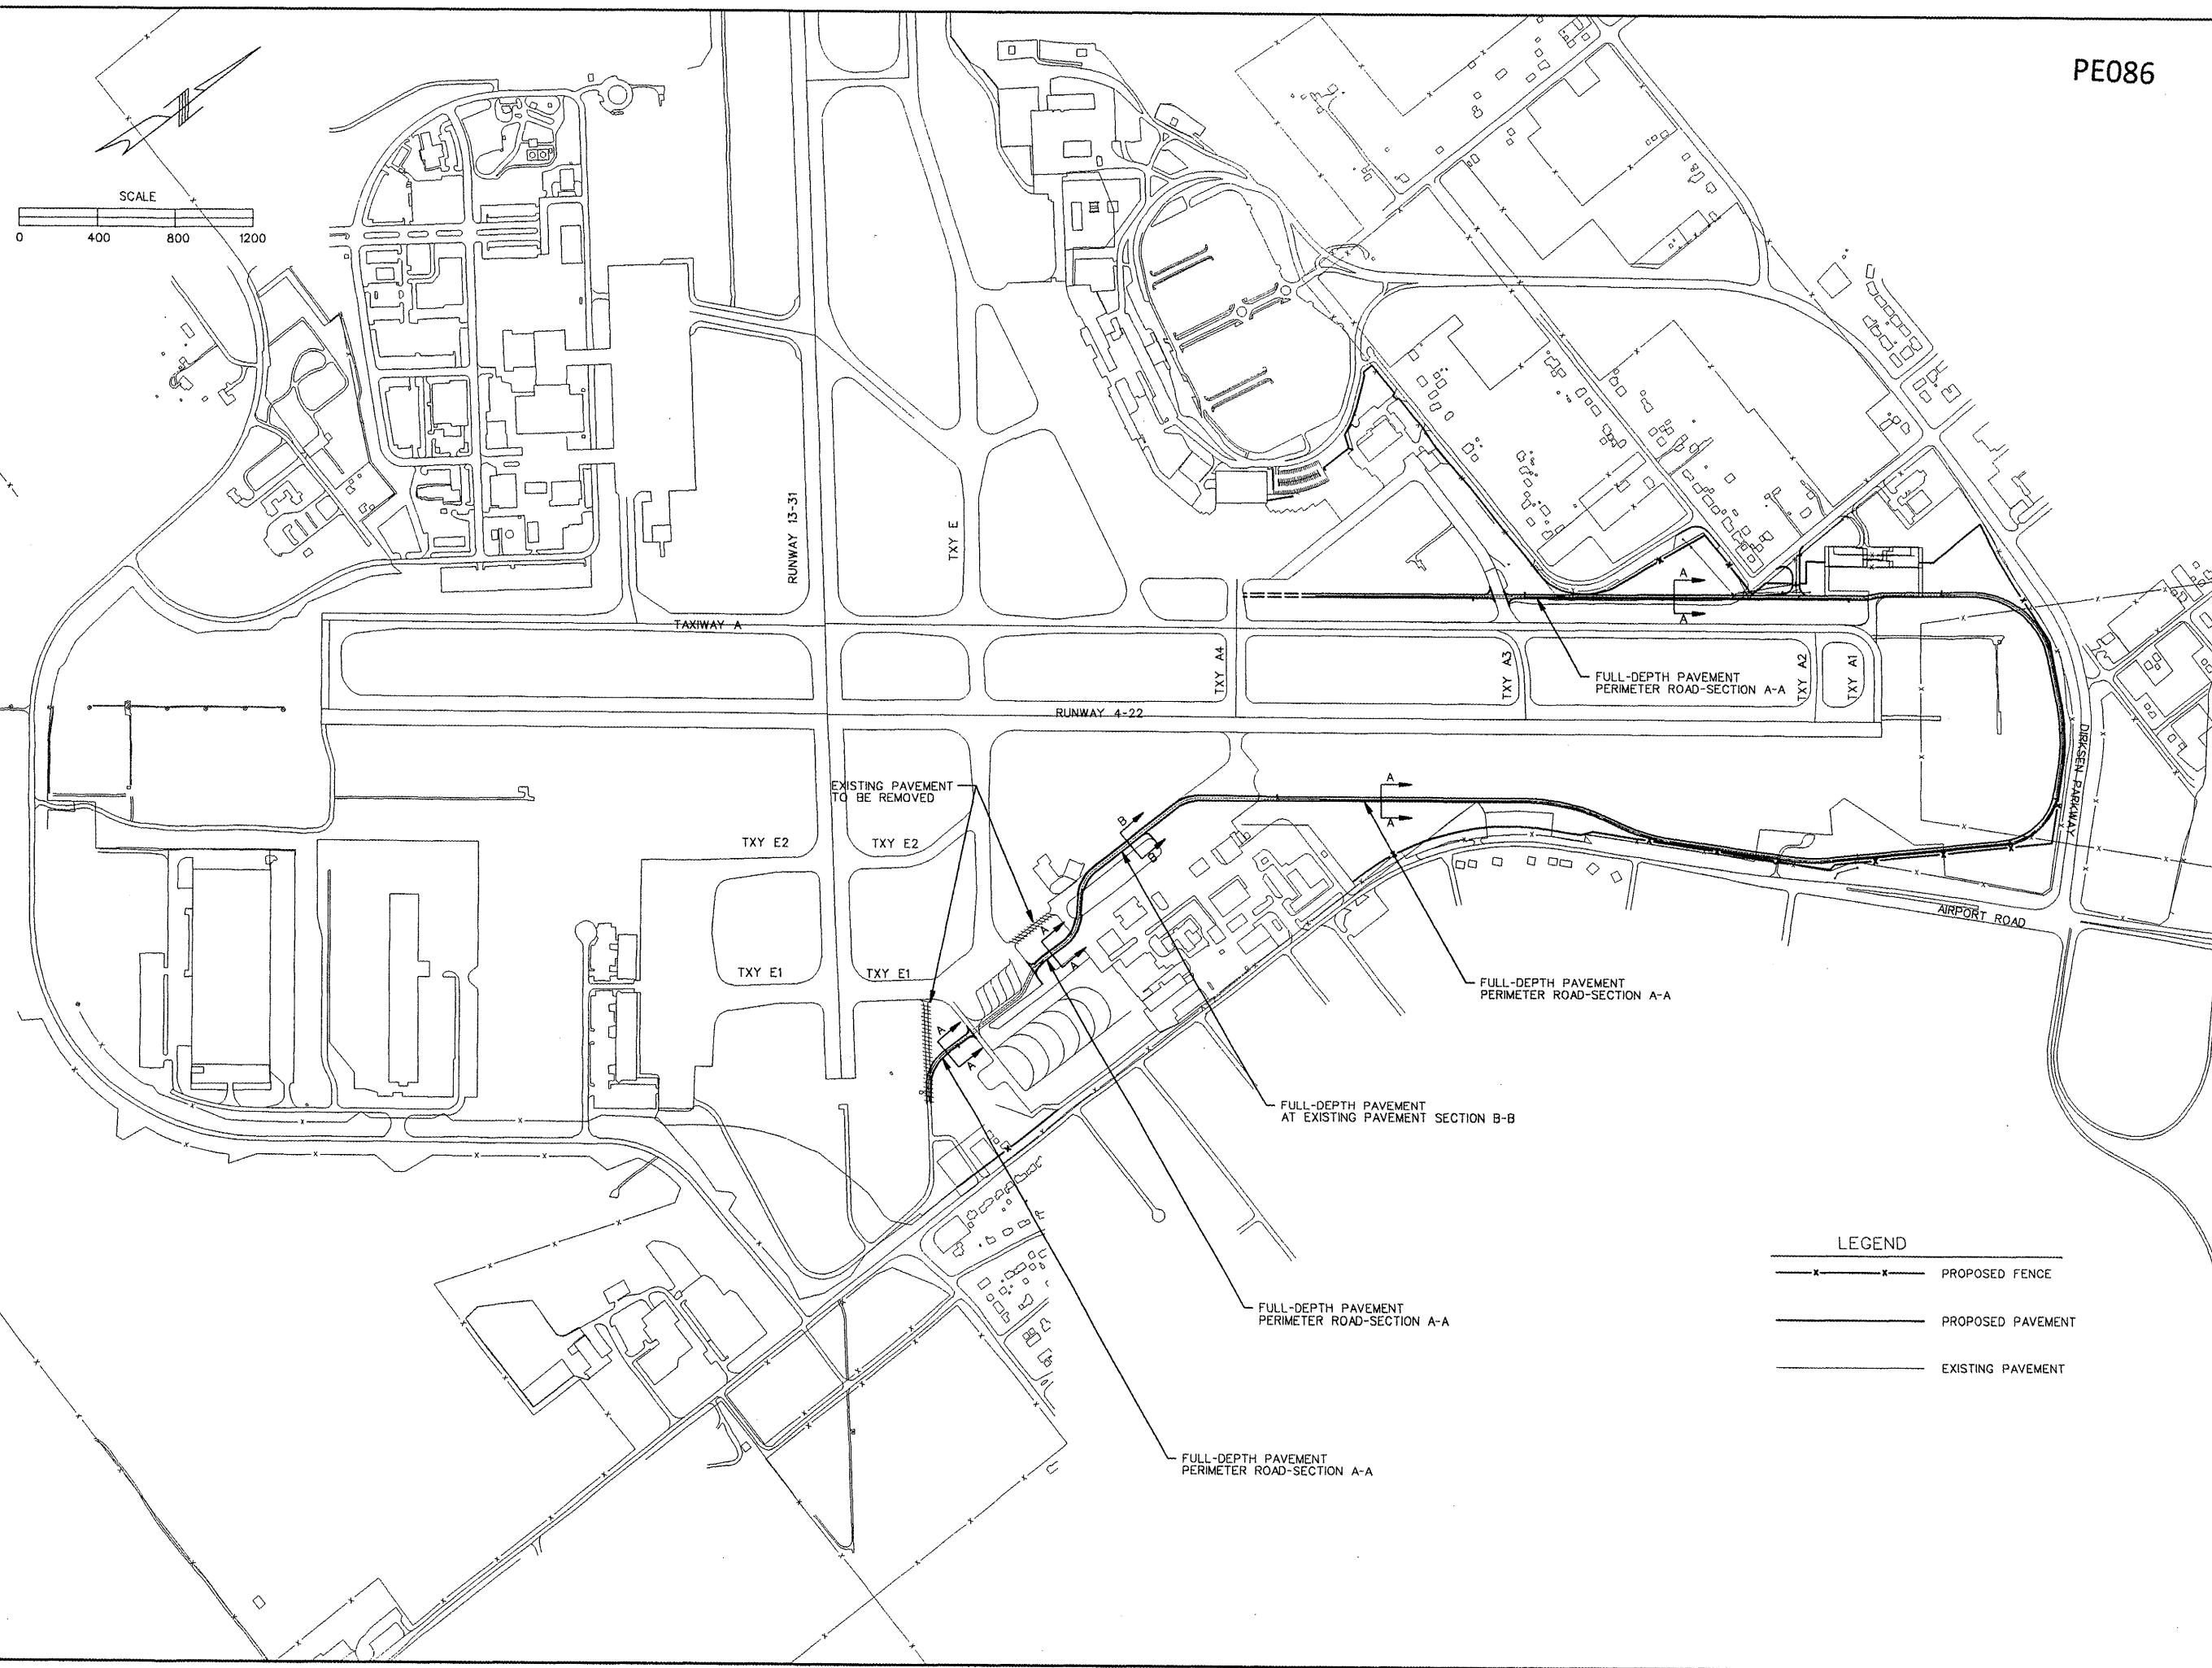



PE086

REVISIONS		
NUMBER	BY	DATE

0 1 2
 THIS BAR IS EQUAL TO 2"
 AT FULL SCALE (34X22).
 PLOT 1

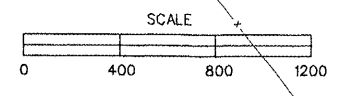

CONSTRUCT NEW PERIMETER ROAD AND
 PERIMETER FENCE - PROJECT 1

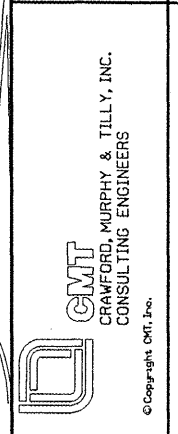

IL PROJECT: PIA-3343
 AIP PROJ: 3-17-0080-XX
 FILE: ...Draw\Sheets\004_PROP_IMF.dgn
 DESIGN BY: TWM, RBL
 DRAWN BY: CAG
 CHECKED BY: RBL
 APPROVED BY: CET
 DATE: APRIL 24, 2008
 JOB No: 0706104

PROPOSED
 IMPROVEMENTS
 SHEET 4 OF 140 SHEETS

4/23/2008 K:\Peoria\070610400\Draw\Sheets\004_PROP_IMF.dgn