




1 SECTION A-A CUT AREAS AND AREAS INVOLVING LESS THAN 2' OF FILL

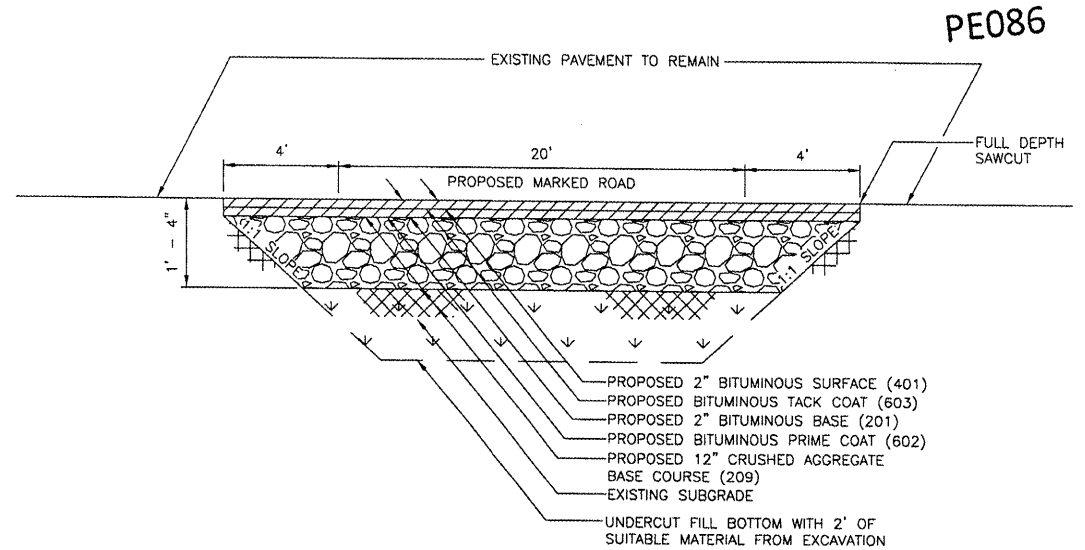


3 SECTION C-C CONSTRUCTION OF ROAD THROUGH EXISTING PAVEMENT

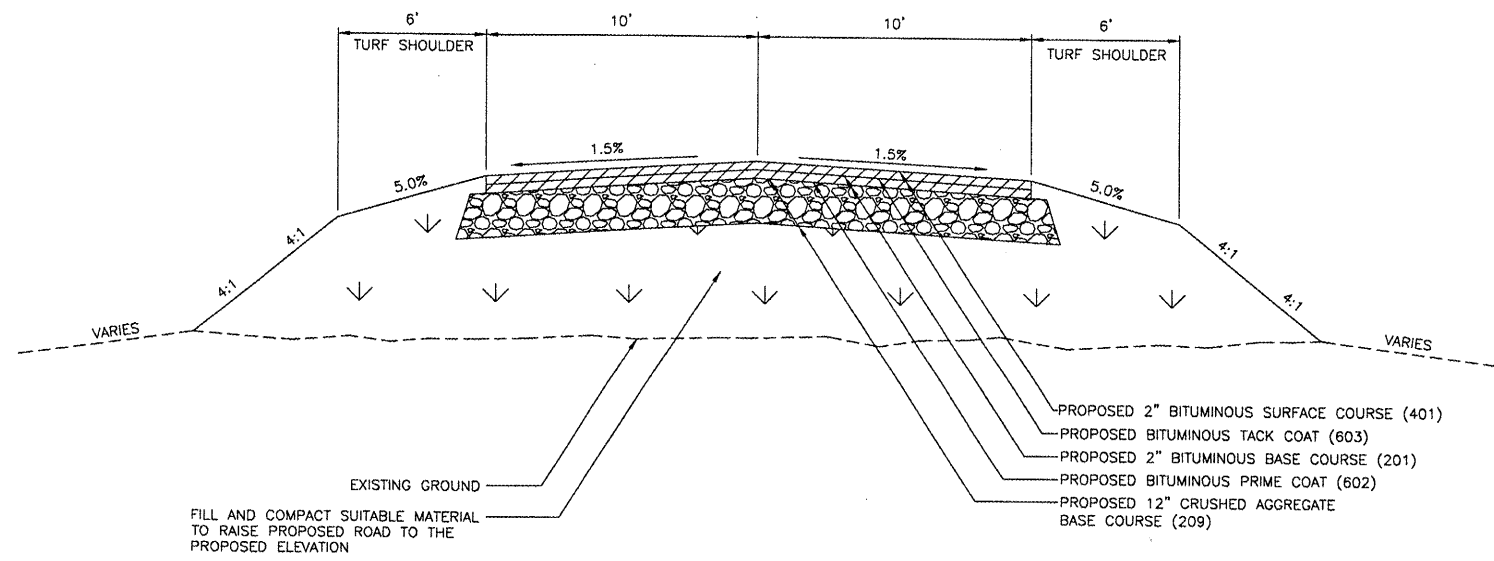

2 SECTION B-B AREAS REQUIRING MORE THAN 2' OF FILL TO SUBGRADE

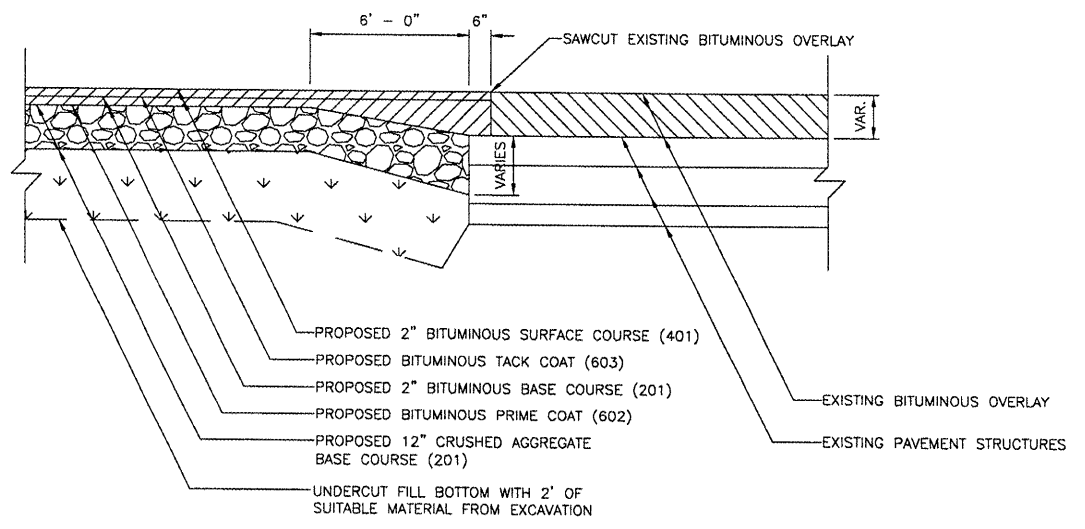


4 SECTION D-D PROPOSED ROAD INTERSECTING EXISTING PAVEMENT

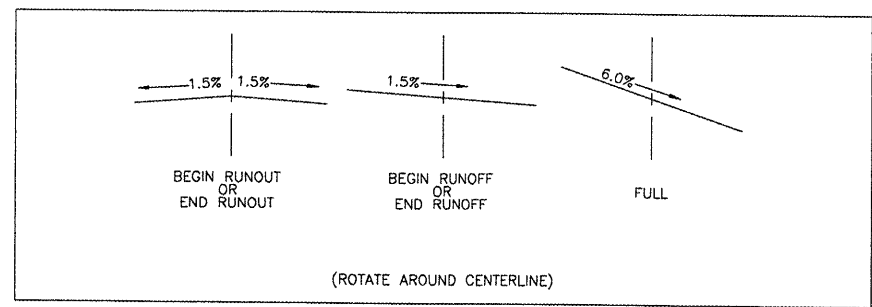

5 SECTION E-E STATION 100 + 00

REVISIONS		
NUMBER	BY	DATE

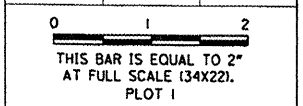

GREATER Peoria REGIONAL Airport

CONSTRUCT NEW PERIMETER ROAD AND PERIMETER FENCE - PROJECT 1

CMT
CRAWFORD, MURPHY & TILLY, INC.
CONSULTING ENGINEERS
© copyright CMT, Inc.

IL PROJECT: PIA-3343
AIP PROJ: 3-17-0080-XX

FILE:	\$FILE\$
DESIGN BY:	CET
DRAWN BY:	CMT
CHECKED BY:	XXX
APPROVED BY:	XXX
DATE:	10-26-2007
JOB No:	0706104

TYPICAL SECTIONS

SHEET 6 OF 140 SHEETS

K:\Peoria\070610400\Draw\Sheets
FILE: TYP_SECC01.dwg
DATE: 4/24/2008 9:46 AM