


PE086

REVISIONS


NUMBER	BY	DATE

0 1 2
 THIS BAR IS EQUAL TO 2"
 AT FULL SCALE (34X22).
 PLOT 1

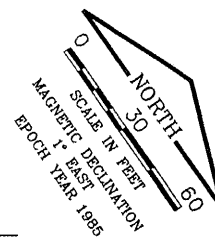

LEGEND

- AIRPORT BOUNDARY
- x- EXISTING FENCE
- xx NEW FENCE
- x-x- NEW TEMPORARY FENCE

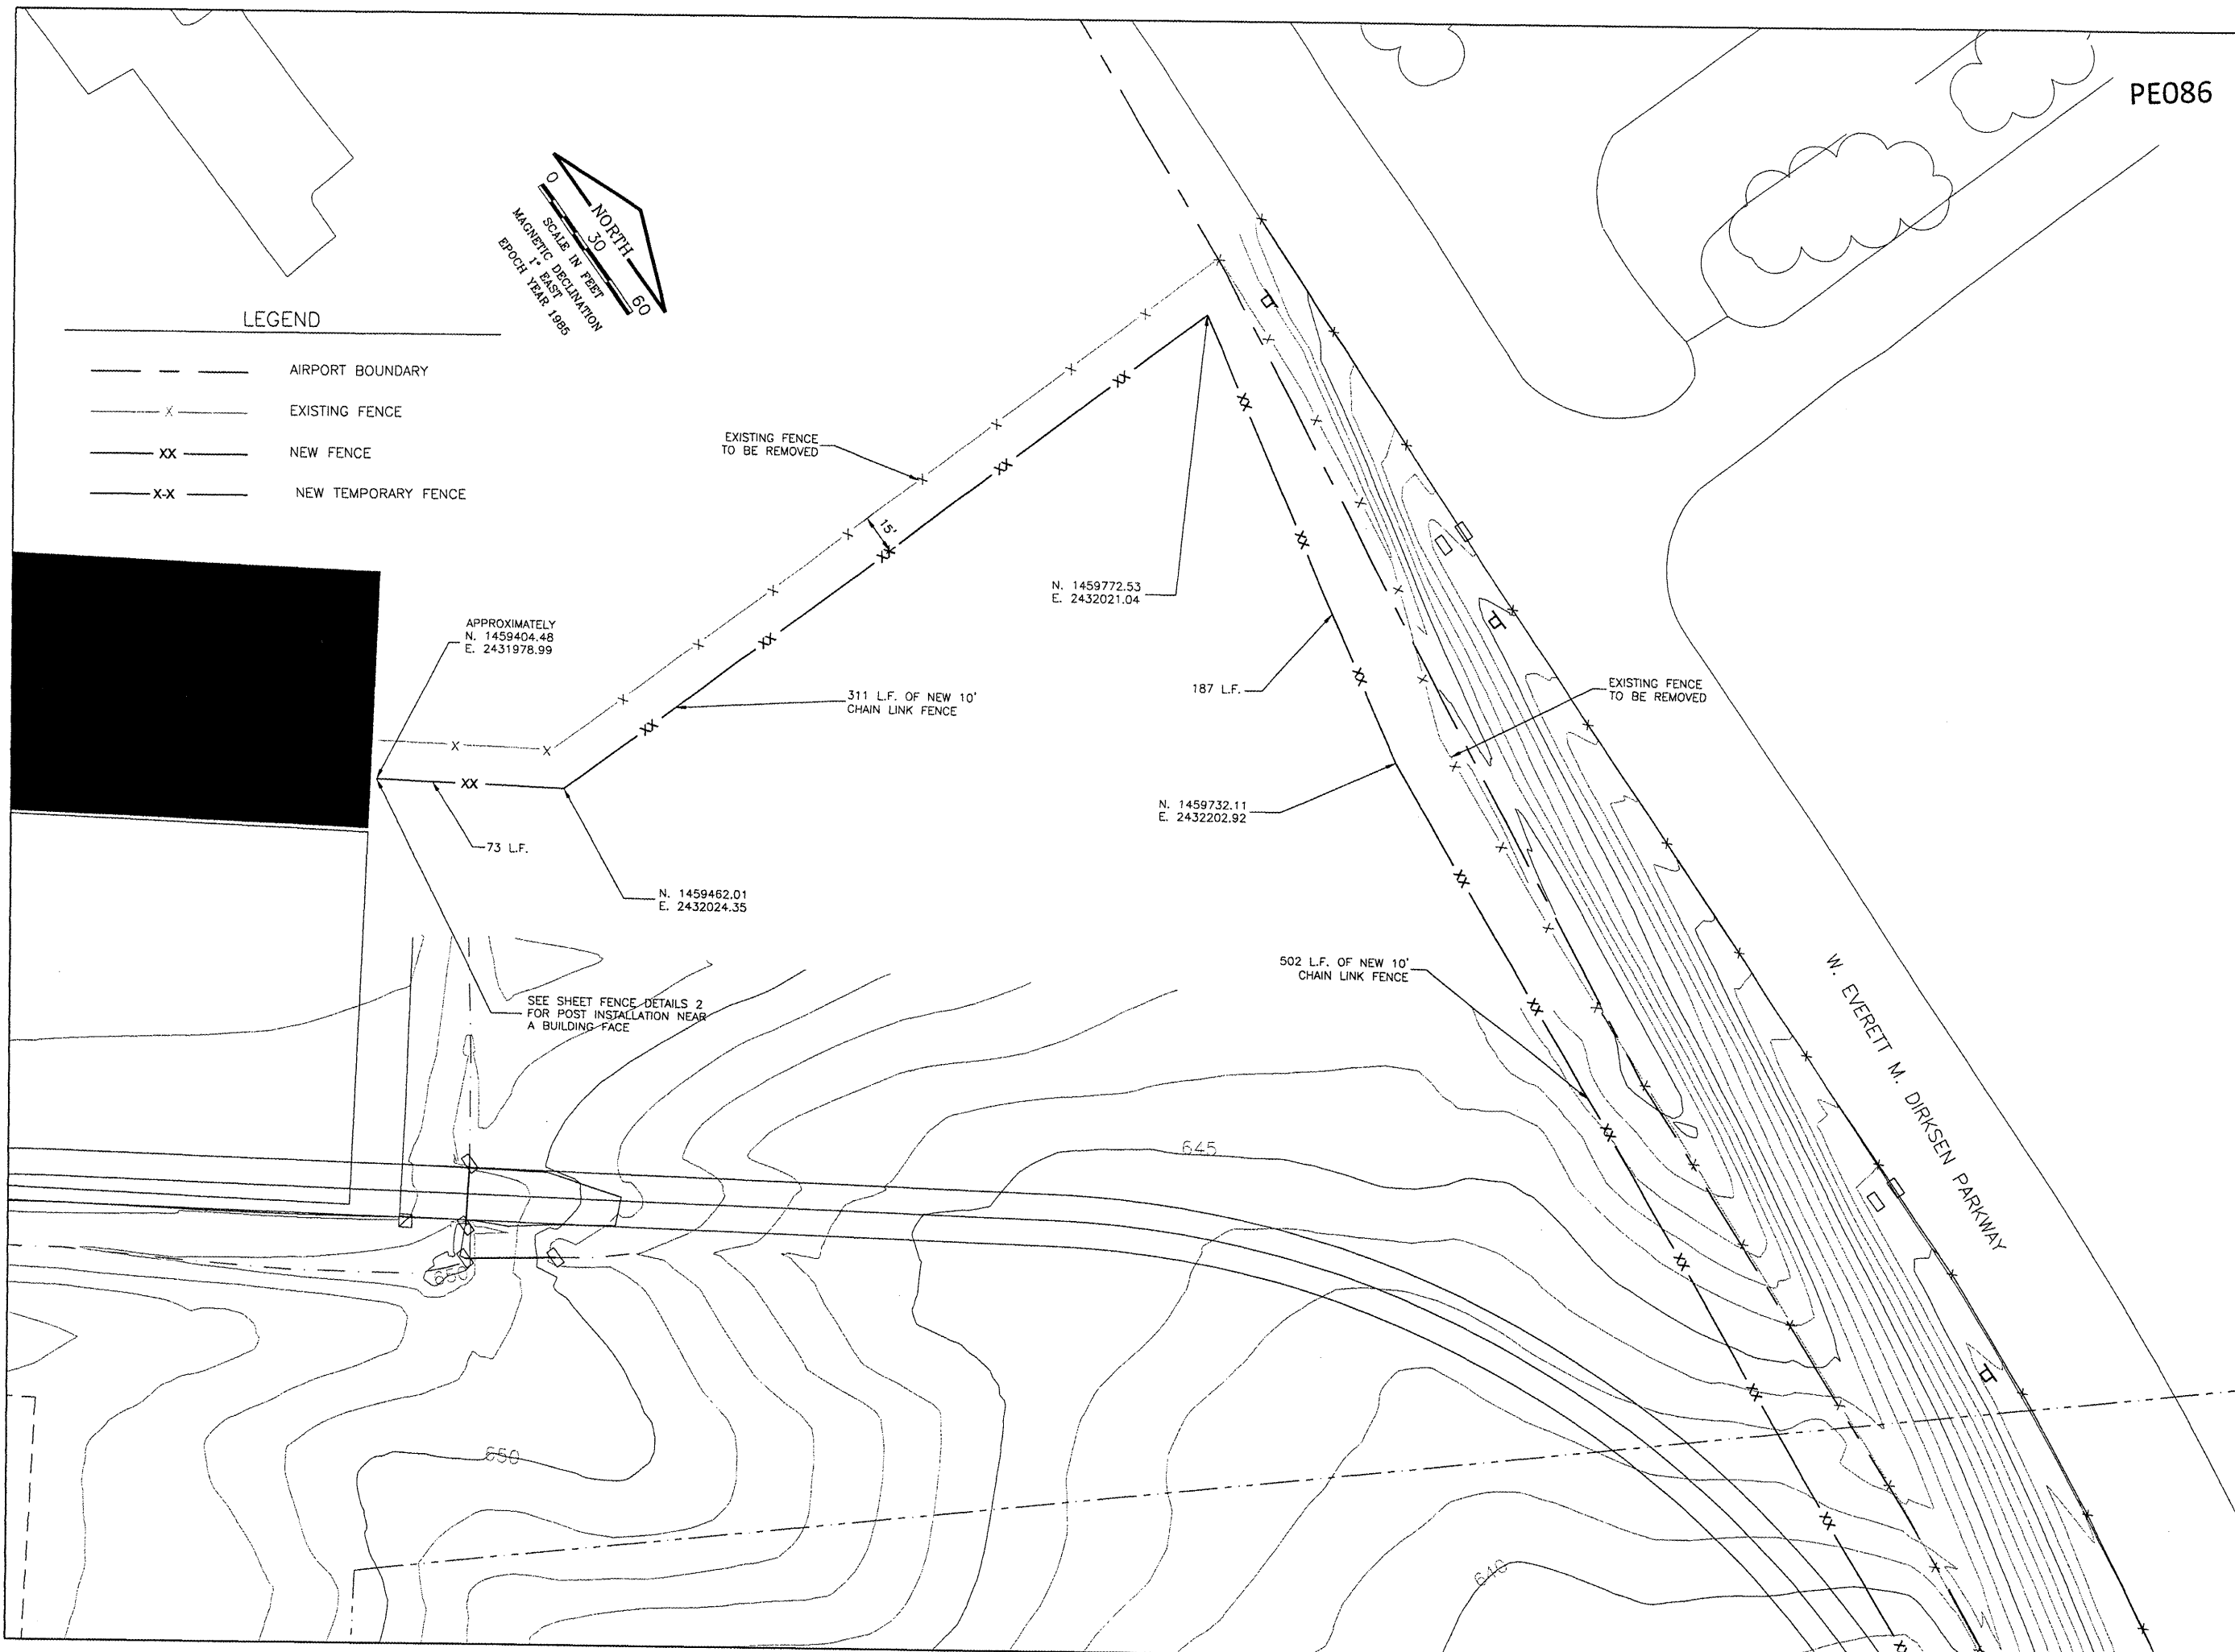

GREATER Peoria REGIONAL Airport

CONSTRUCT NEW PERIMETER ROAD AND PERIMETER FENCE - PROJECT 1

CMT
 CRAWFORD, MURPHY & TILLY, INC.
 CONSULTING ENGINEERS
© copyright CMT, Inc.

IL PROJECT: PIA-3343
AIP PROJ: 3-17-0080-XX

FILE:	\$FILES
DESIGN BY:	CET
DRAWN BY:	CMT
CHECKED BY:	XXX
APPROVED BY:	XXX
DATE:	10-26-2007
JOB No:	0706104

NORTHEAST FENCE PLAN
 SHEET 7 OF 14
 SHEET 42 OF 140 SHEETS

K:\Peoria\PIA\070610400\Draw\Sheets
 FILE: FENCE_PLAN_7.dwg
 DATE: 4/18/2008 4:44 PM