


K:\Peria\070610\00\Draw\Sheets  
 FILE: FENCE\_PLAN\_9.dwg  
 DATE: 4/18/2008 4:45 PM

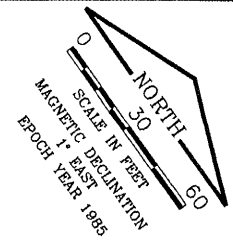


LEGEND


- AIRPORT BOUNDARY
- x- EXISTING FENCE
- xx- NEW FENCE

NOTES:

1. SEE FENCE CURVE DATA SHEET FOR FENCE CURVE ELEMENTS.

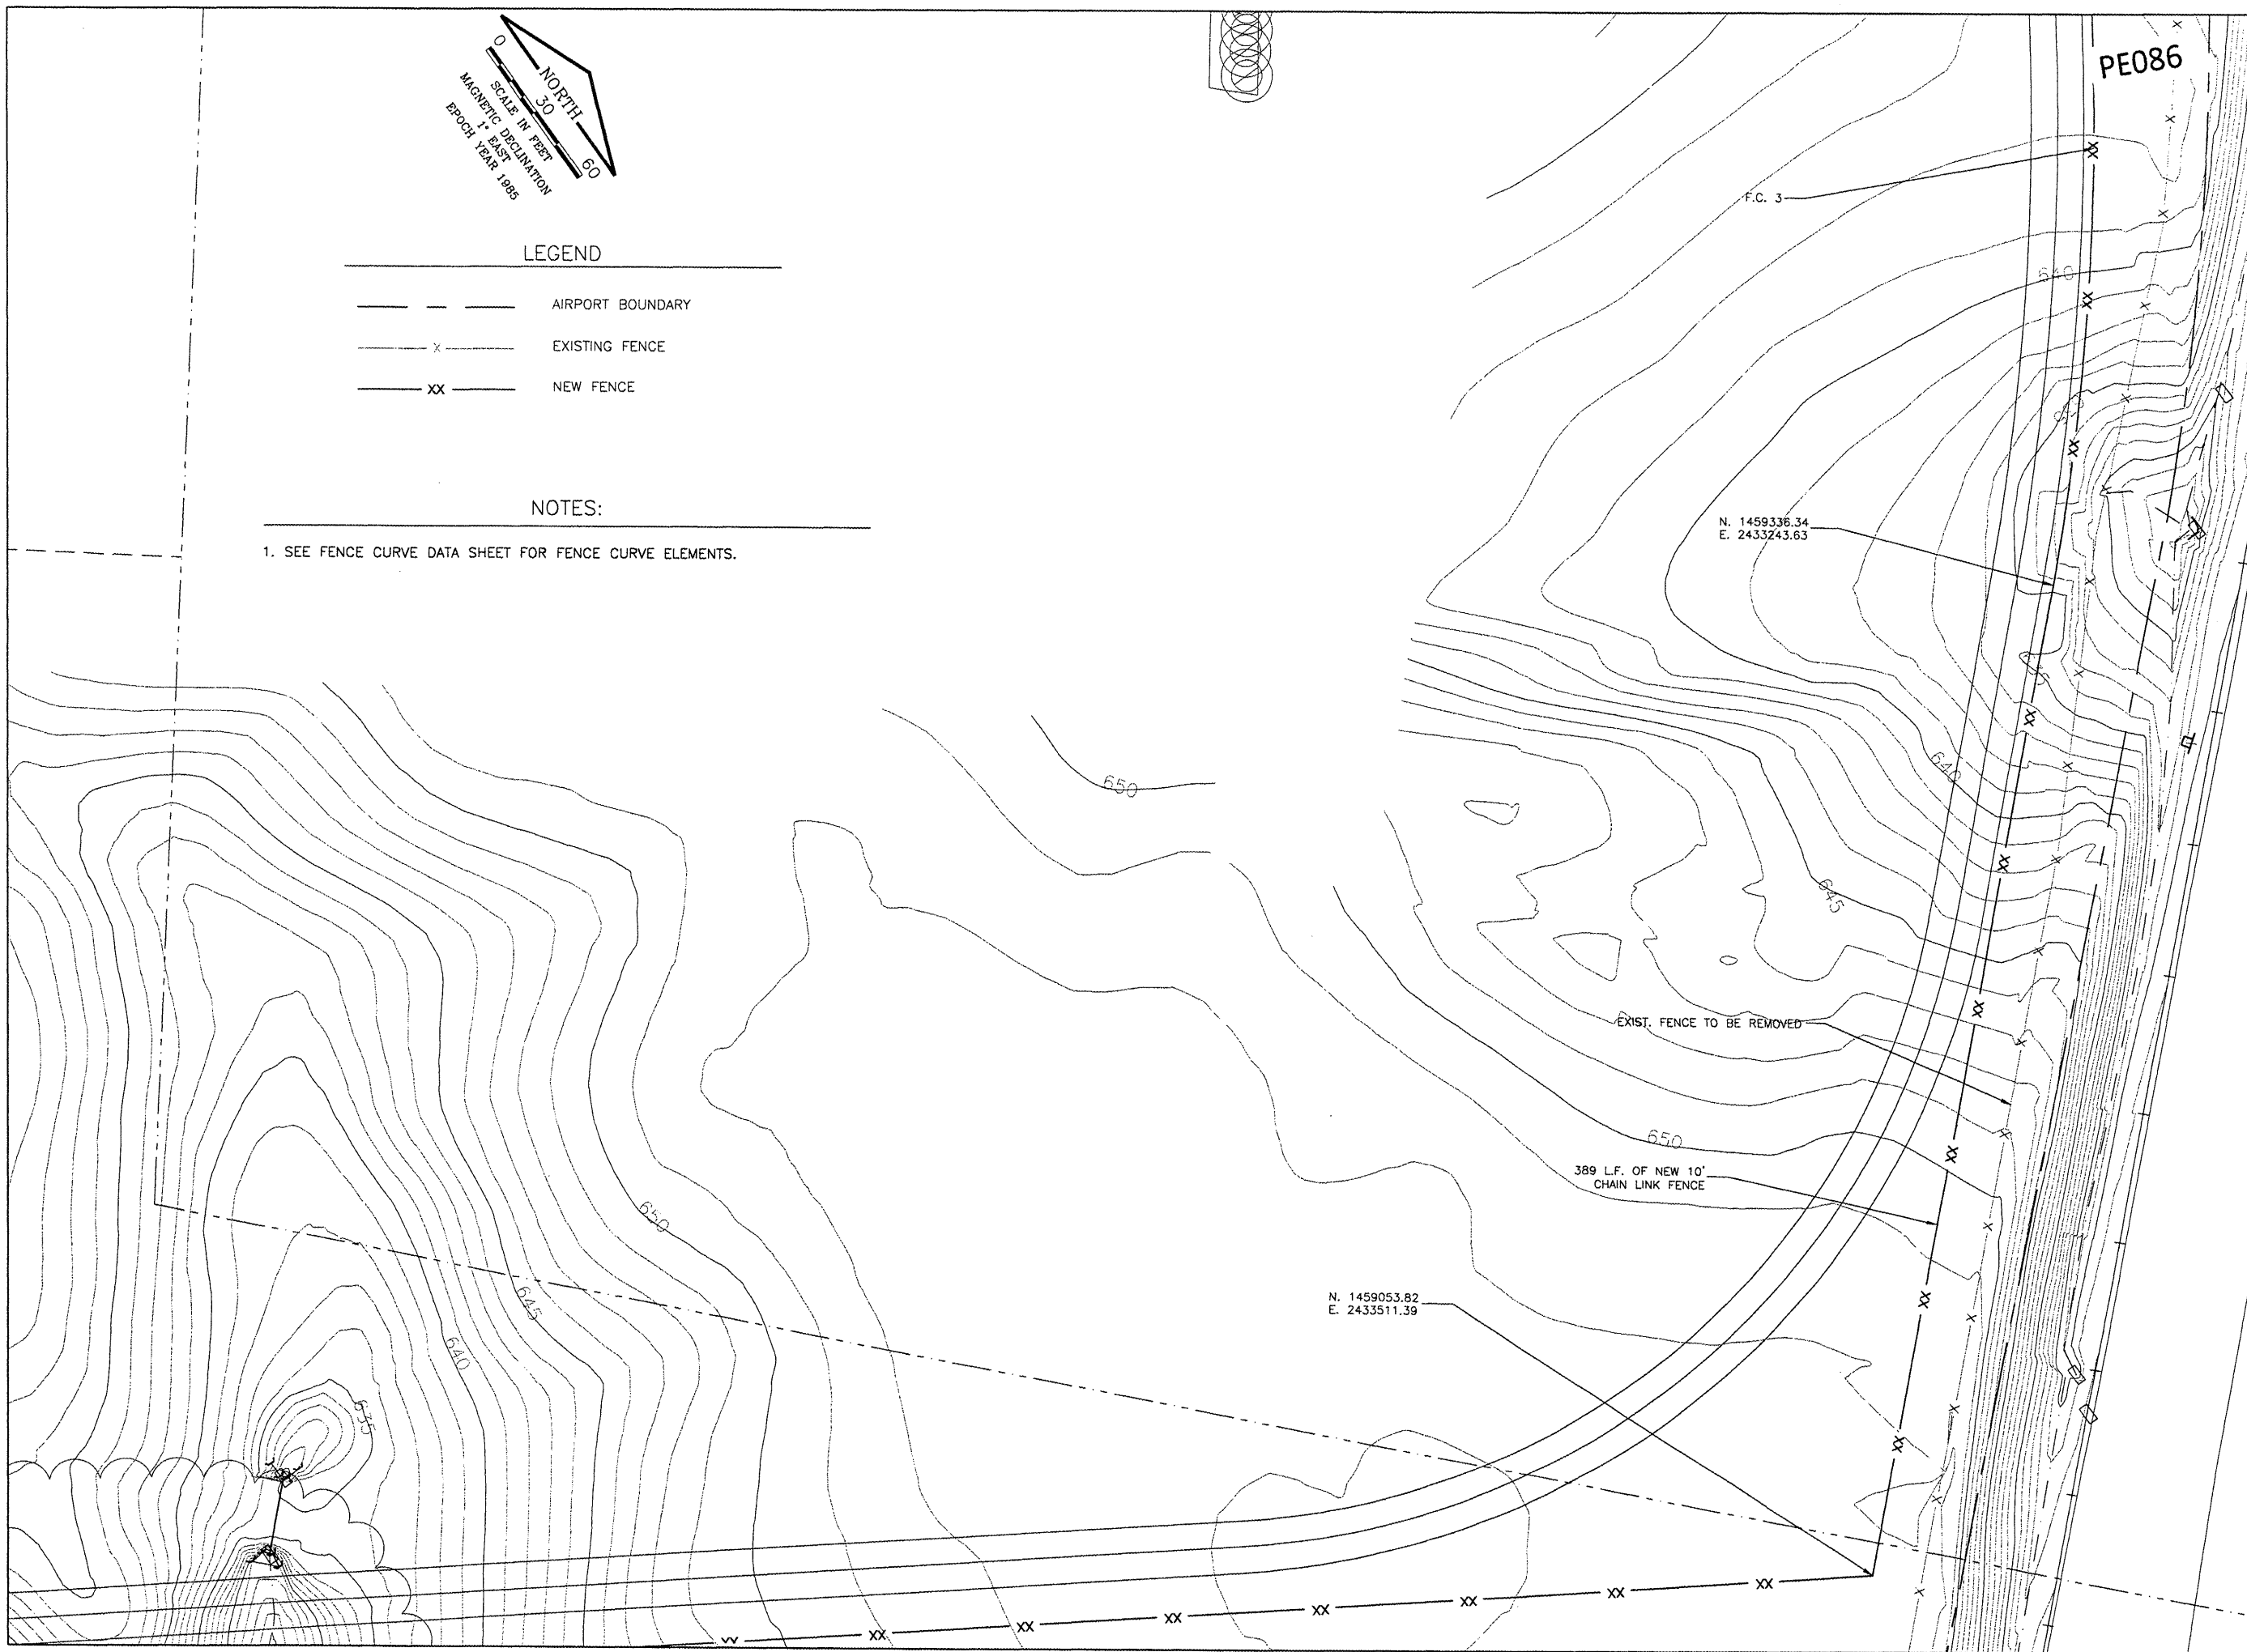

REVISIONS		
NUMBER	BY	DATE

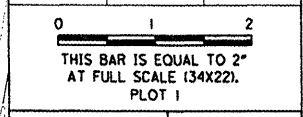

**GREATER Peoria REGIONAL Airport**

**CONSTRUCT NEW PERIMETER ROAD AND PERIMETER FENCE - PROJECT 1**

**CMT**  
 CRAWFORD, MURPHY & TILLY, INC.  
 CONSULTING ENGINEERS  
©Copyright CMT, Inc.

**IL PROJECT: PIA-3343**  
**AIP PROJ: 3-17-0080-XX**

FILE:	\$FILES
DESIGN BY:	CET
DRAWN BY:	CMT
CHECKED BY:	XXX
APPROVED BY:	XXX
DATE:	10-26-2007
JOB No:	0706104

NORTHEAST FENCE PLAN  
 SHEET 9 OF 14

SHEET 44 OF 140 SHEETS