



PE086

REVISIONS		
NUMBER	BY	DATE

0 1 2  
 THIS BAR IS EQUAL TO 2"  
 AT FULL SCALE (34X22).  
 PLOT 1

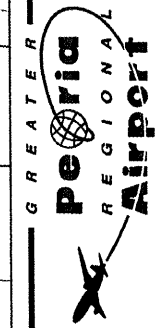

CONSTRUCT NEW PERIMETER ROAD AND  
 PERIMETER FENCE - PROJECT 1


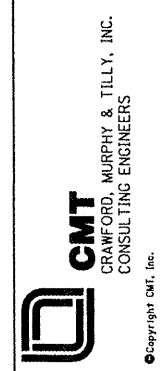


**IL PROJECT: PIA-3343**  
**AIP PROJ: 3-17-0080-XX**

FILE:	\$FILE\$
DESIGN BY:	CET
DRAWN BY:	CMT
CHECKED BY:	XXX
APPROVED BY:	XXX
DATE:	10-26-2007
JOB No:	0706104

NORTHEAST FENCE PLAN  
 SHEET 13 OF 14

SHEET 48 OF 140 SHEETS

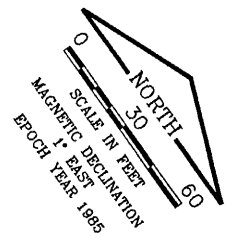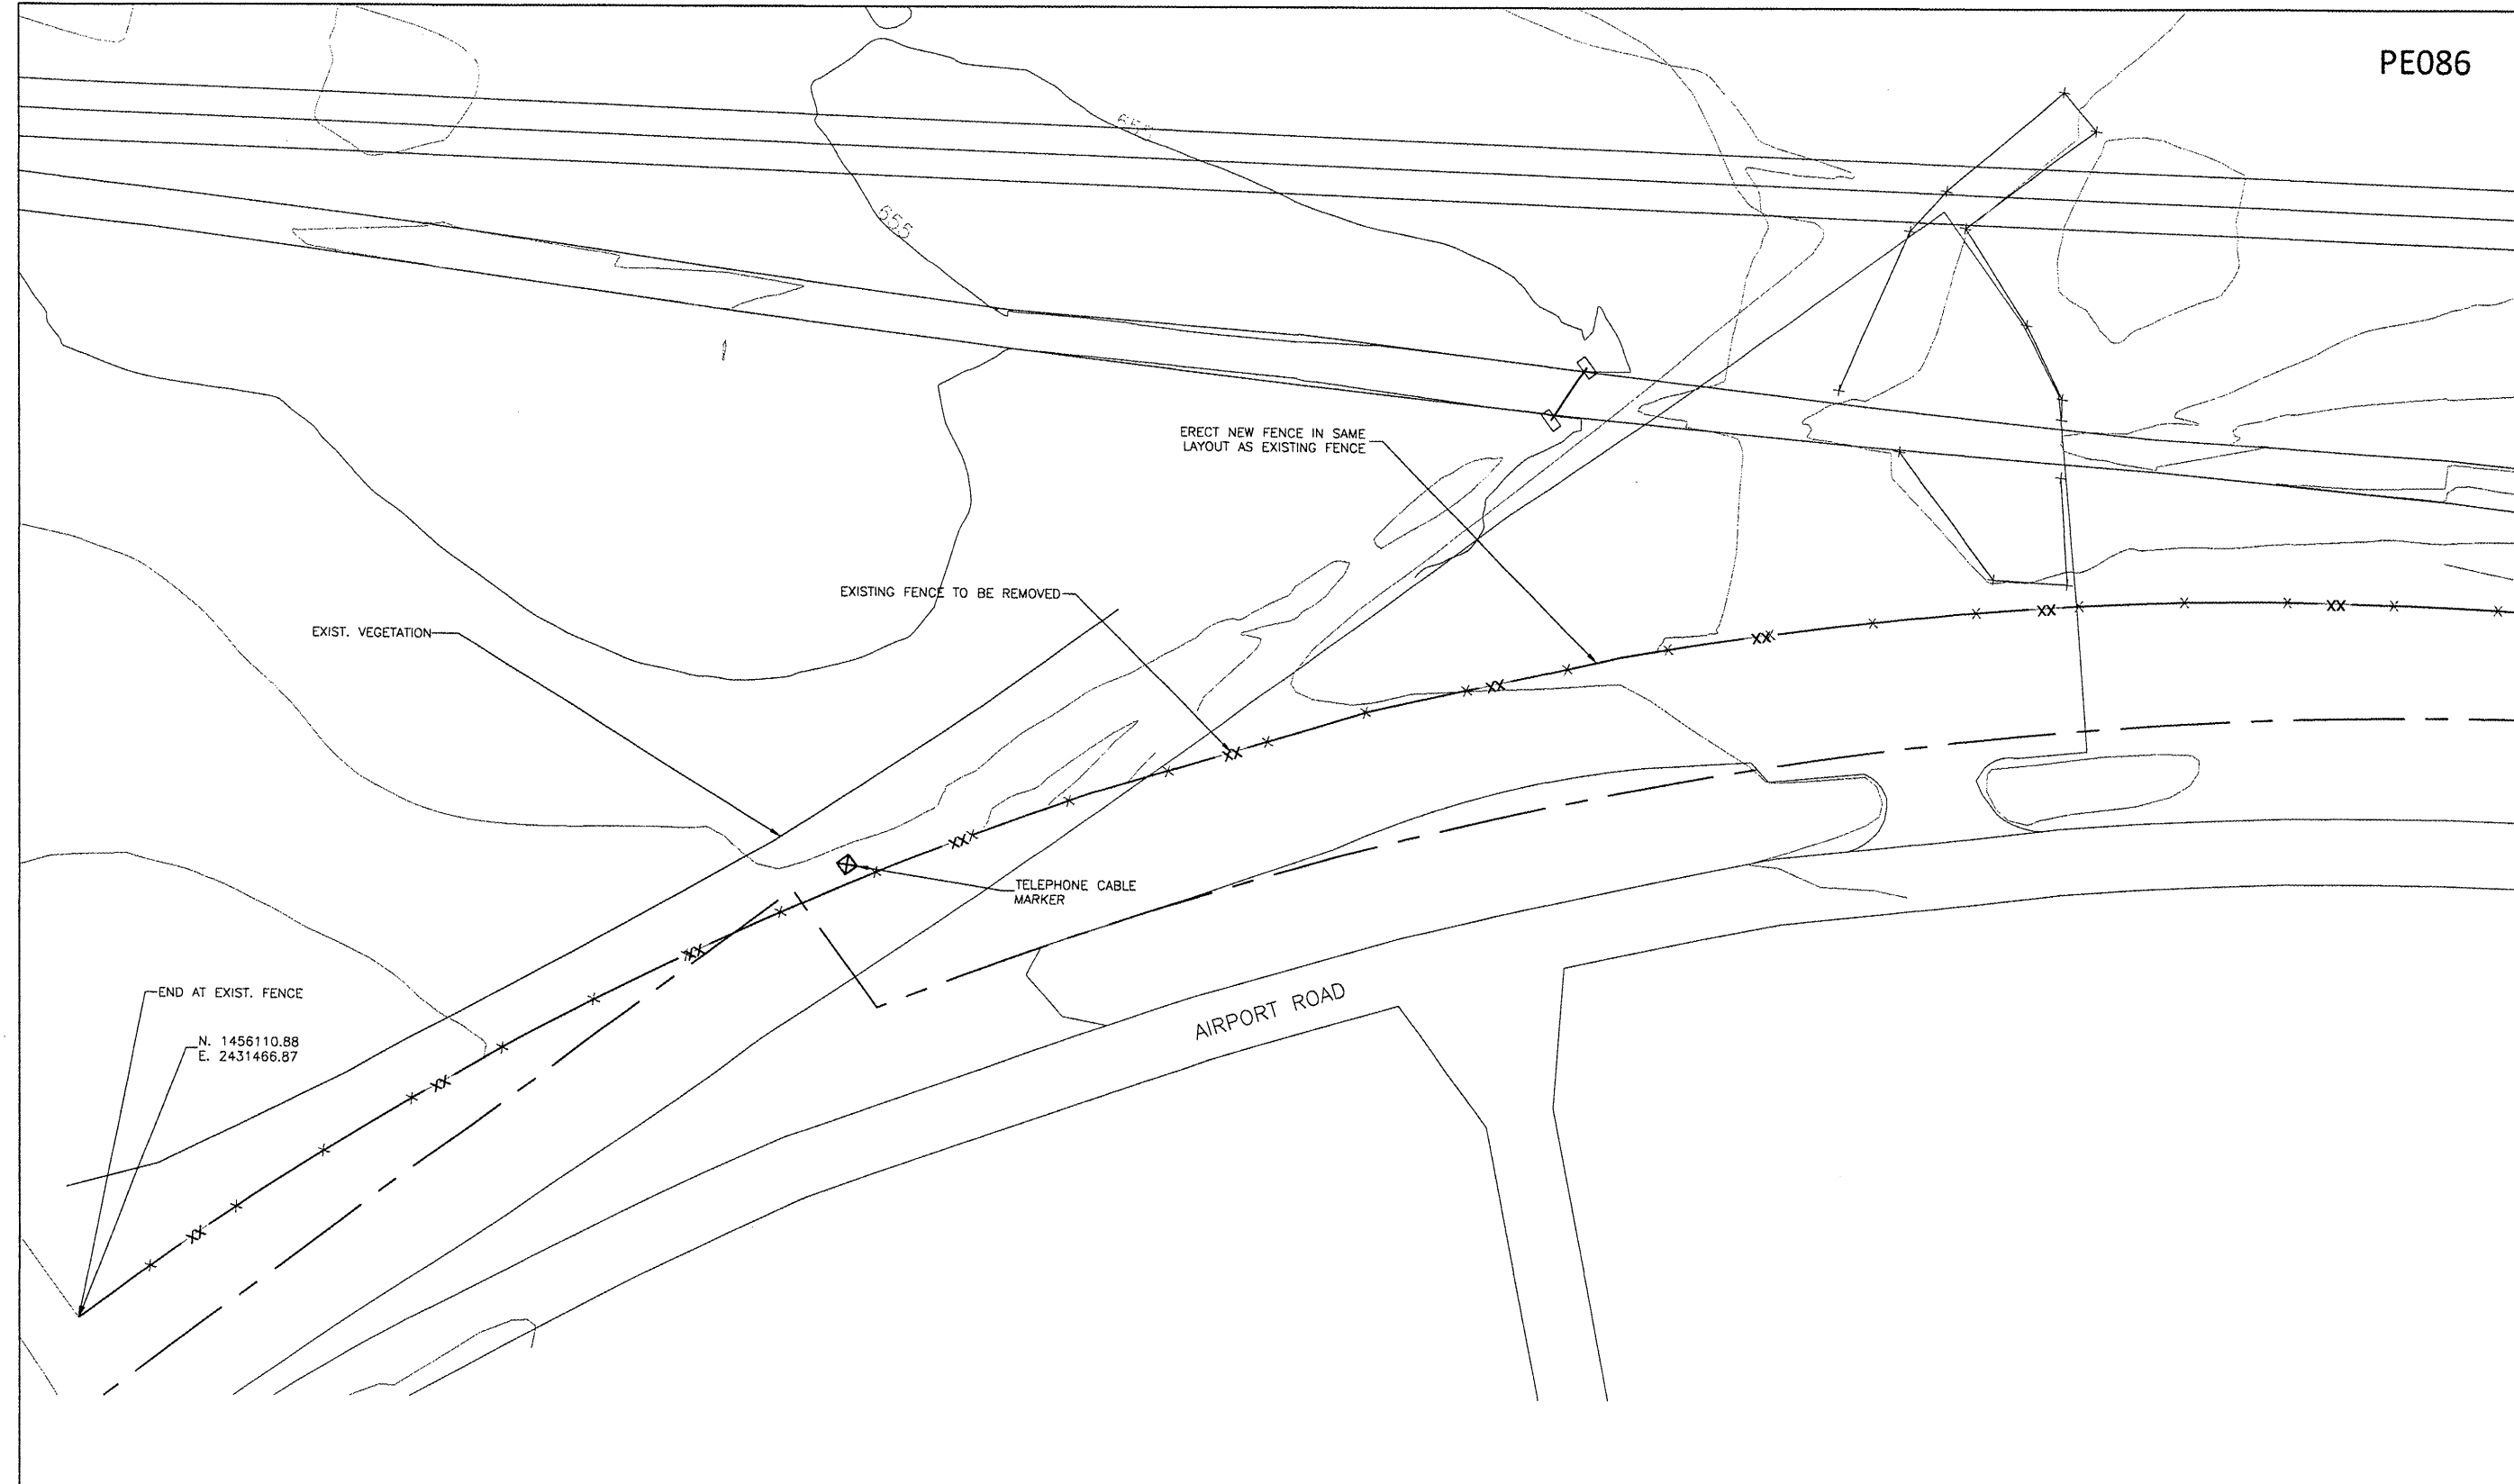

LEGEND	
— — — — —	AIRPORT BOUNDARY
— x — — — —	EXISTING FENCE
— xx — — — —	NEW FENCE

NOTES:

1. IN AREAS WHERE THE EXISTING VEGETATION WOULD INTERFERE WITH THE NEW FENCE, THE VEGETATION SHALL BE MOVED SO NOT TO CAUSE ANY DISTURBANCE TO THE INTEGRITY OF THE FENCE.

K:\Peoria\070610400\Drawn\Sheets  
 FILE: FENCE\_PLAN\_13.dwg  
 DATE: 4/18/2008 4:46 PM