



4/23/2008
K:\Peoria\070610400\Draw\Sheets\XX_xsec.dgn

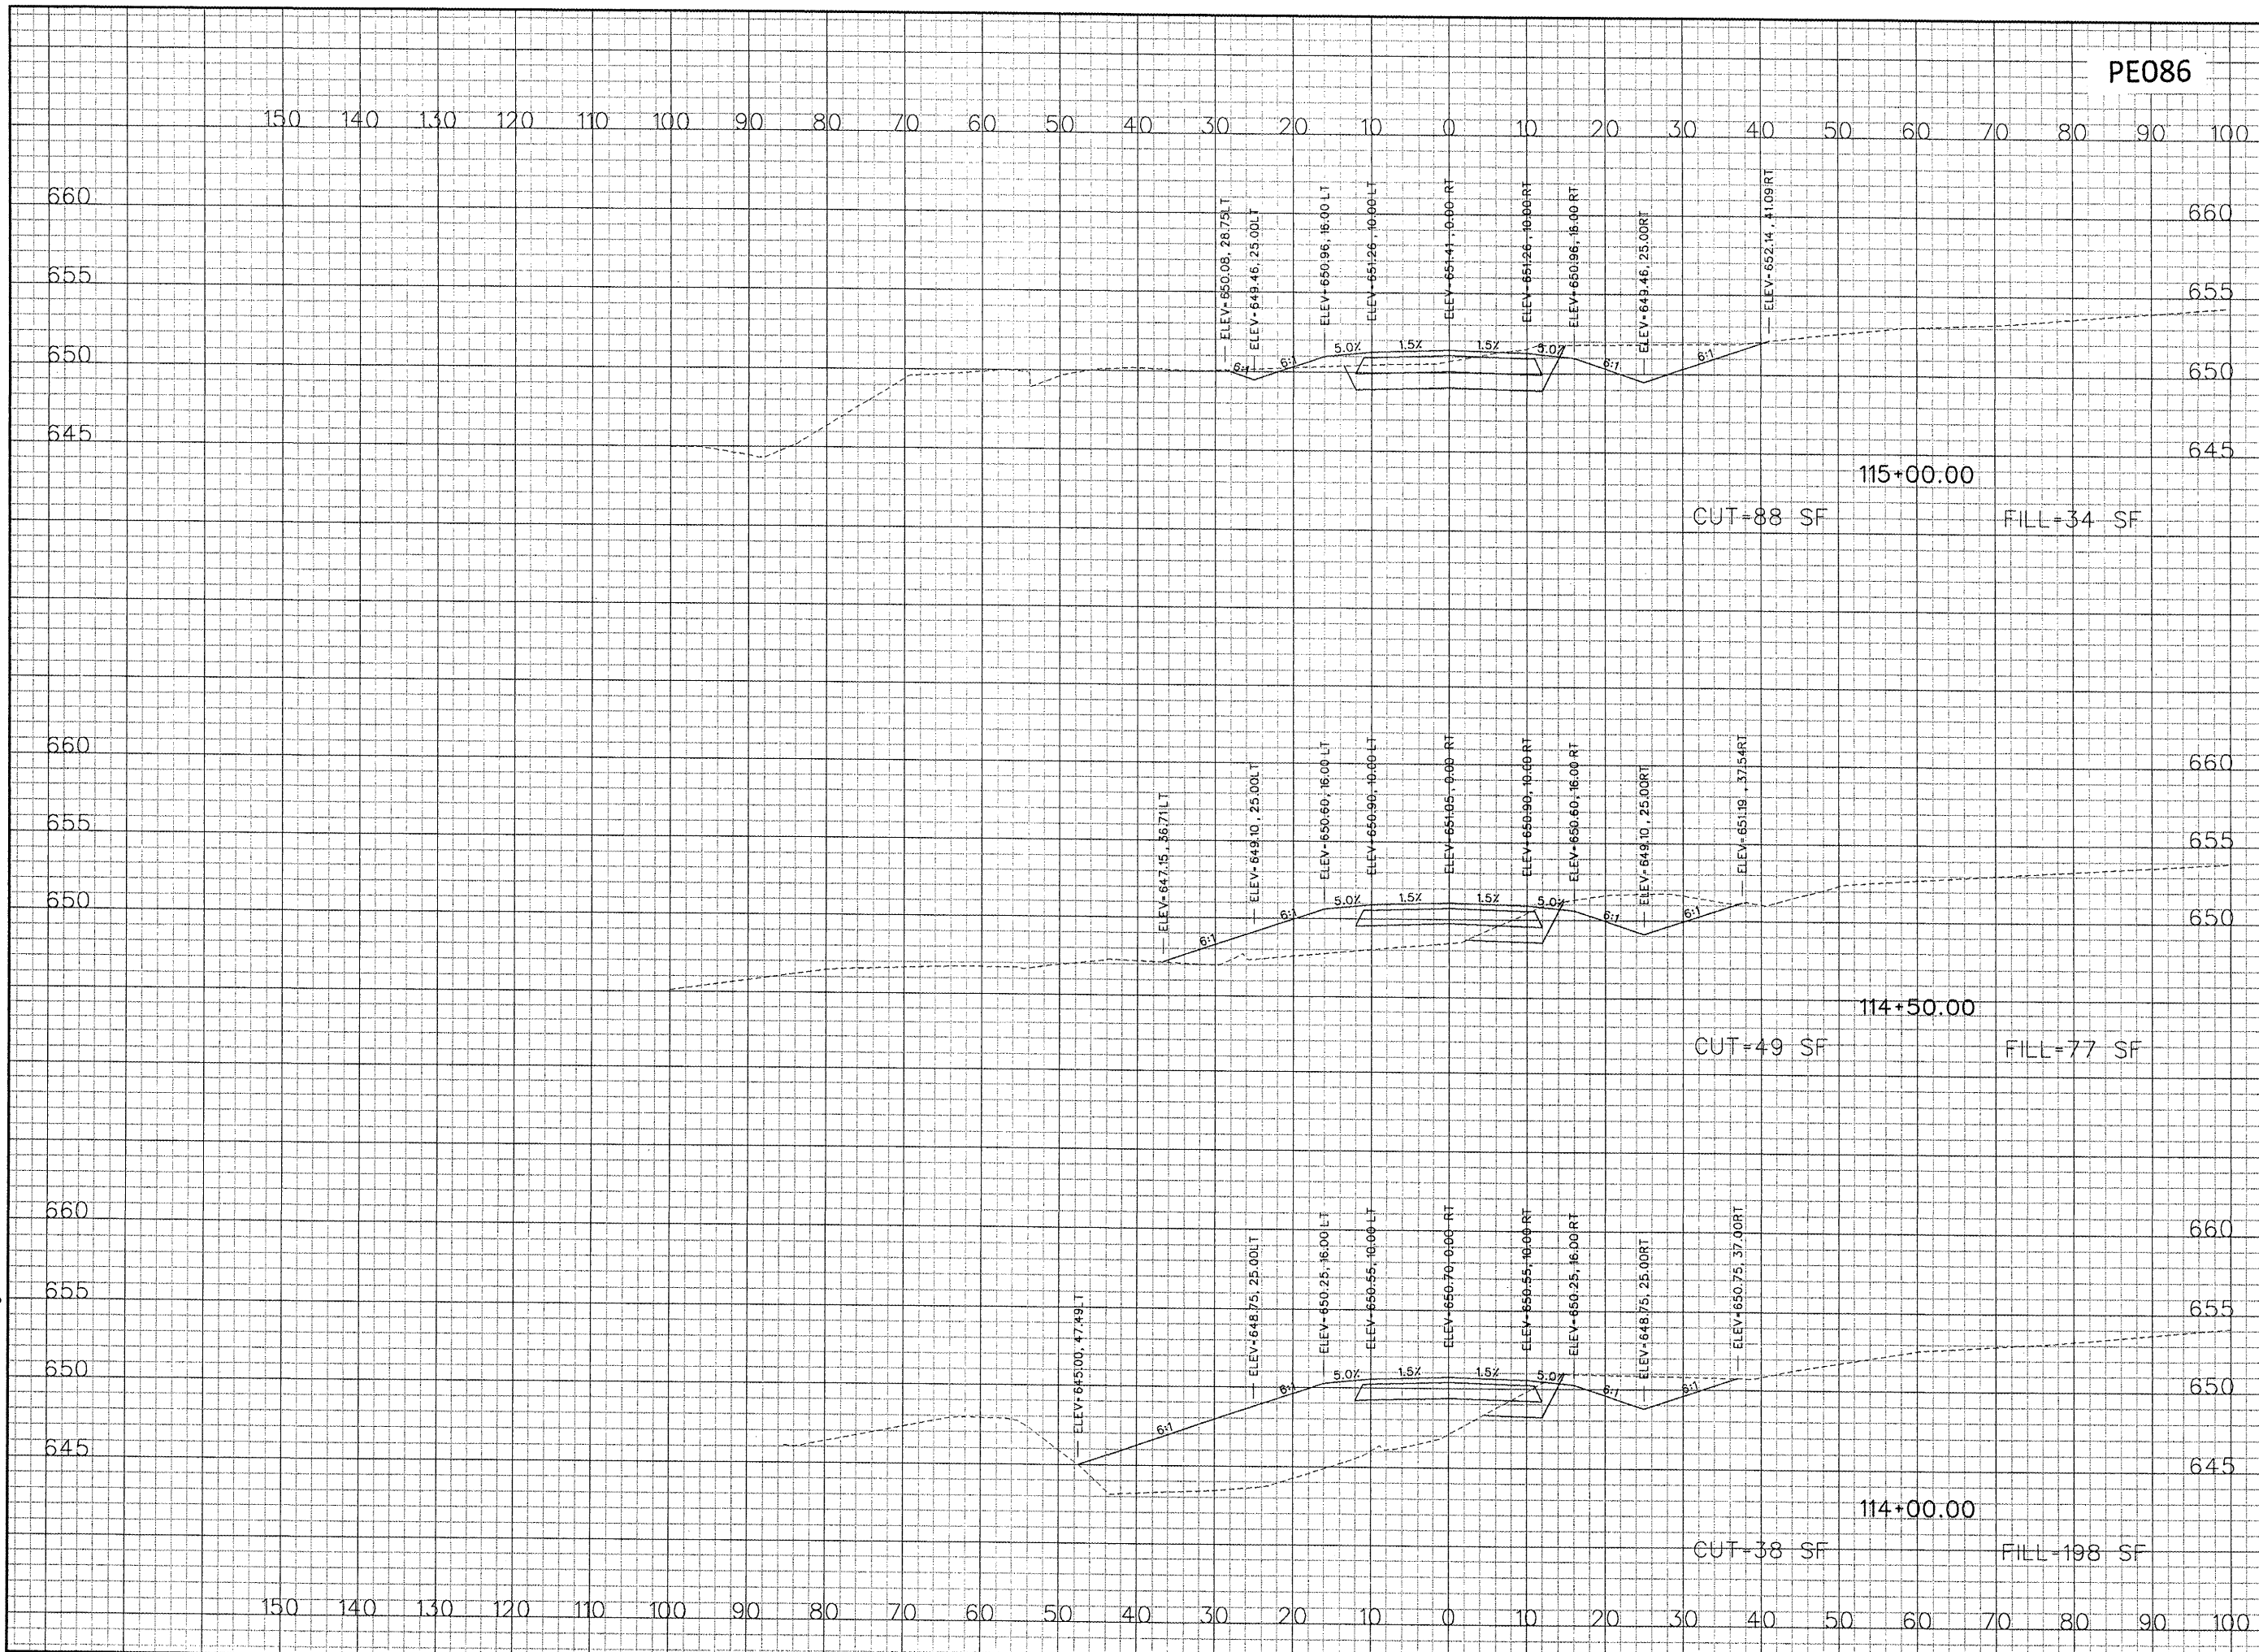

PE086

REVISIONS		
NUMBER	BY	DATE

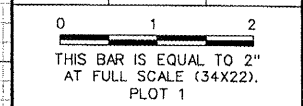

GREATER Peoria REGIONAL Airport

CONSTRUCT NEW PERIMETER ROAD AND PERIMETER FENCE - PROJECT 1

CMT
CRAWFORD, MURPHY & TILLY, INC.
CONSULTING ENGINEERS
© Copyright CMT, Inc.

IL PROJECT: PIA-3343 AIP PROJ: 3-17-0080-XX
FILE: ... \Draw\Sheets\XX_xsec.dgn
DESIGN BY: TWB, RBL
DRAWN BY: RBL
CHECKED BY: RBL
APPROVED BY: CET
DATE: APRIL 24, 2008
JOB No: 0706104
PERIMETER ROAD CROSS SECTIONS SHEET 11 OF 80
SHEET 69 OF 140 SHEETS