



4/23/2008  
K:\Peoria\0706104\Draw\Sheets\XX\_xsec.dgn

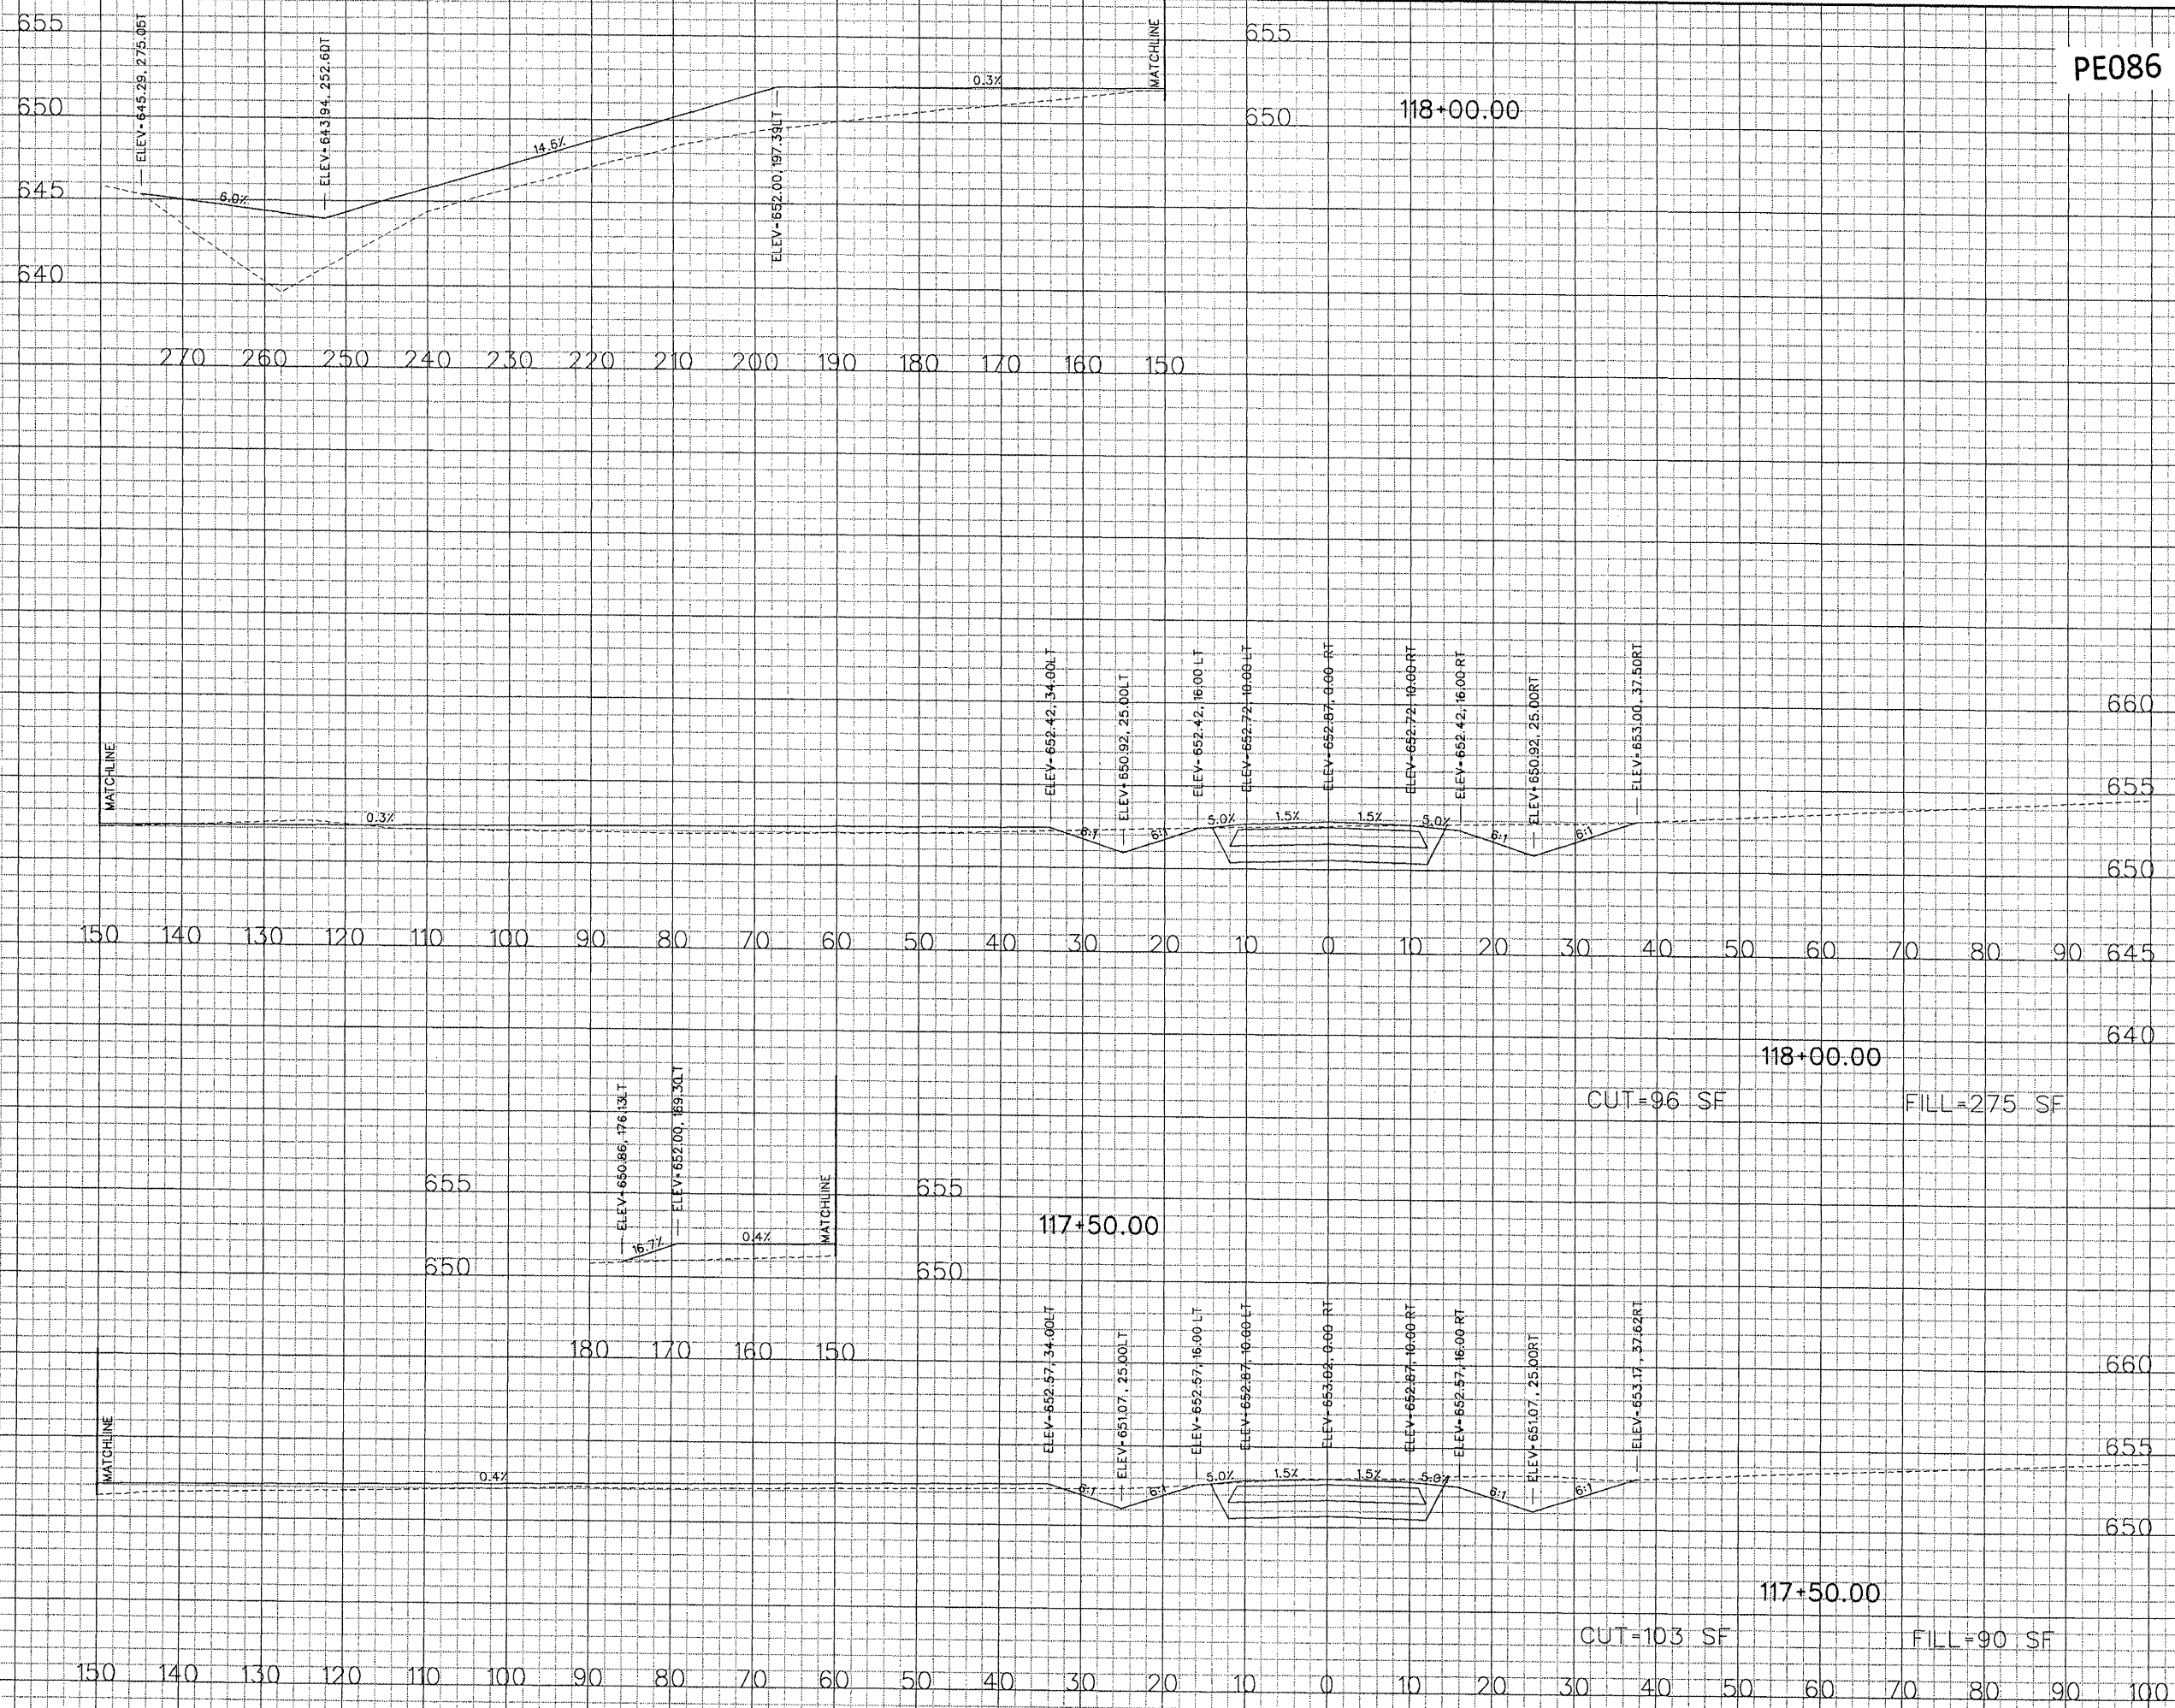

PE086

REVISIONS		
NUMBER	BY	DATE

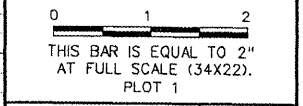

**GREATER Peoria REGIONAL Airport**

CONSTRUCT NEW PERIMETER ROAD AND PERIMETER FENCE - PROJECT 1

**CMT**  
CRAWFORD, MURPHY & TILLY, INC.  
CONSULTING ENGINEERS  
© Copyright CMT, Inc.

IL PROJECT: PIA-3343 AIP PROJ: 3-17-0080-XX
FILE: ... \Draw\Sheets\XX_xsec.dgn
DESIGN BY: TWM, RBL
DRAWN BY: RBL
CHECKED BY: RBL
APPROVED BY: CET
DATE: APRIL 24, 2008
JOB No: 0706104
PERIMETER ROAD CROSS SECTIONS SHEET 13 OF 80
SHEET 71 OF 140 SHEETS