


4/23/2008  
K:\Peoria\0706\0400\Draw\Sheets\XX\_xsec.dgn

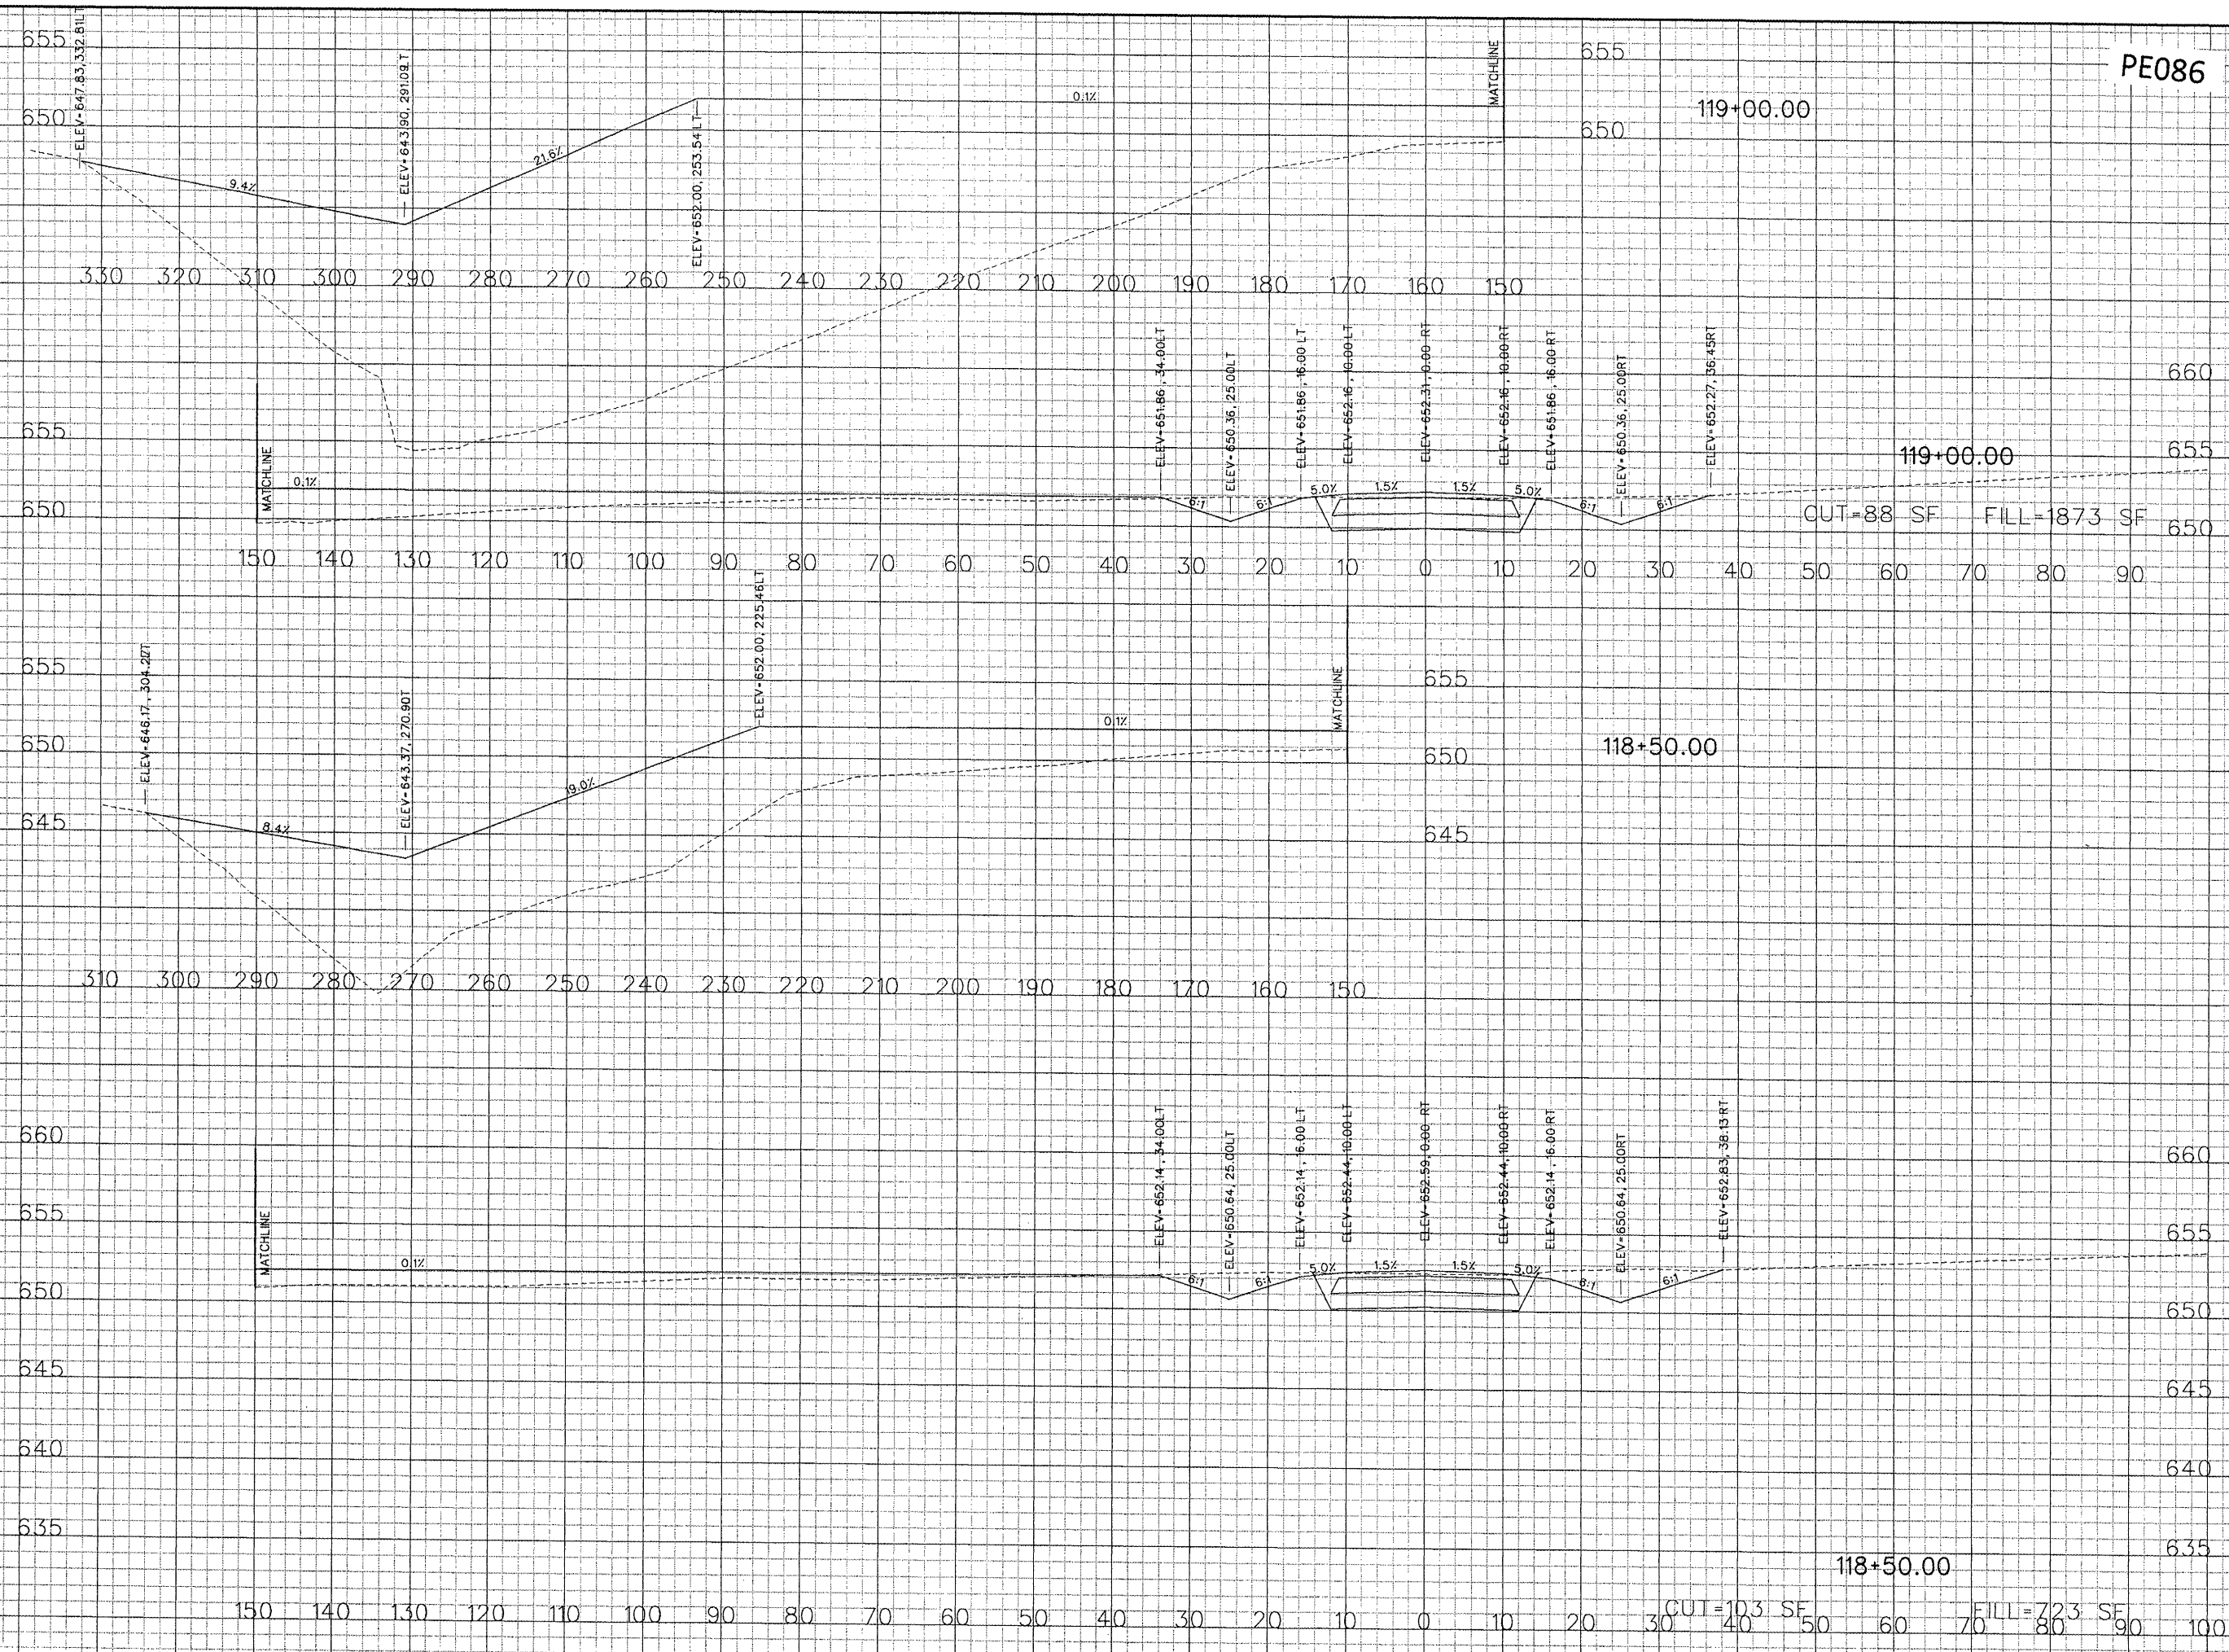

PE086

REVISIONS		
NUMBER	BY	DATE

0 1 2  
THIS BAR IS EQUAL TO 2"  
AT FULL SCALE (34X22).  
PLOT 1

**GREATER Peoria REGIONAL Airport**

CONSTRUCT NEW PERIMETER ROAD AND PERIMETER FENCE - PROJECT 1

**CMT**  
CRAWFORD, MURPHY & TILLY, INC.  
CONSULTING ENGINEERS

© Copyright CMT, Inc.

IL PROJECT: PIA-3343 AP PROJ: 3-17-0080-XX
FILE: ...Draw\Sheets\XX_xsec.dgn
DESIGN BY: TWM, RBL
DRAWN BY: RBL
CHECKED BY: RBL
APPROVED BY: CET
DATE: APRIL 24, 2008
JOB No: 0706104
PERIMETER ROAD CROSS SECTIONS SHEET 14 OF 80
SHEET 72 OF 140 SHEETS

CUT=103 SF FILL=723 SF