



4/23/2008
k:\Peoria\070610400\Draw\Sheets\XX_xsec.dgn

PE086

REVISIONS

NUMBER	BY	DATE

0 1 2
THIS BAR IS EQUAL TO 2"
AT FULL SCALE (34X22).
PLOT 1

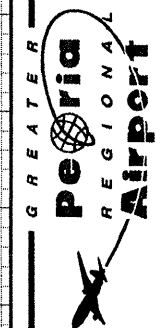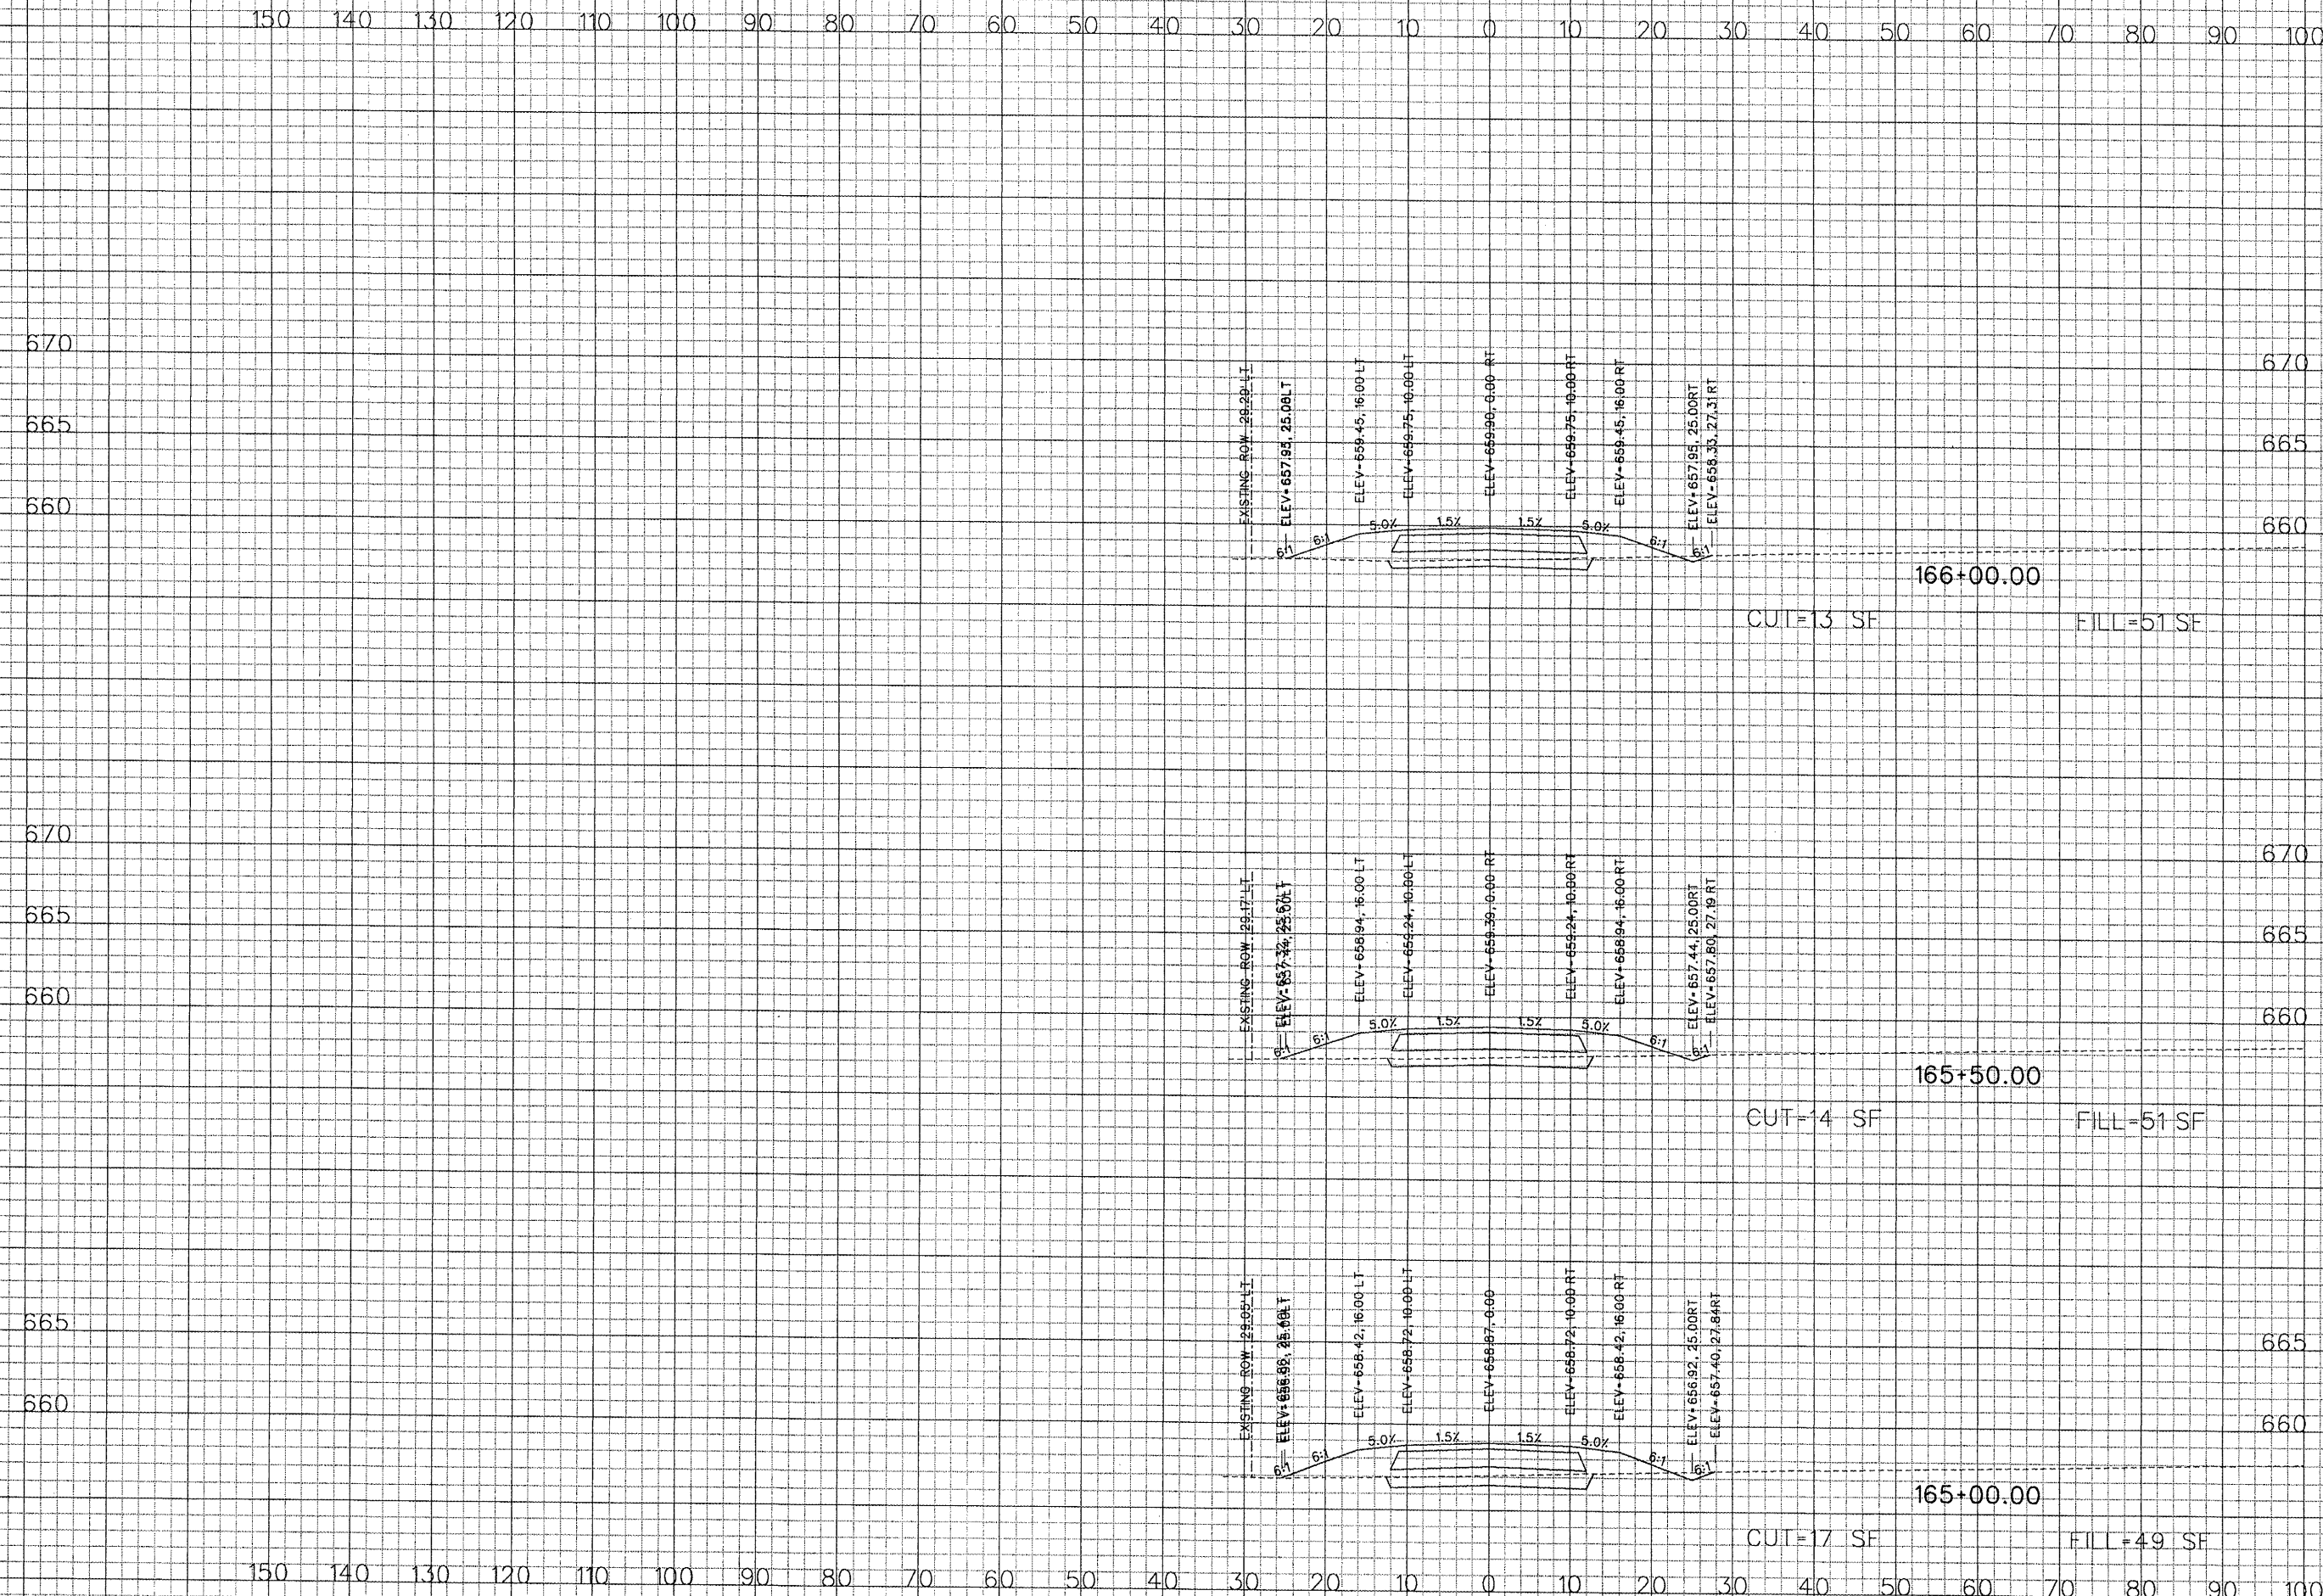

CONSTRUCT NEW PERIMETER ROAD AND
PERIMETER FENCE - PROJECT 1



IL PROJECT: PIA-3343
AIP PROJ: 3-17-0080-XX
FILE: ... \Draw\Sheets\XX_xsec.dgn
DESIGN BY: TWM, RBL
DRAWN BY: RBL
CHECKED BY: RBL
APPROVED BY: CET
DATE: APRIL 24, 2008
JOB No: 0706104
PERIMETER ROAD
CROSS SECTIONS
SHEET 49 OF 80
SHEET 107 OF 140 SHEETS