


PE086

REVISIONS		
NUMBER	BY	DATE


0 1 2  
THIS BAR IS EQUAL TO 2"  
AT FULL SCALE (34X22).  
PLOT 1

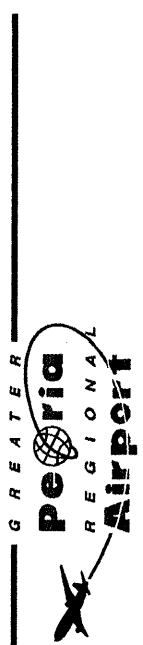

CONSTRUCT NEW PERIMETER ROAD AND  
PERIMETER FENCE - PROJECT 1



IL PROJECT: PIA-3343 AIP PROJ: 3-17-0080-XX
FILE: ... \Draw\Sheets\XX_xsec.dgn
DESIGN BY: TWM, RBL
DRAWN BY: RBL
CHECKED BY: RBL
APPROVED BY: CET
DATE: APRIL 24, 2008
JOB No: 0706104
PERIMETER ROAD CROSS SECTIONS SHEET 53 OF 80
SHEET 111 OF 140 SHEETS

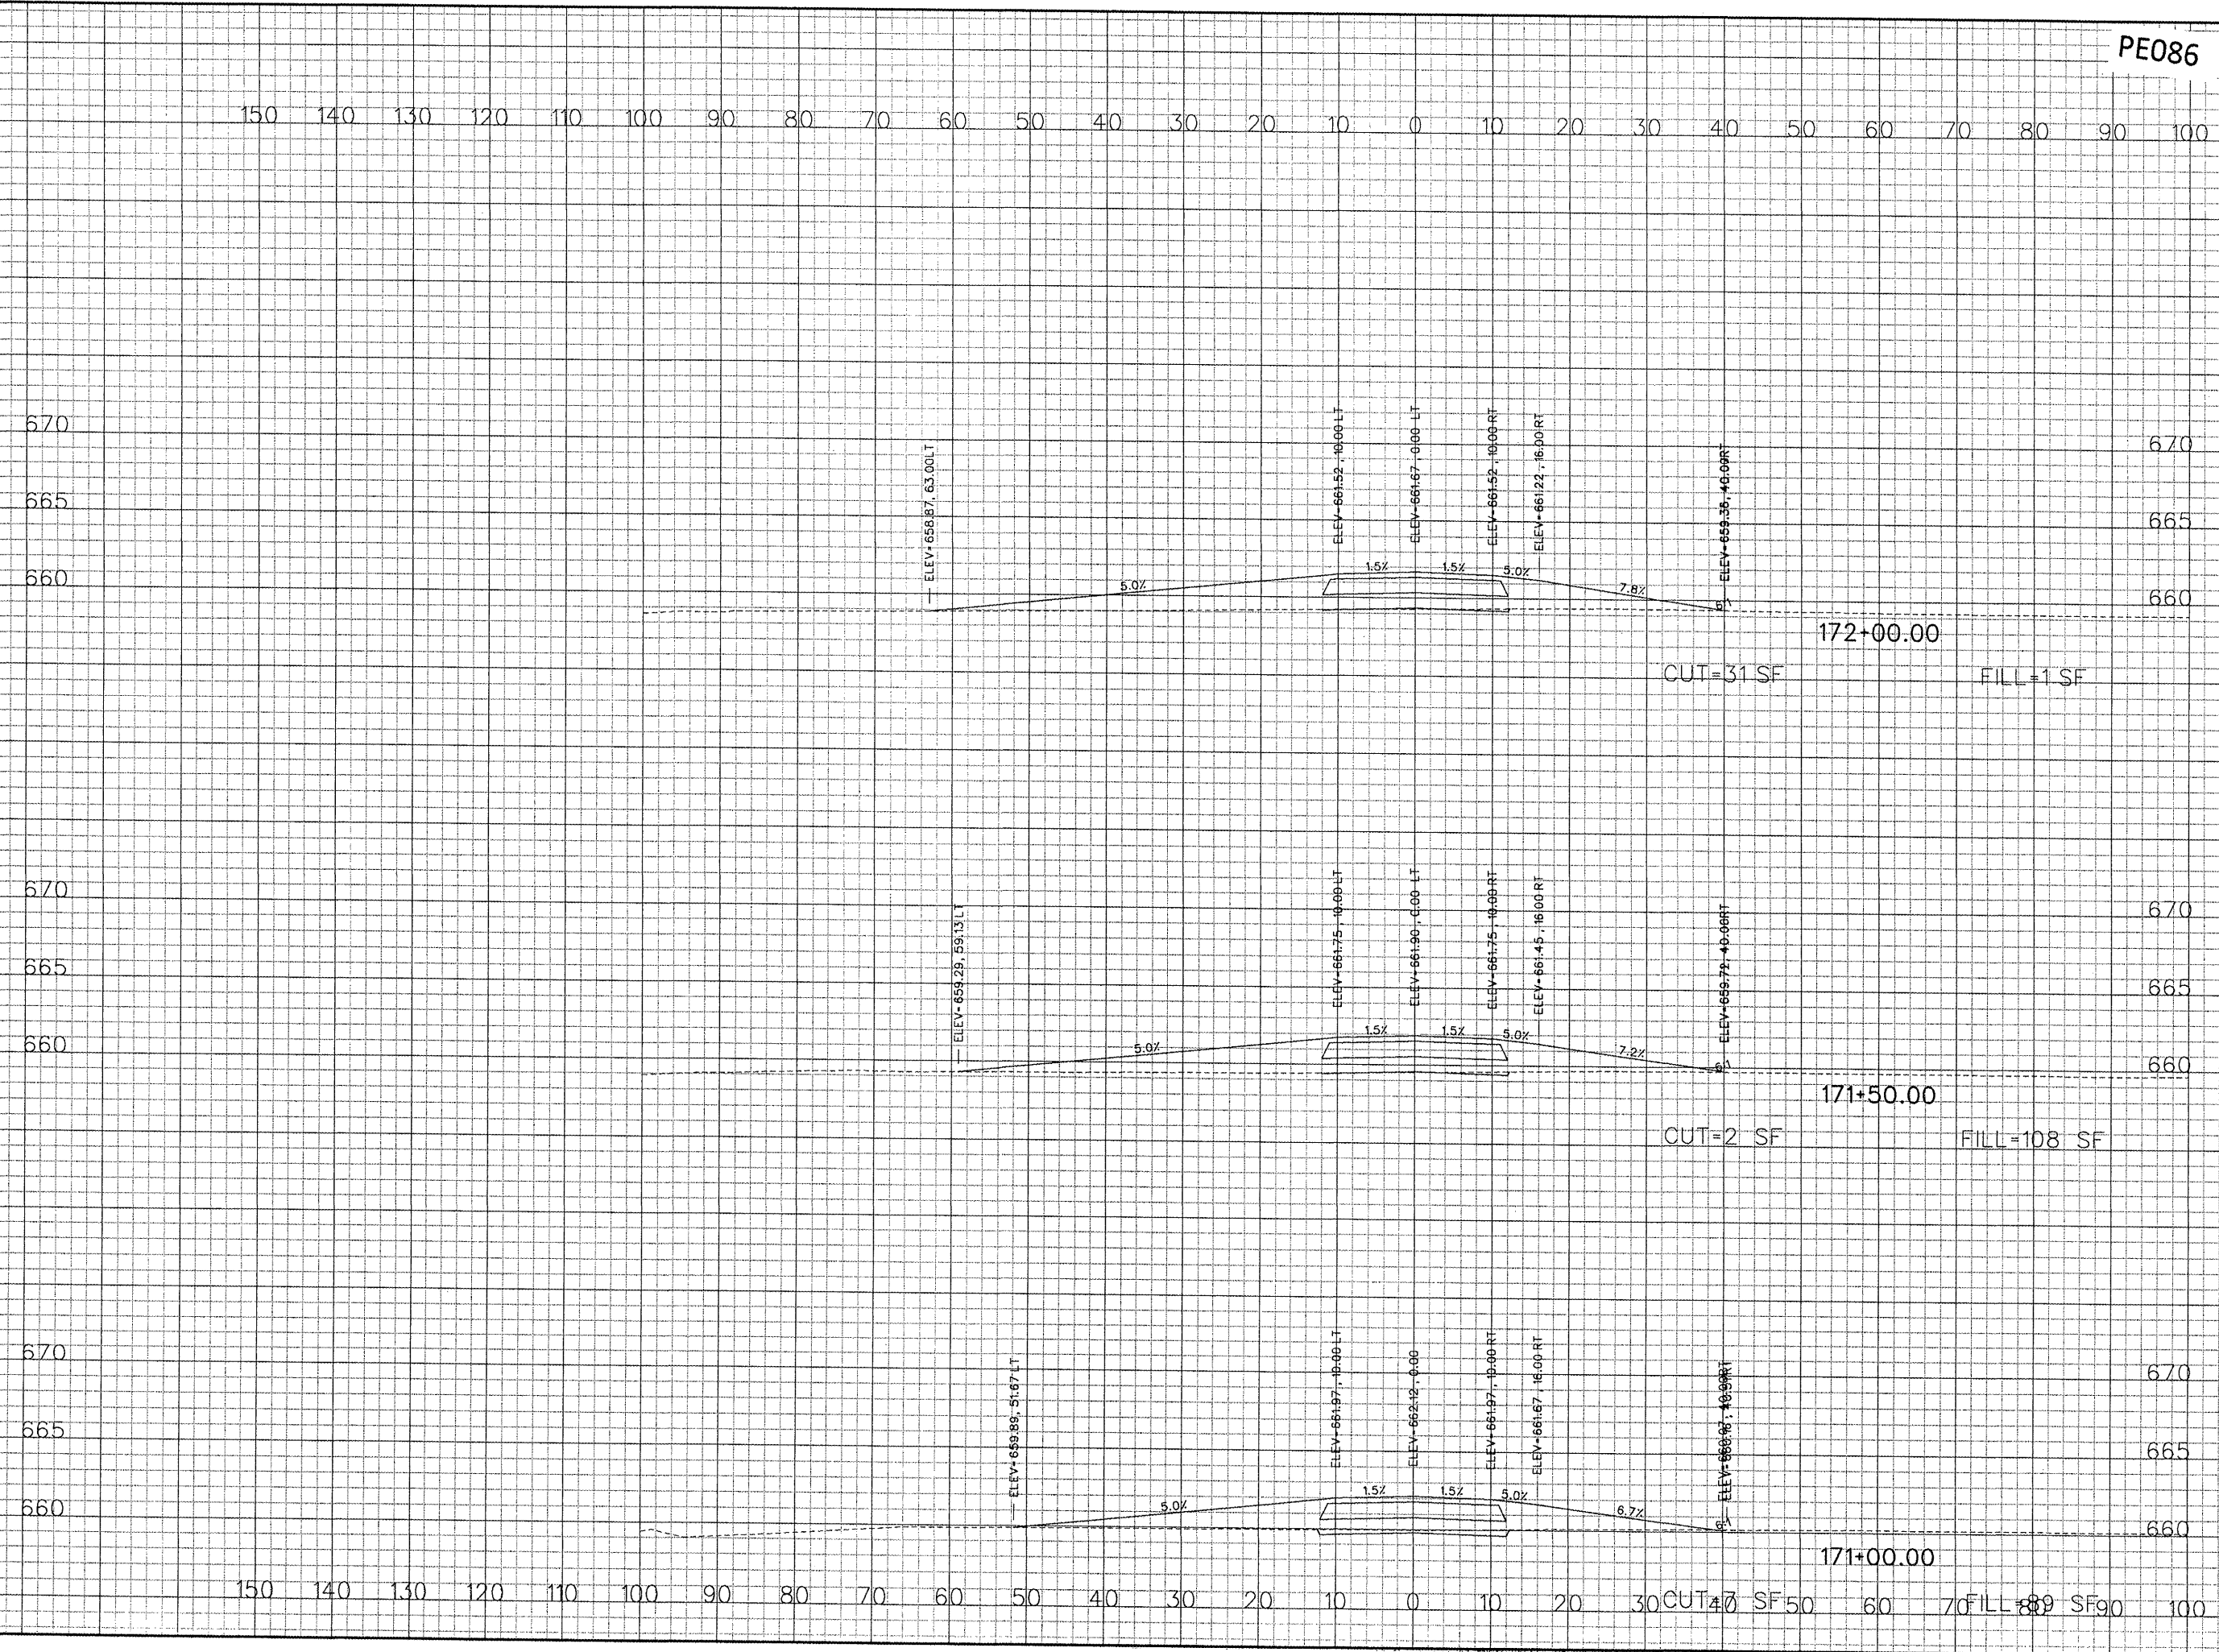

4/23/2008  
K:\Peoria\0706104\Draw\Sheets\XX\_xsec.dgn