

PE086

REVISIONS		
NUMBER	BY	DATE

0 1 2  
THIS BAR IS EQUAL TO 2"  
AT FULL SCALE (34X22).  
PLOT 1



CONSTRUCT NEW PERIMETER ROAD AND  
PERIMETER FENCE - PROJECT 1




IL PROJECT: PIA-3343  
AIP PROJ: 3-17-0080-XX

FILE:...\Draw\Sheets\XX\_xsec.dgn  
DESIGN BY: TWM, RBL  
DRAWN BY: RBL  
CHECKED BY: RBL  
APPROVED BY: CET  
DATE: APRIL 24, 2008  
JOB No: 0706104

PERIMETER ROAD  
CROSS SECTIONS  
SHEET 58 OF 80

SHEET 116 OF 140 SHEETS

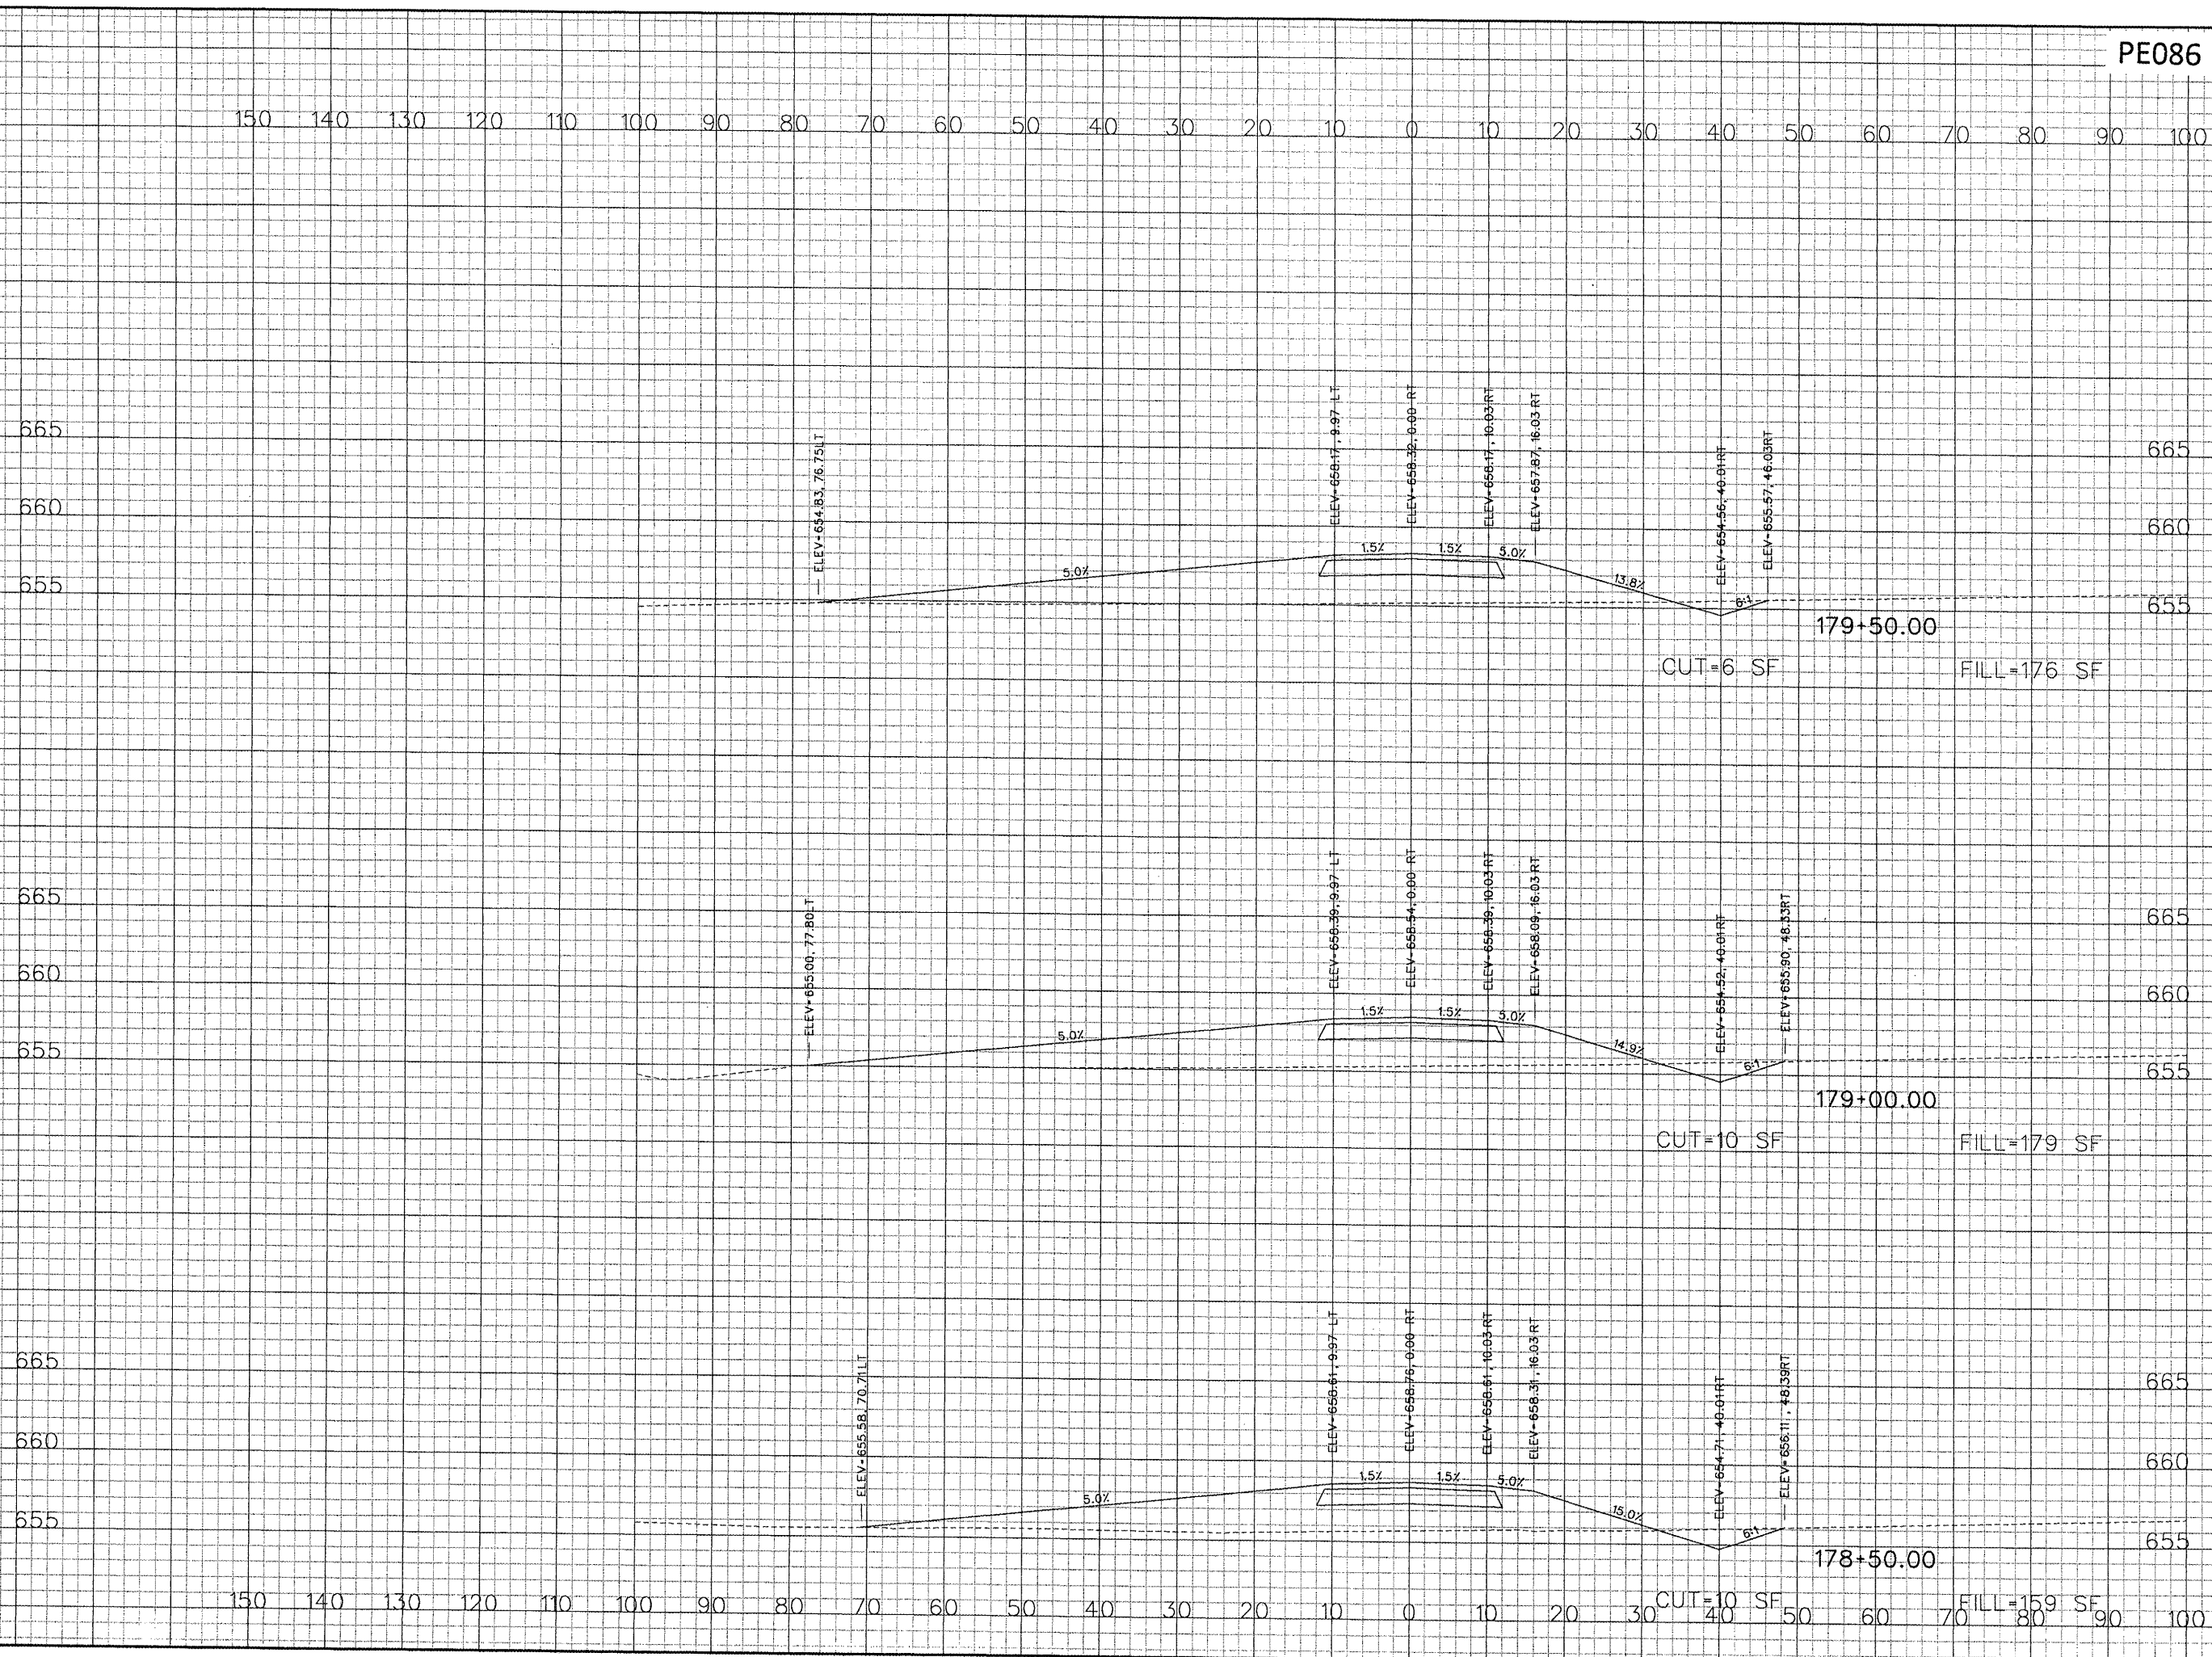

4/23/2008 K:\Peoria\070610400\Draw\Sheets\XX\_xsec.dgn