

PE086

REVISIONS		
NUMBER	BY	DATE

0 1 2
THIS BAR IS EQUAL TO 2"
AT FULL SCALE (34x22).
PLOT 1


GREATER Peoria REGIONAL Airport

CONSTRUCT NEW PERIMETER ROAD AND PERIMETER FENCE - PROJECT 1

CMT
CRAWFORD, MURPHY & TILLY, INC.
CONSULTING ENGINEERS

©Copyright CMT, Inc.

IL PROJECT: PIA-3343 AIP PROJ: 3-17-0080-XX
FILE:...\Draw\Sheets\XX_xsec.dgn
DESIGN BY: TWM, RBL
DRAWN BY: RBL
CHECKED BY: RBL
APPROVED BY: GET
DATE: APRIL 24, 2008
JOB No: 0706104
PERIMETER ROAD CROSS SECTIONS SHEET 60 OF 80
SHEET 118 OF 140 SHEETS

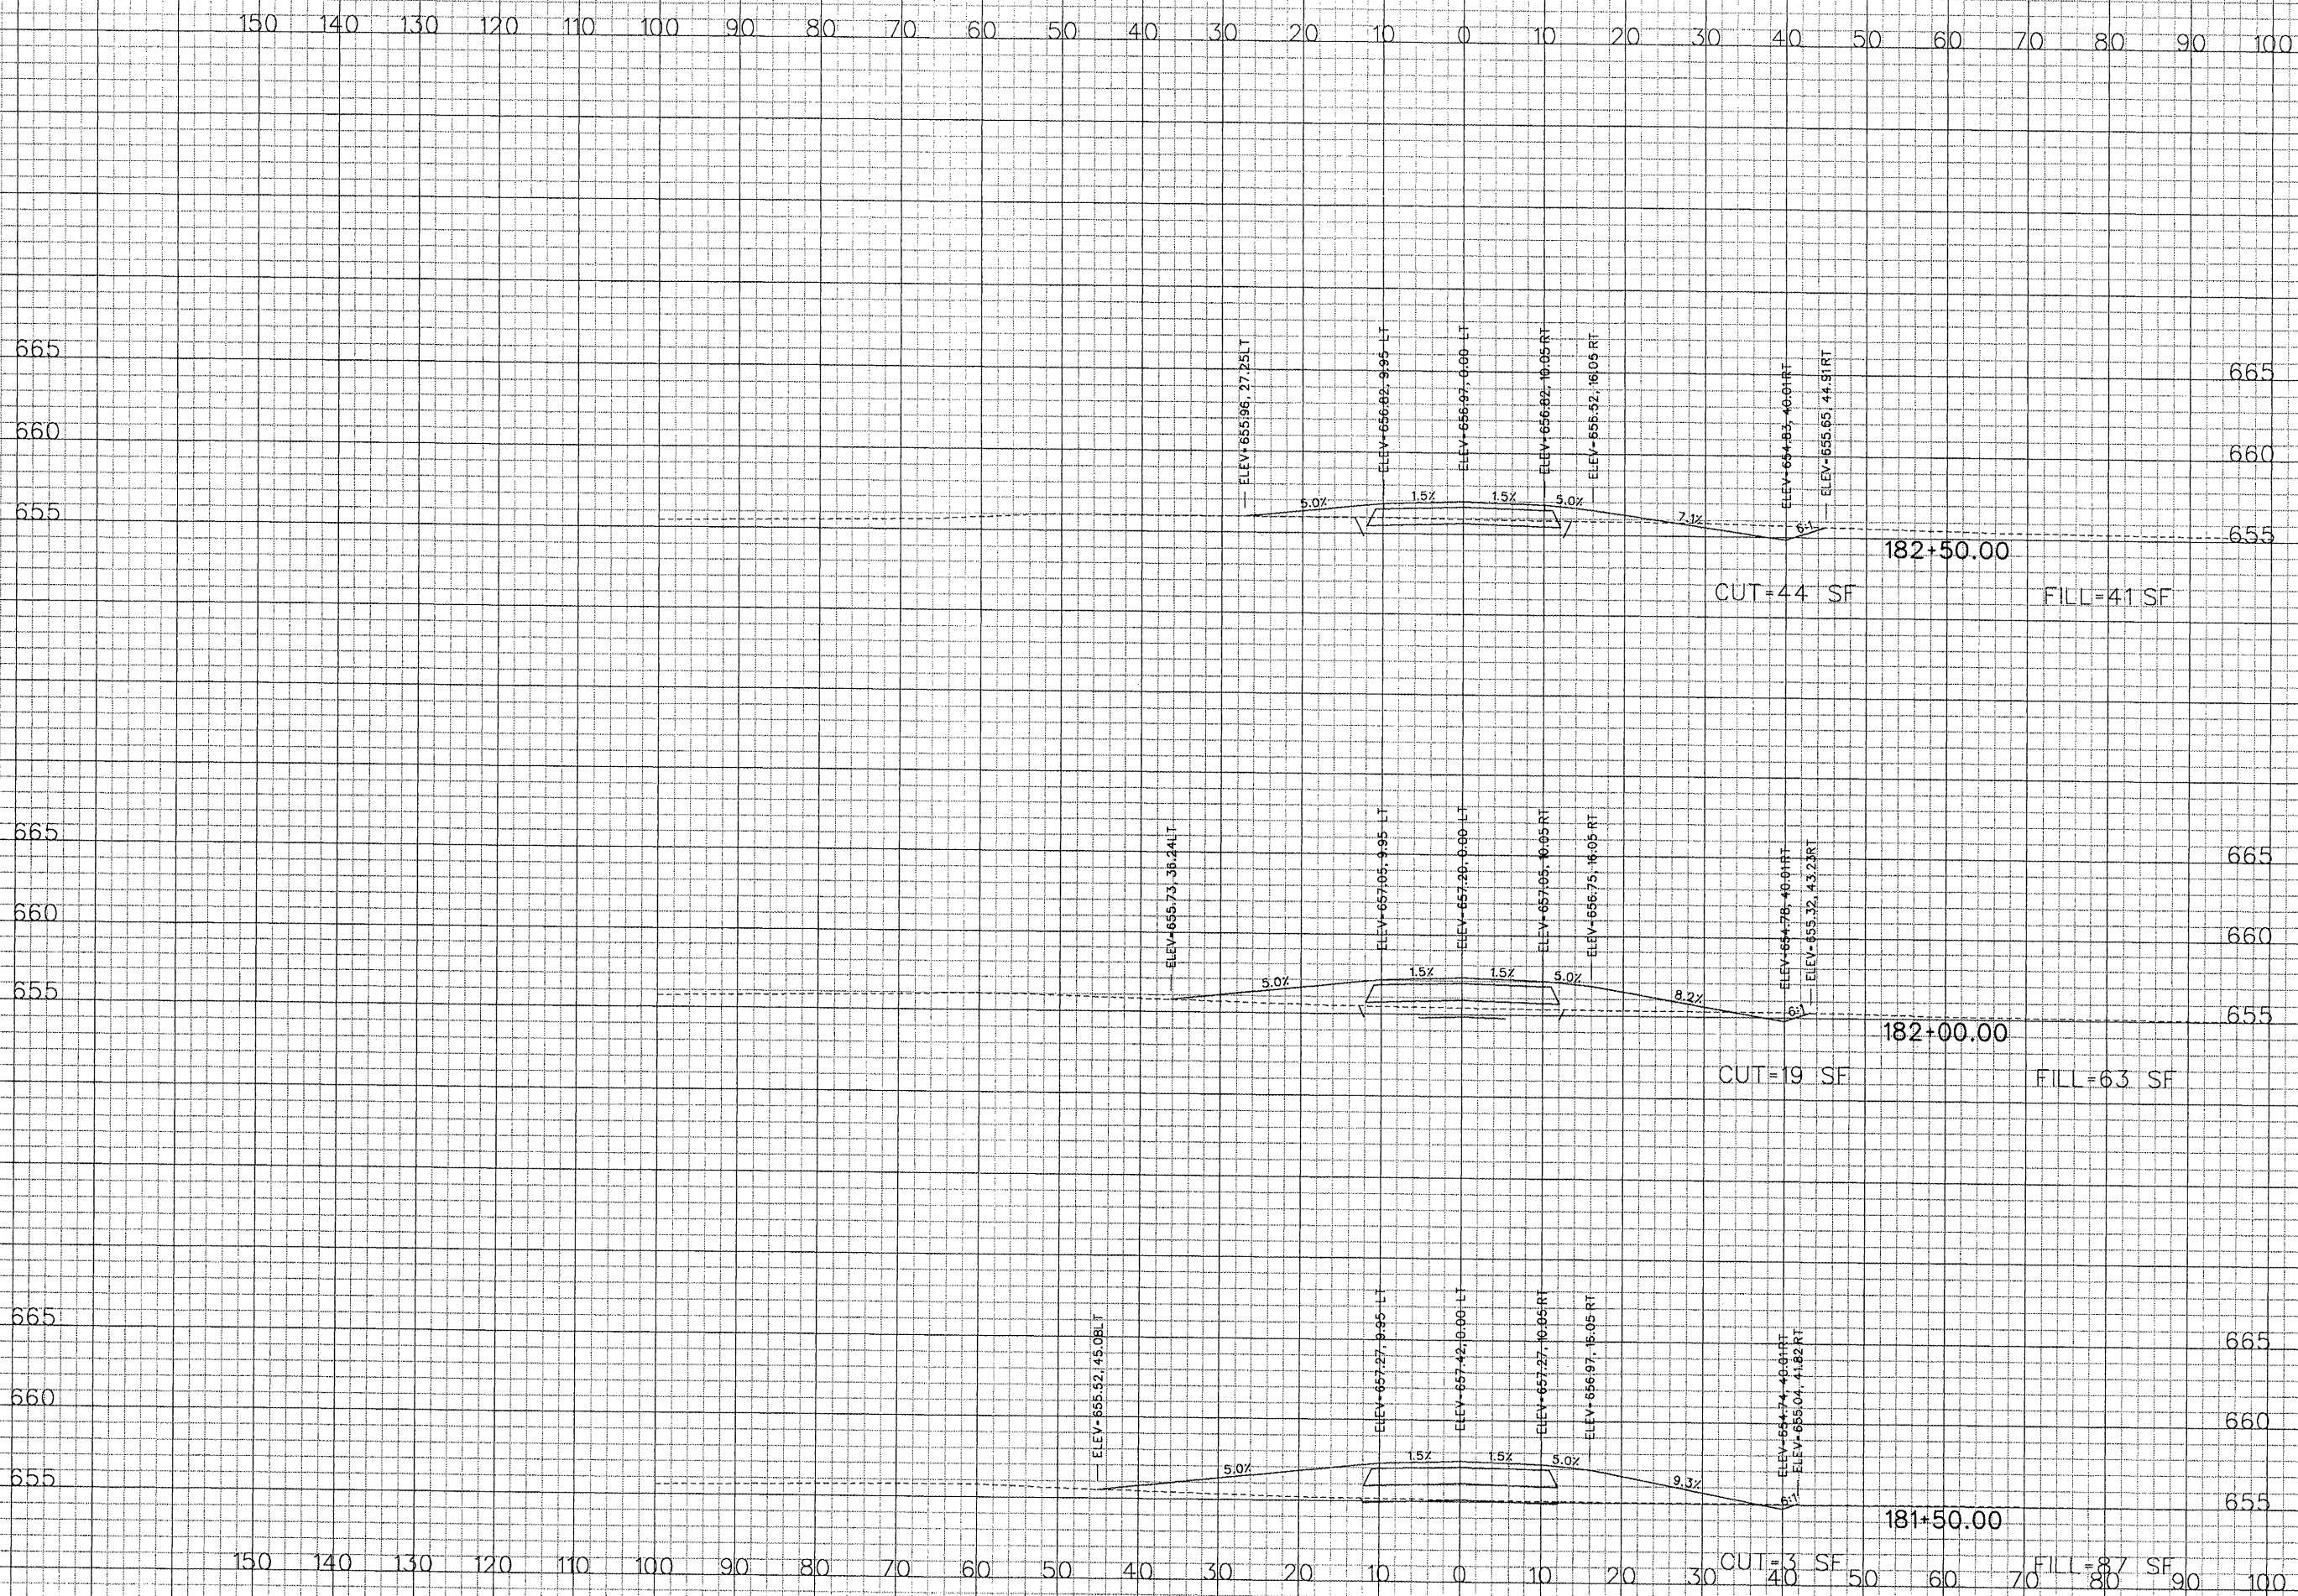

4/23/2008 K:\Peoria\0706104\Draw\Sheets\XX_xsec.dgn