


4/23/2008
K:\Peoria\070610400\Draw\Sheets\XX_xsec.dgn

PE086


REVISIONS

NUMBER	BY	DATE

0 1 2
THIS BAR IS EQUAL TO 2"
AT FULL SCALE (34X22).
PLOT 1

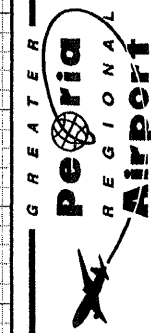

CONSTRUCT NEW PERIMETER ROAD AND
PERIMETER FENCE - PROJECT 1

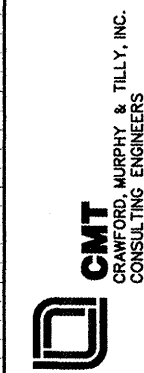

IL PROJECT: PIA-3343
AP PROJ: 3-17-0080-XX

FILE: ... \Draw\Sheets\XX_xsec.dgn

DESIGN BY: TWM, RBL

DRAWN BY: RBL

CHECKED BY: RBL


APPROVED BY: CET

DATE: APRIL 24, 2008

JOB No: 0706104

PERIMETER ROAD
CROSS SECTIONS
SHEET 63 OF 80

SHEET 121 OF 140 SHEETS

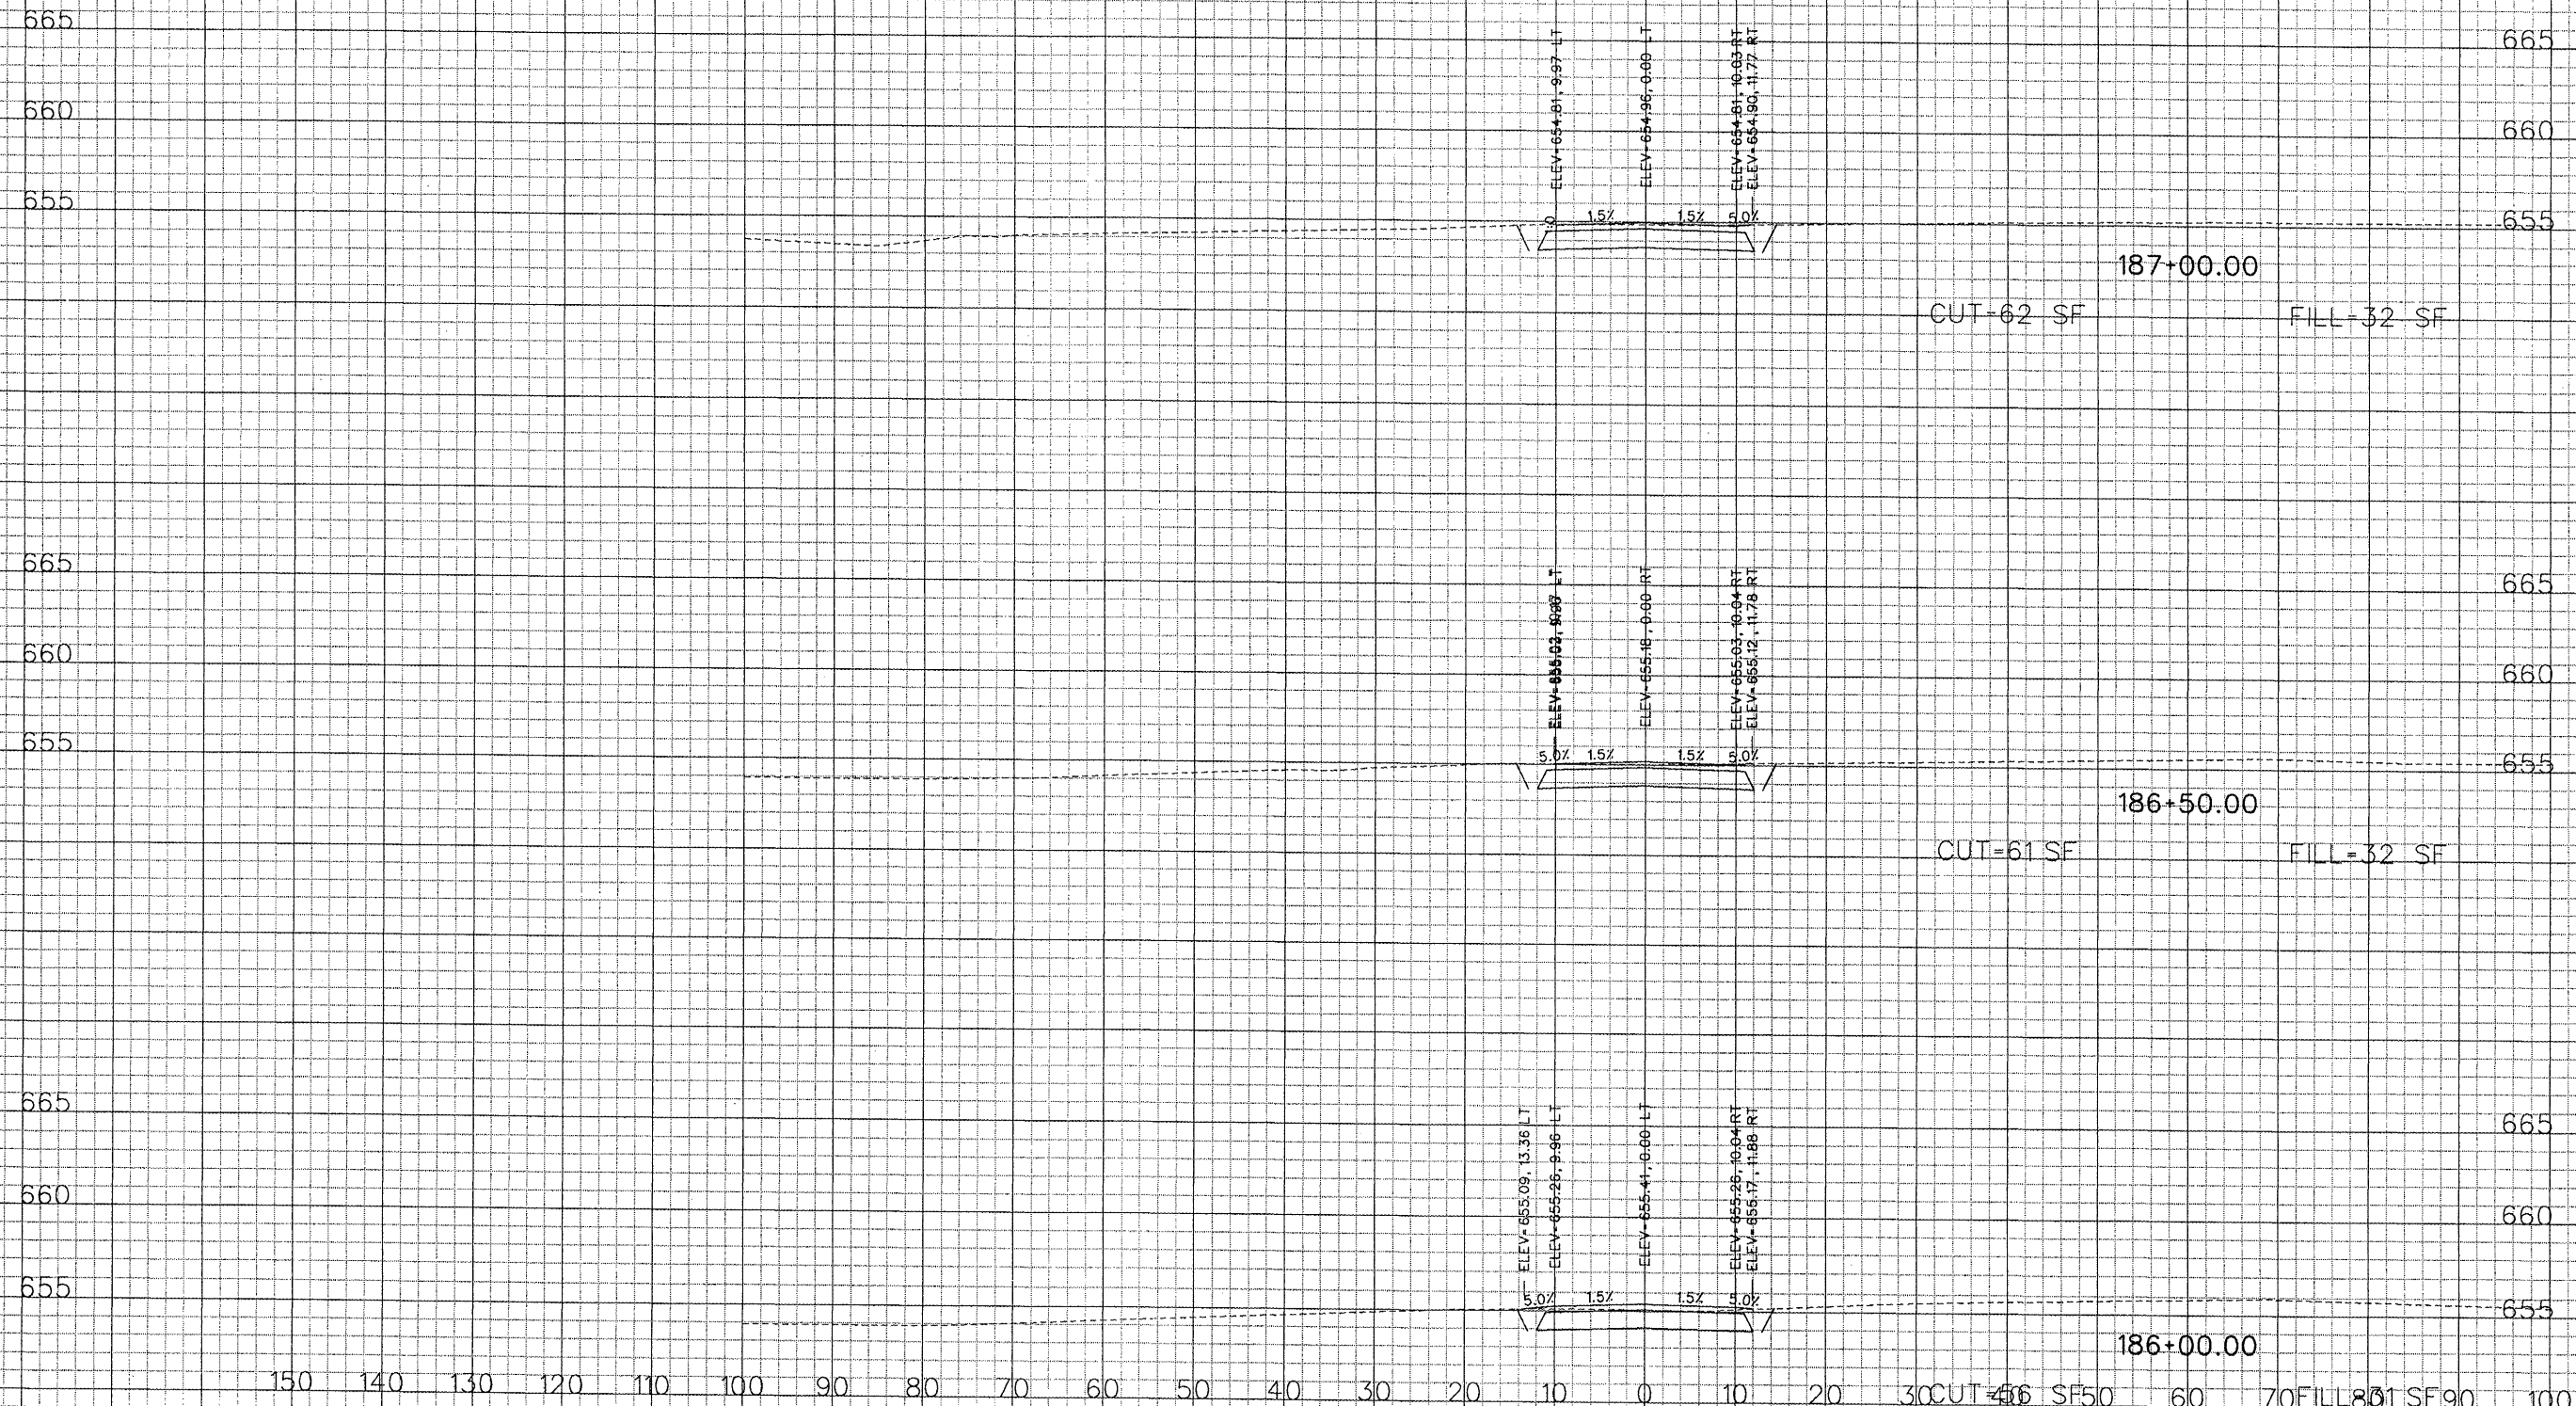

150 140 130 120 110 100 90 80 70 60 50 40 30 20 10 0 10 20 30 40 50 60 70 80 90 100

150 140 130 120 110 100 90 80 70 60 50 40 30 20 10 0 10 20 30 40 50 60 70 80 90 100