


4/23/2008
K:\Peoria\0706\0400\Draw\Sheets\XX_xsec.dgn

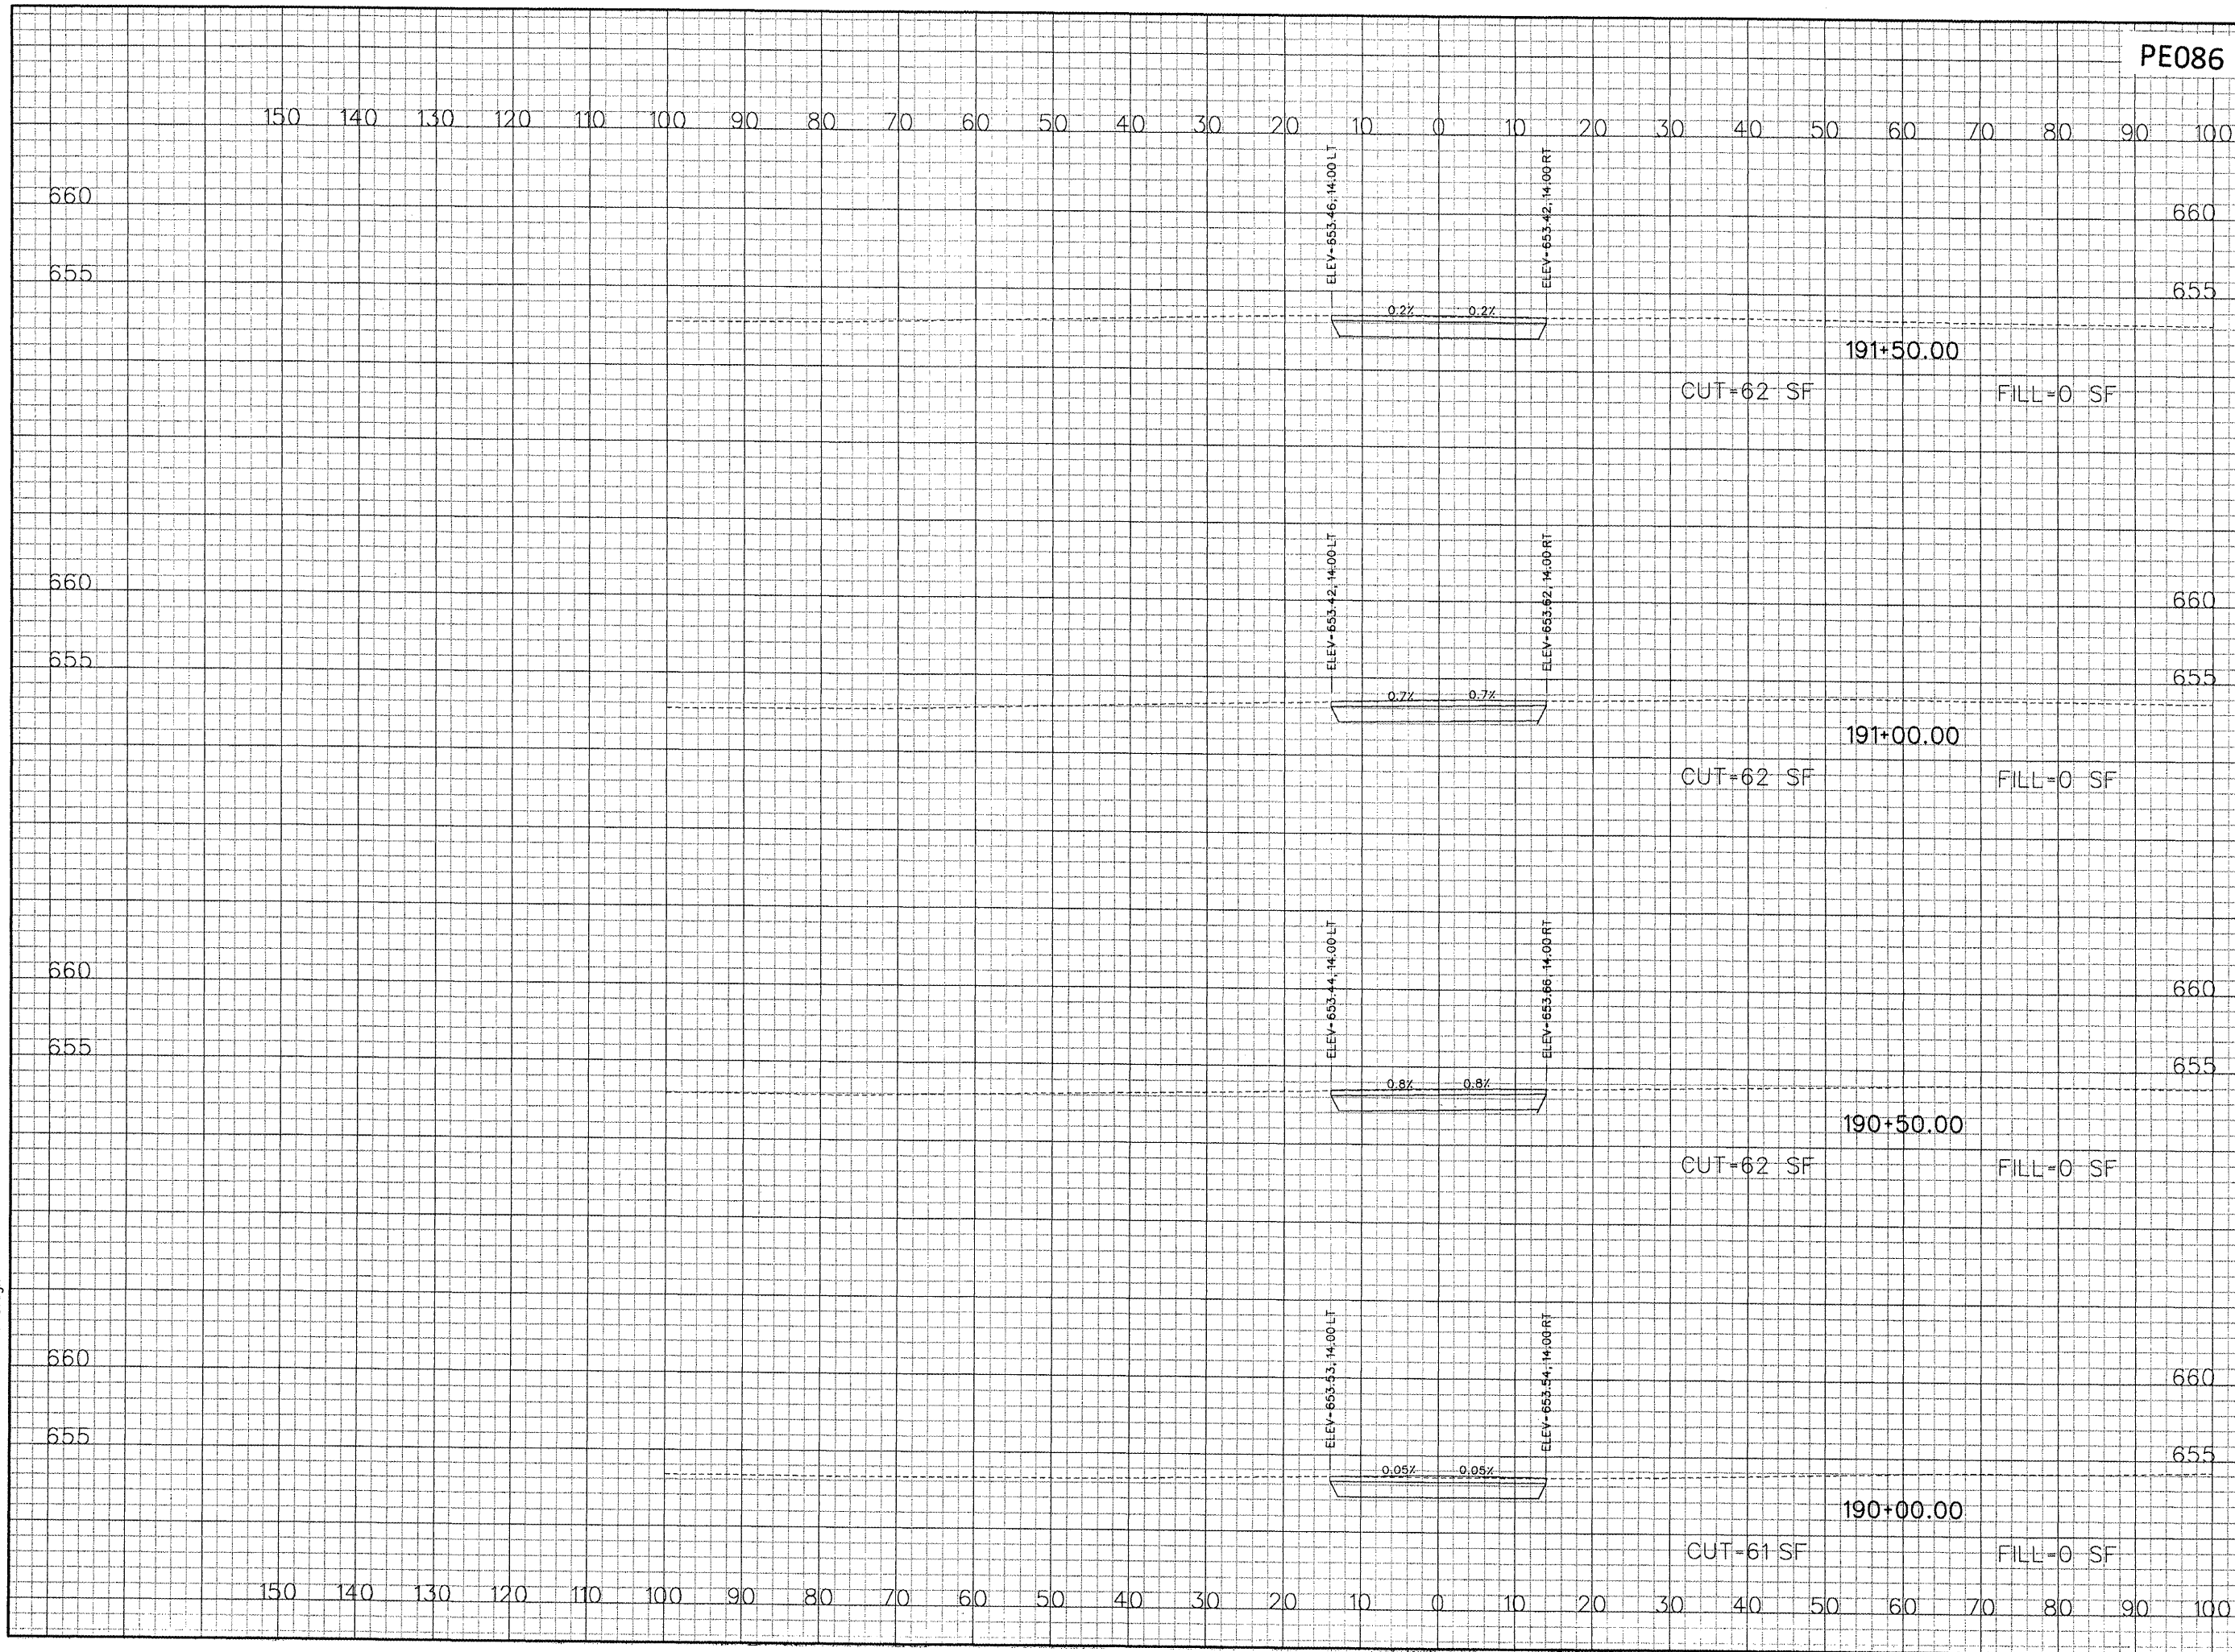

PE086

REVISIONS		
NUMBER	BY	DATE

0 1 2
THIS BAR IS EQUAL TO 2'
AT FULL SCALE (34X22).
PLOT 1

GREATER Peoria REGIONAL Airport

CONSTRUCT NEW PERIMETER ROAD AND PERIMETER FENCE - PROJECT 1

CMT
CRAMFORD, MURPHY & TILLY, INC.
CONSULTING ENGINEERS

© Copyright Cmt, Inc.

IL PROJECT: PIA-3343 AIP PROJ: 3-17-0080-XX
FILE: ...Draw\Sheets\XX_xsec.dgn
DESIGN BY: TWM, RBL
DRAWN BY: RBL
CHECKED BY: RBL
APPROVED BY: CET
DATE: APRIL 24, 2008
JOB No: 0706104
PERIMETER ROAD CROSS SECTIONS SHEET 66 OF 80
SHEET 124 OF 140 SHEETS