


4/23/2008
K:\Peoria\070610400\Draw\Sheets\XX_entx.dgn

PE086

REVISIONS

NUMBER	BY	DATE

0 1 2
THIS BAR IS EQUAL TO 2"
AT FULL SCALE (34X22).
PLOT 1

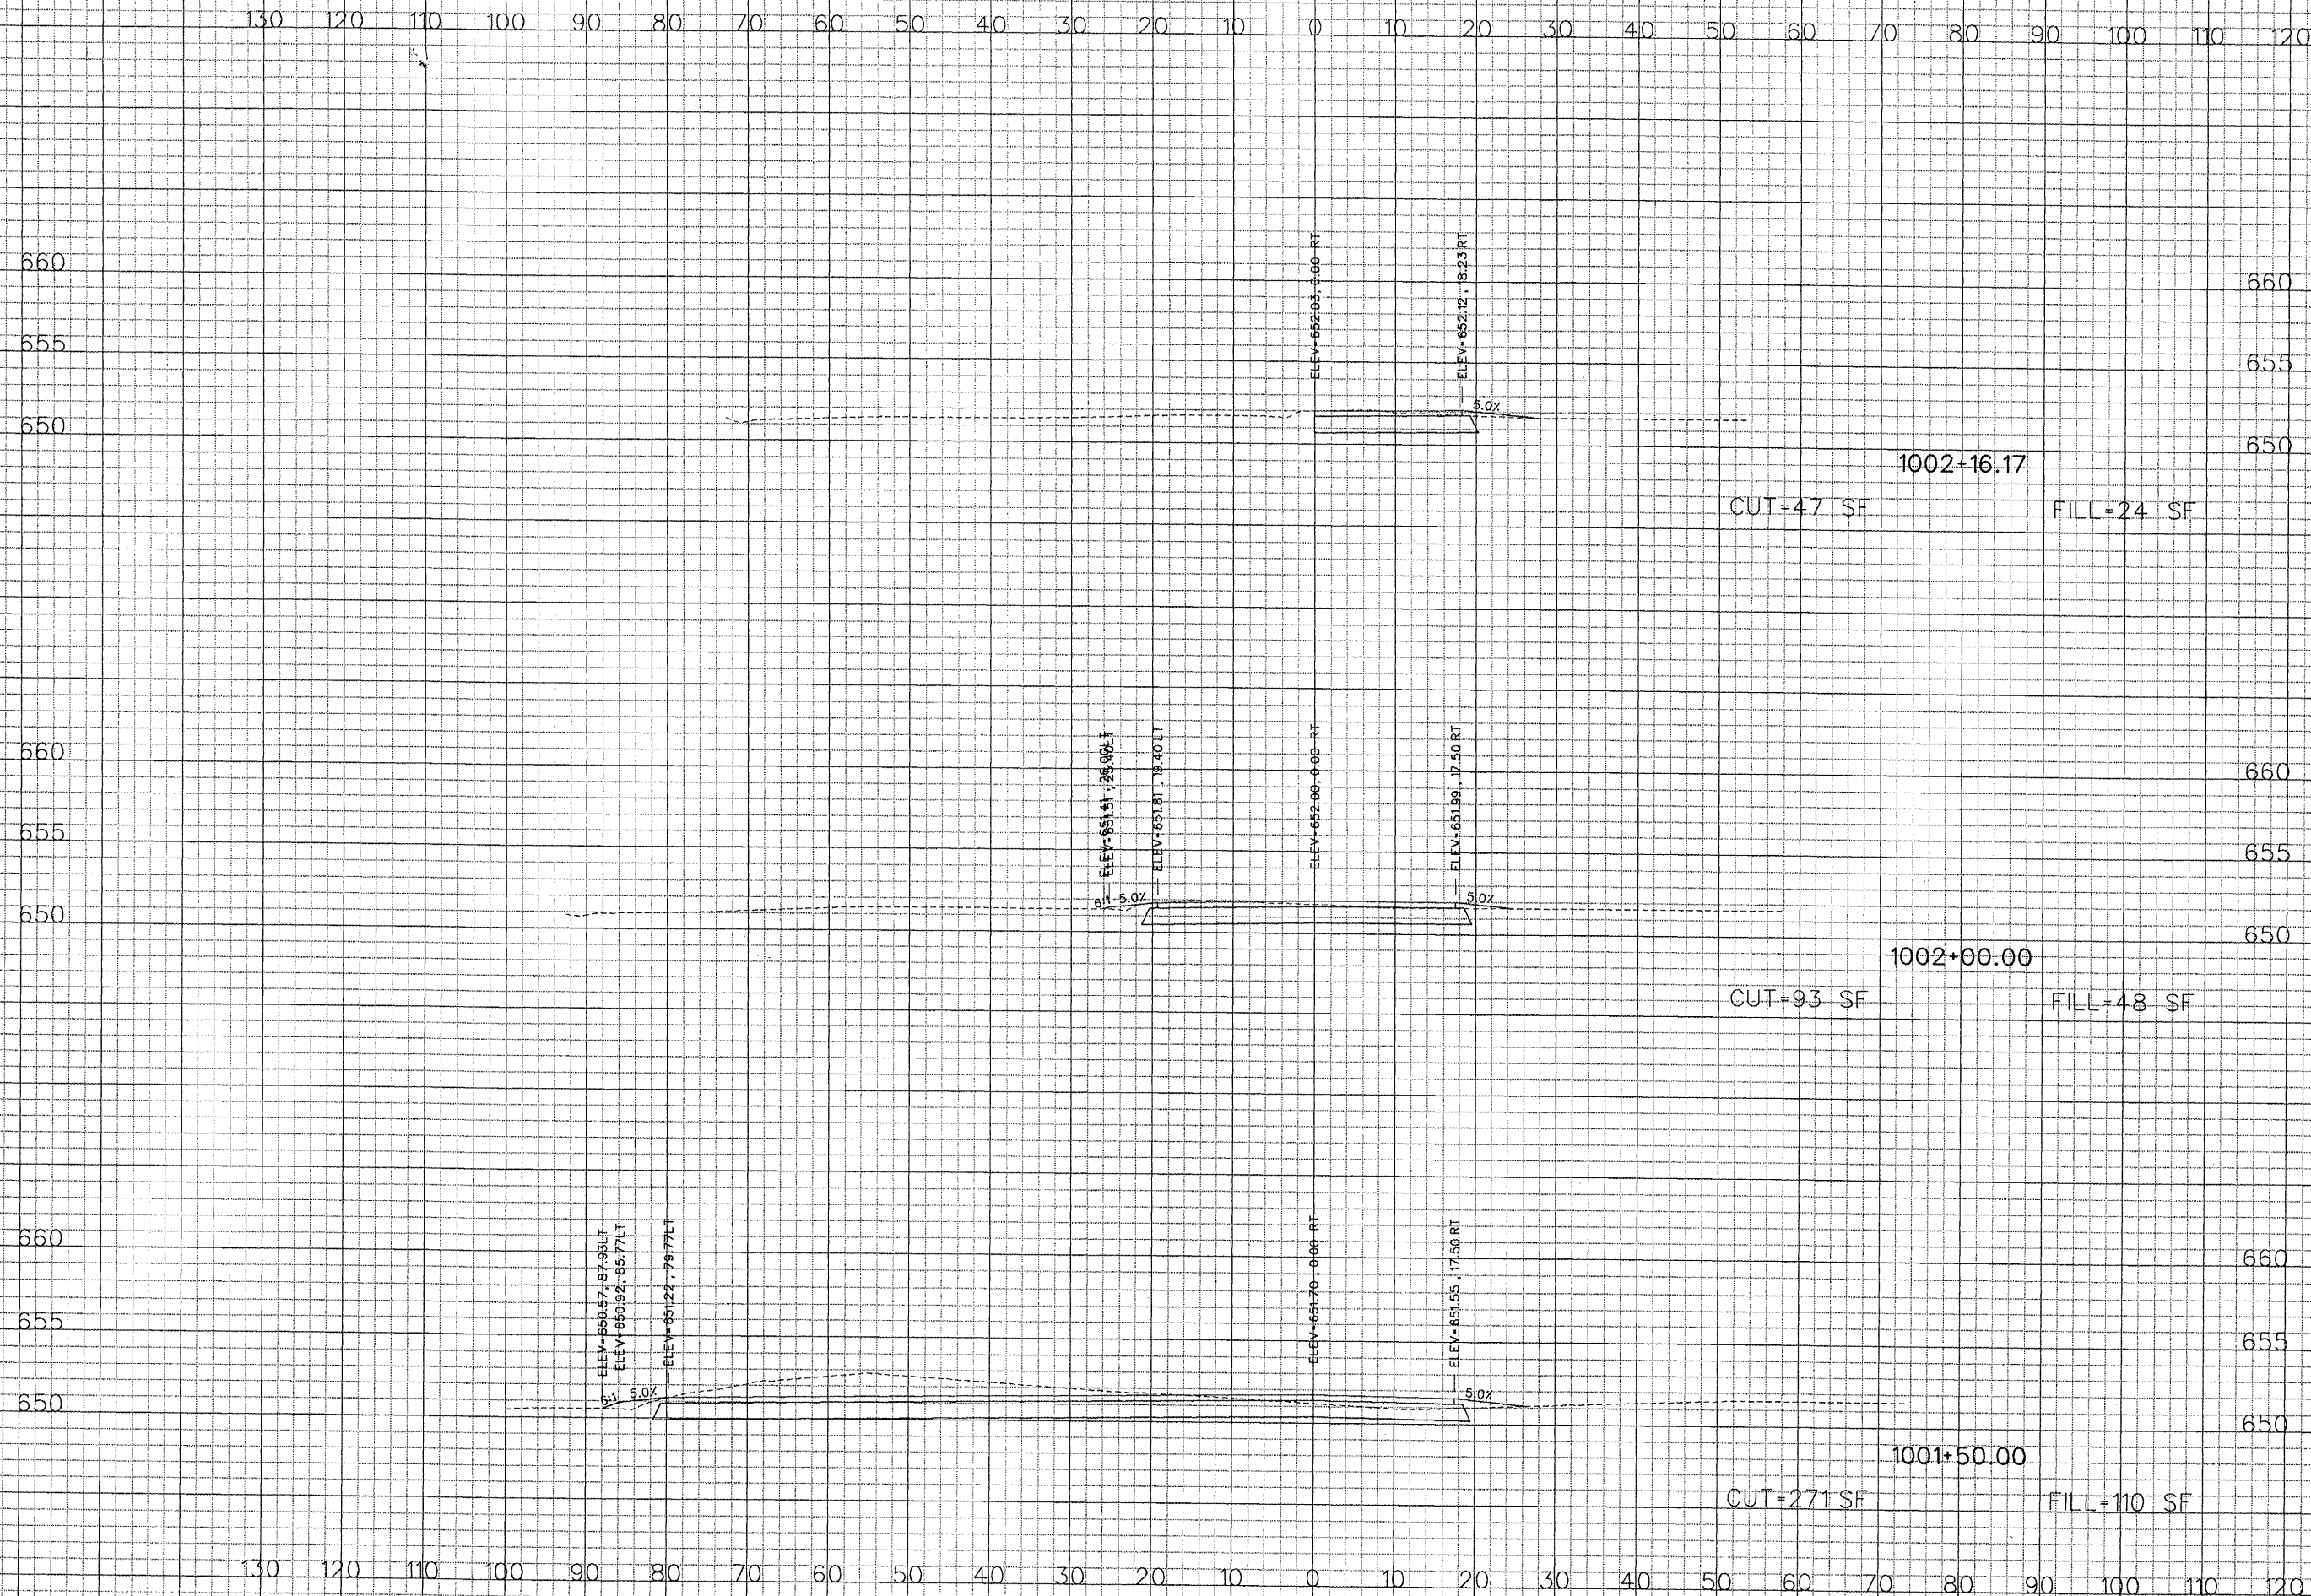

GREATER Peoria REGIONAL Airport

CONSTRUCT NEW PERIMETER ROAD AND PERIMETER FENCE - PROJECT 1

CMT
CRAWFORD, MURPHY & TILLY, INC.
CONSULTING ENGINEERS

© Copyright CMT, Inc.

IL PROJECT: PIA-3343
AIP PROJ: 3-17-0080-XX

FILE:...\Draw\Sheets\XX_entx.dgn

DESIGN BY: TWM, RBL

DRAWN BY: RBL

CHECKED BY: RBL

APPROVED BY: CET

DATE: APRIL 24, 2008

JOB No: 0706104

FUEL ENTRANCE ROAD
CROSS SECTIONS
SHEET 2 OF 2

SHEET 140 OF 140 SHEETS