


* = LT. SIDE, STA. 127+05 - STA. 131+40

R.P., STA. 127+08.41, LT. 240'

R.P., STA. 131+33.81, LT. 255'

TAXIWAY E

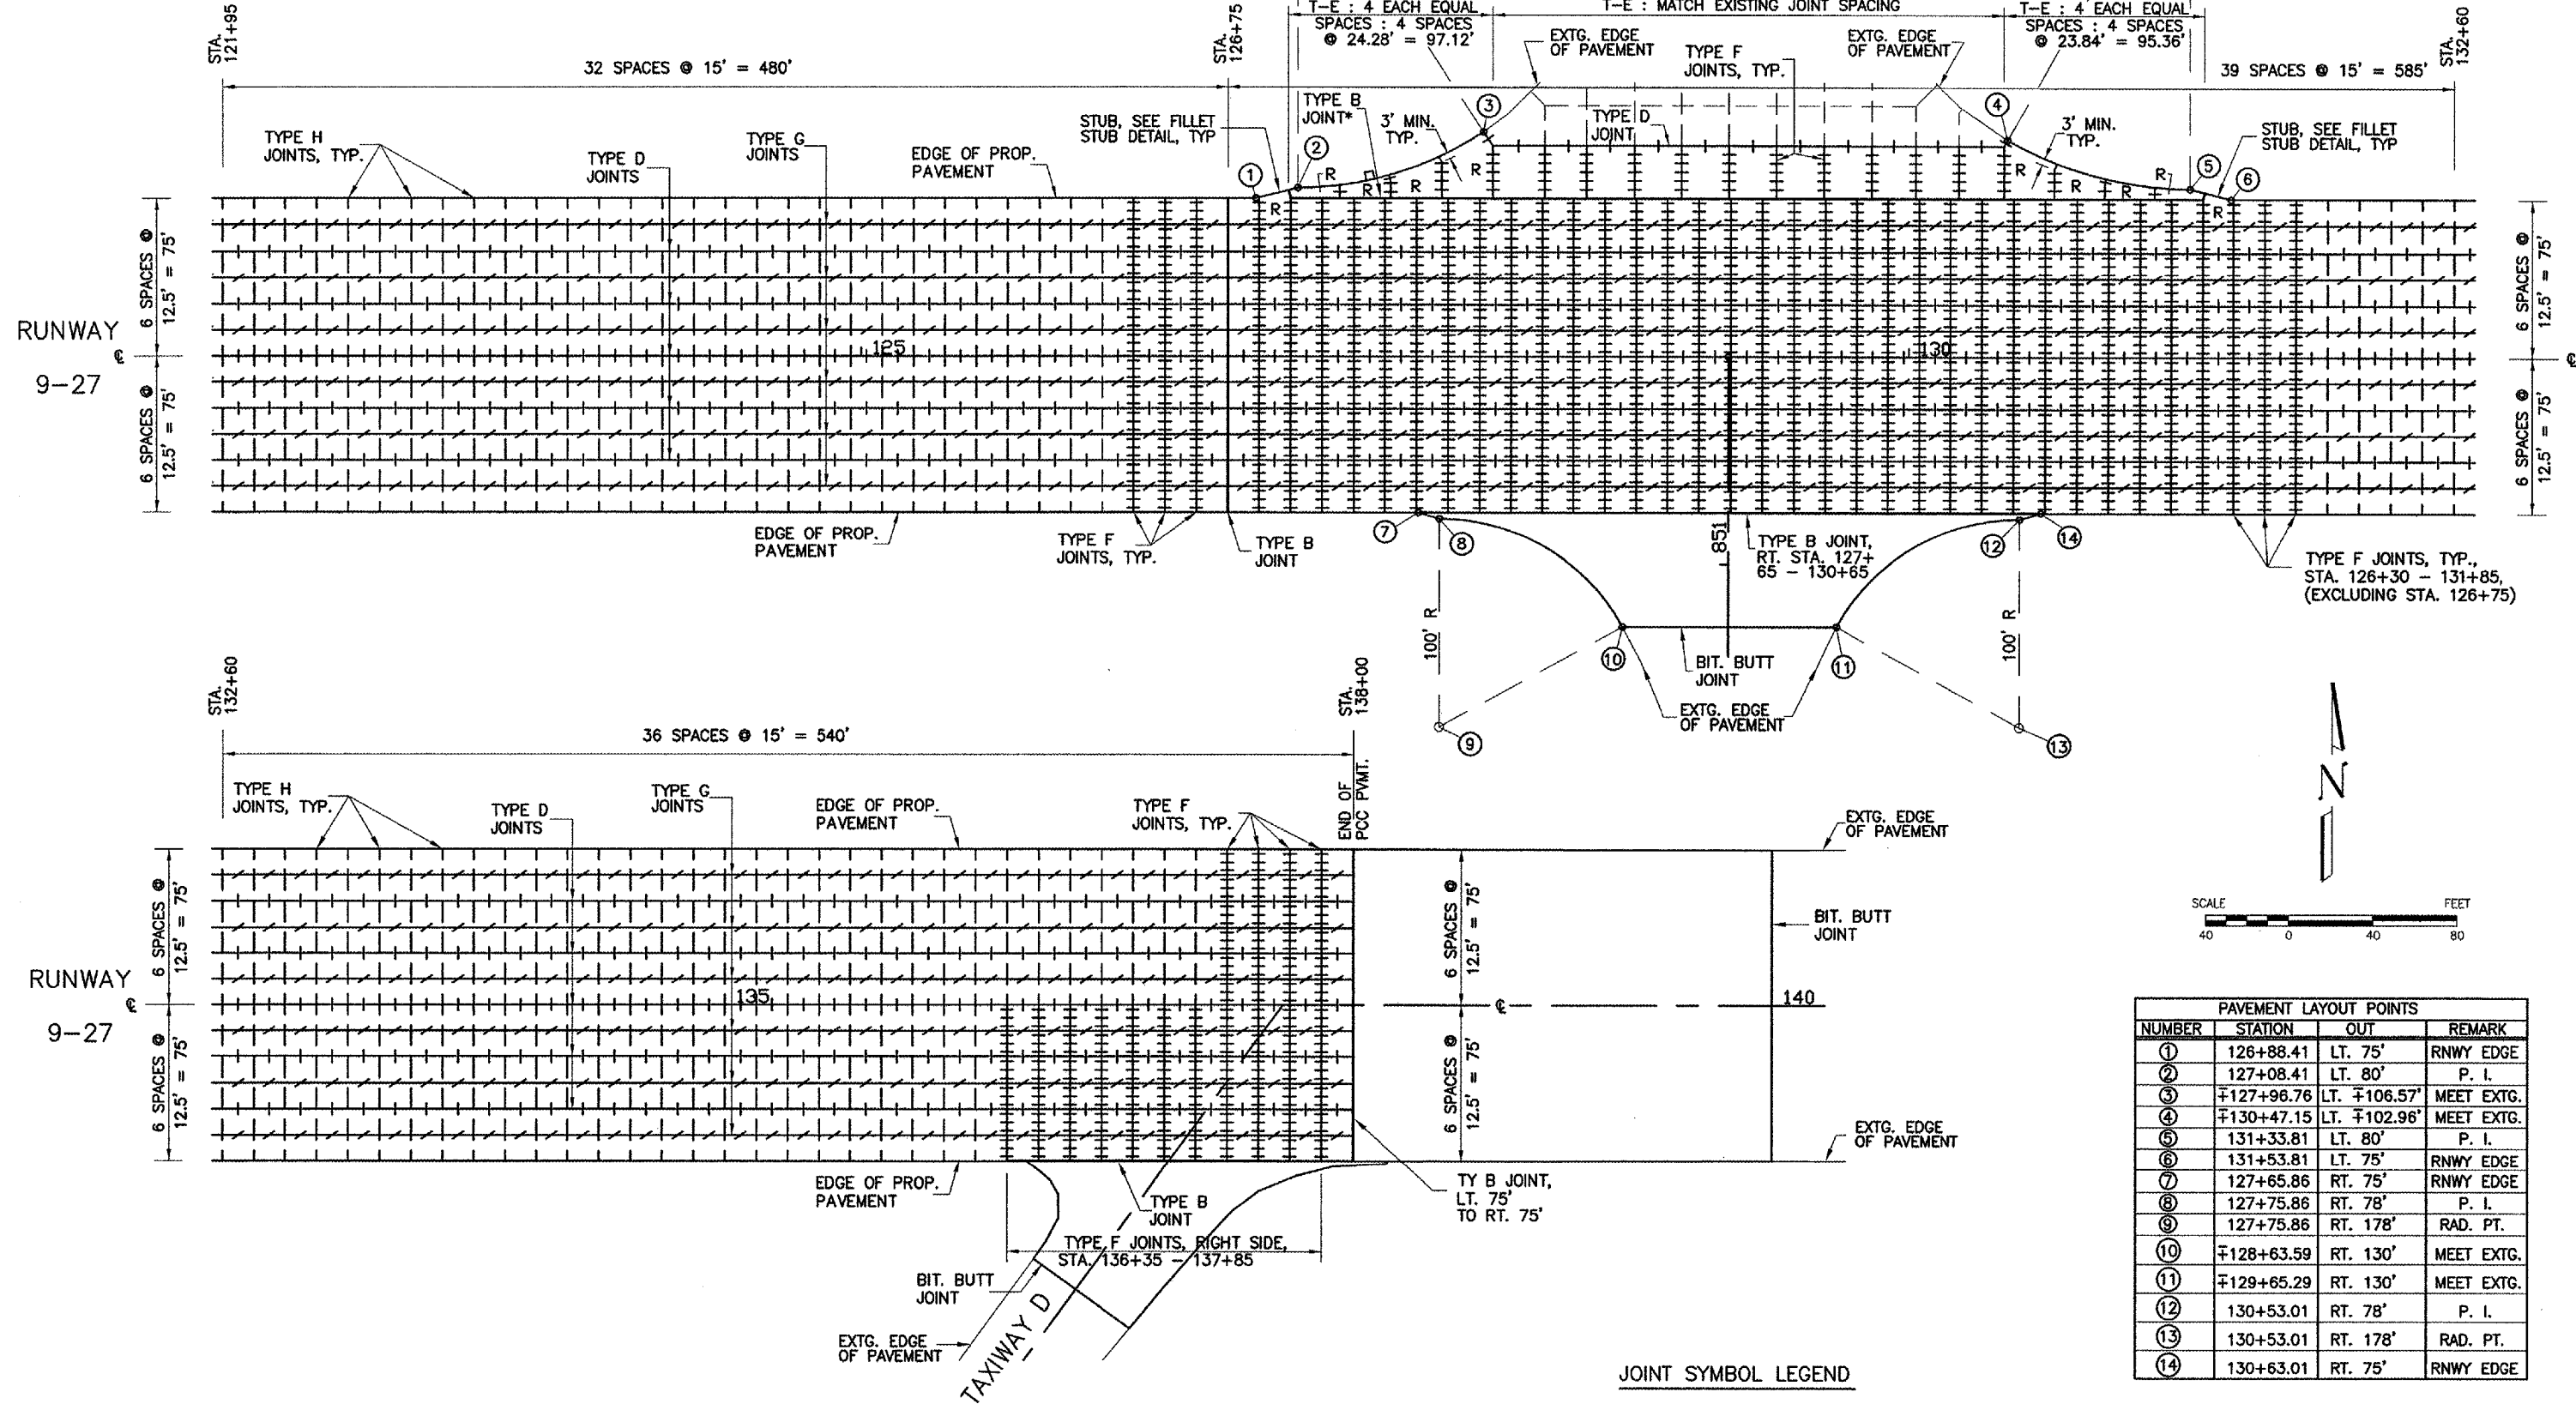

PAVEMENT LAYOUT POINTS			
NUMBER	STATION	OUT	REMARK
①	126+88.41	LT. 75'	RNWX EDGE
②	127+08.41	LT. 80'	P. I.
③	±127+96.76	LT. ±106.57'	MEET EXTG.
④	±130+47.15	LT. ±102.96'	MEET EXTG.
⑤	131+33.81	LT. 80'	P. I.
⑥	131+53.81	LT. 75'	RNWX EDGE
⑦	127+65.86	RT. 75'	RNWX EDGE
⑧	127+75.86	RT. 78'	P. I.
⑨	127+75.86	RT. 178'	RAD. PT.
⑩	±128+63.59	RT. 130'	MEET EXTG.
⑪	±129+65.29	RT. 130'	MEET EXTG.
⑫	130+53.01	RT. 78'	P. I.
⑬	130+53.01	RT. 178'	RAD. PT.
⑭	130+63.01	RT. 75'	RNWX EDGE

JOINT SYMBOL LEGEND

- ||||| ||||| ||||| TYPE A-DOWELED EXPANSION JOINT
- TYPE B-THICKENED EDGE EXPANSION JOINT
- TYPE C-KEYED CONSTRUCTION JOINT
- |—|—|— TYPE D-DOWELED CONSTRUCTION JOINT
- X—X—X— TYPE E-HINGED CONSTRUCTION JOINT WITH KEY
- TYPE E-1-HINGED CONSTRUCTION JOINT WITHOUT KEY
- ||||| ||||| ||||| TYPE F-DOWELED CONTRACTION JOINT
- /—/—/— TYPE G-HINGED CONTRACTION JOINT
- — — — TYPE H-DUMMY
- R—R—R— ODD SHAPE PANEL REINFORCEMENT
- — — — EXISTING PAVEMENT JOINT

- NOTES:
- SEE SHEET 13 FOR JOINT NOTES.
 - SEE SHEET 15 FOR JOINT DETAILS.