

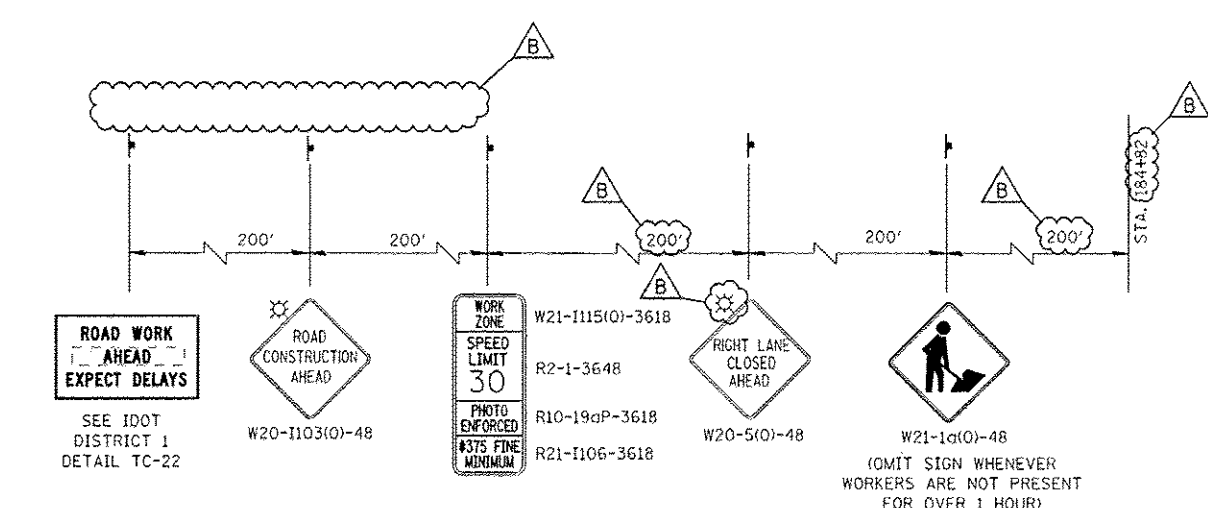


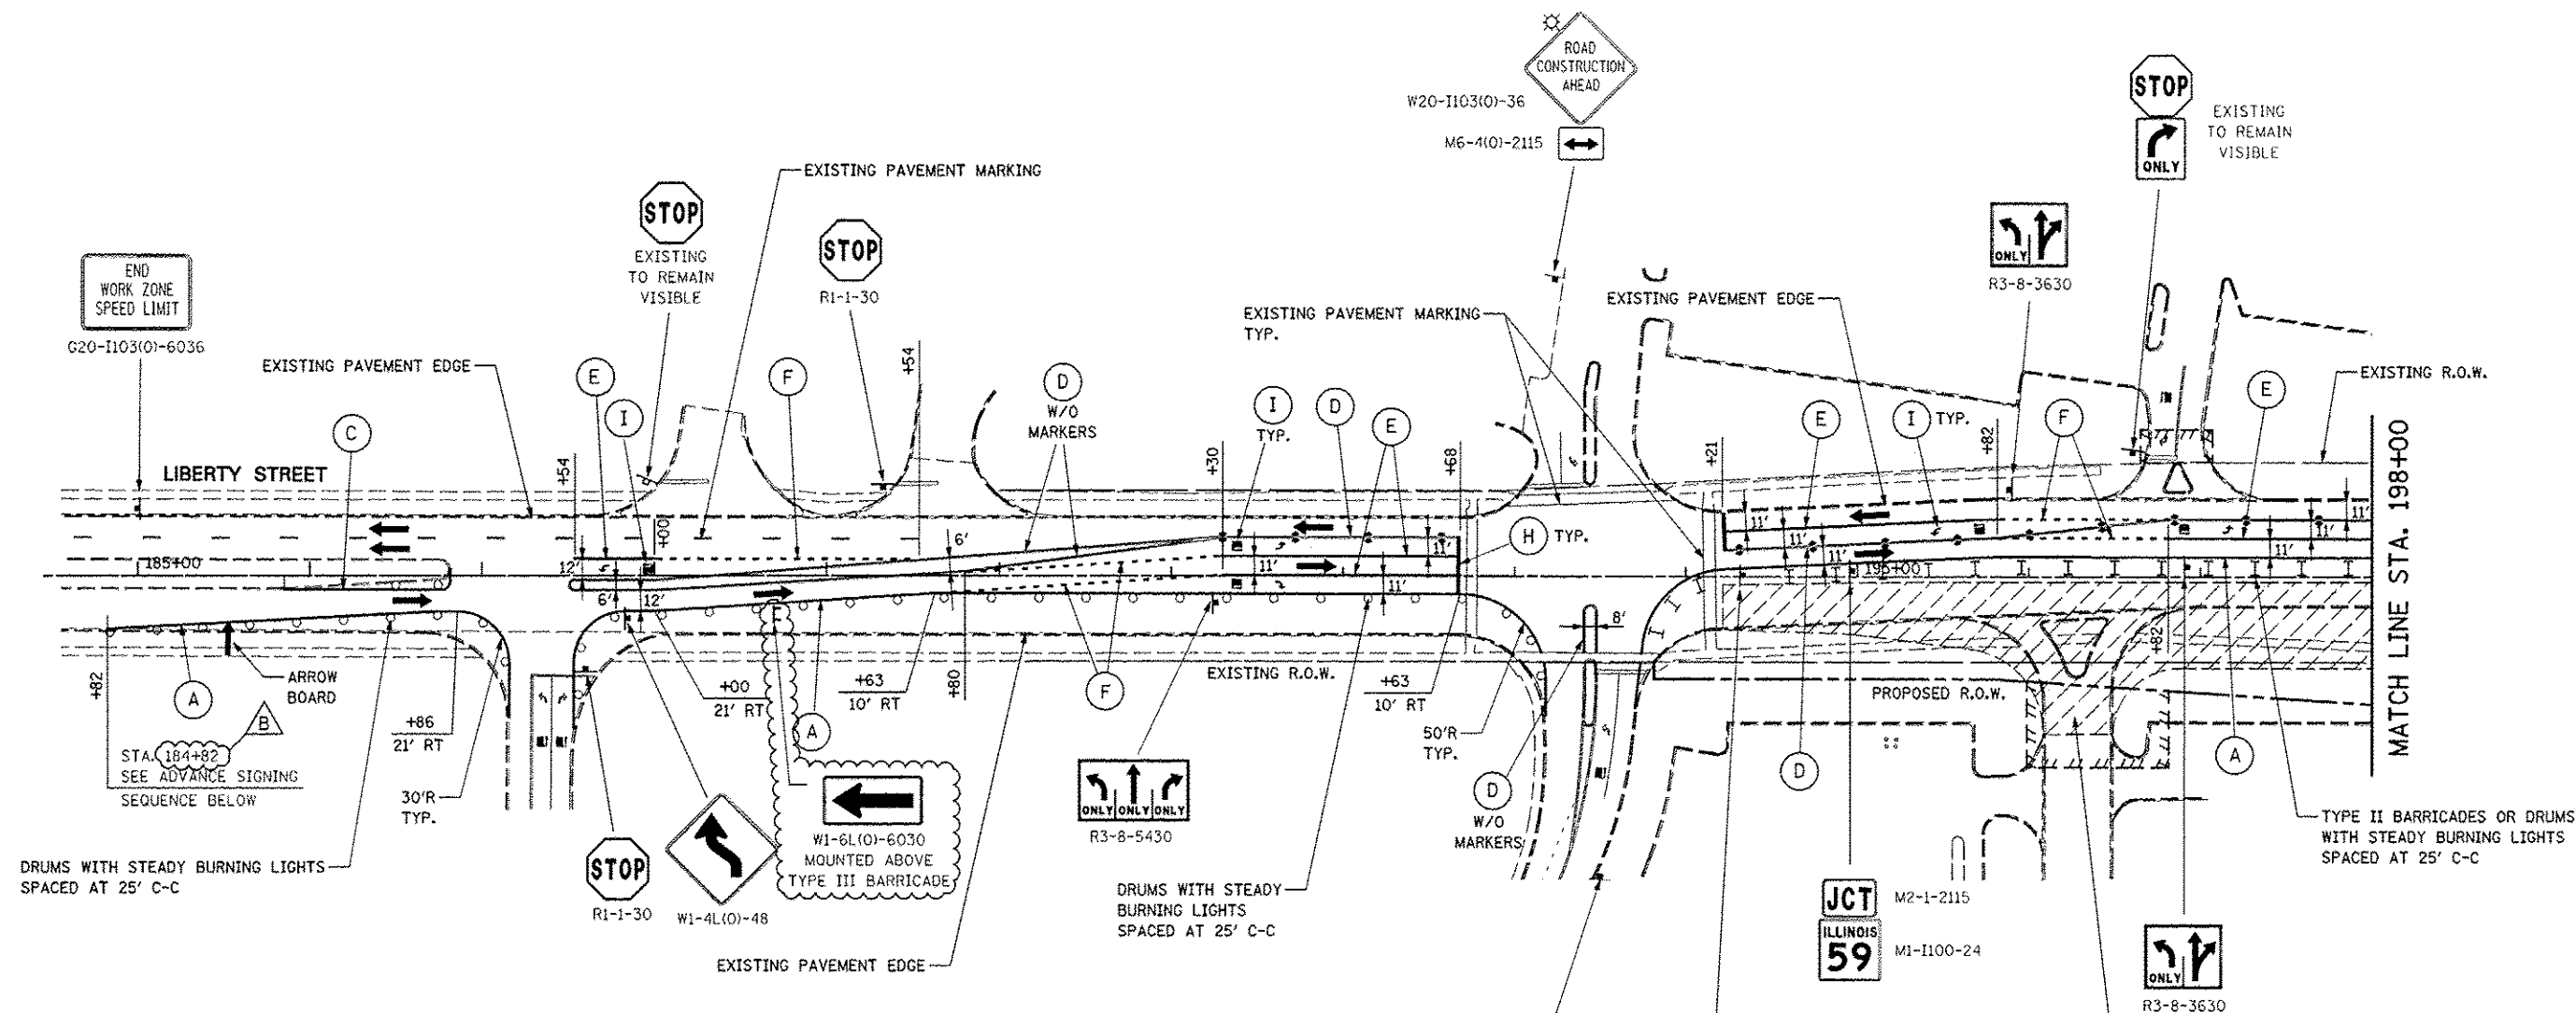

ADVANCE SIGNING FOR LIBERTY STREET
(SPACING MAY VARY DUE TO FIELD CONDITIONS)

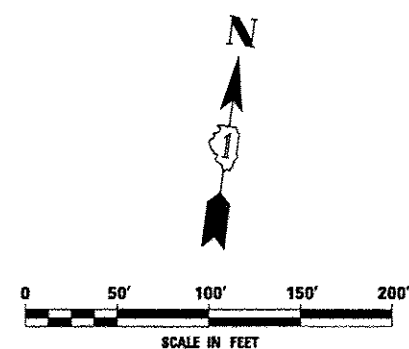

	DESIGNED	PJO	REVISED -	ADDENDUM B 05/01/2013	STATE OF ILLINOIS DEPARTMENT OF TRANSPORTATION	MAINTENANCE OF TRAFFIC - STAGE 1 LIBERTY STREET				F.A.P. RTE.	SECTION	COUNTY	TOTAL SHEETS	SHEET NO.
	DRAWN	KES	REVISED -							338	(112 & 113) WRS-7	DUPAGE	1156	140
	CHECKED	JCH	REVISED -			CONTRACT NO. 60R30								
	DATE	12/14/2012	REVISED -			SCALE: AS SHOWN	SHEET NO. 49 OF 195 SHEETS	STA. 185+00	TO STA. 198+00	ILLINOIS FED. AID PROJECT				