


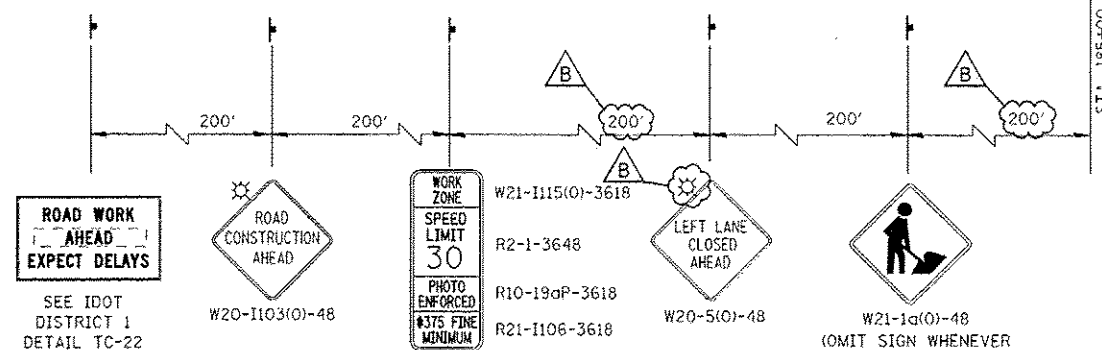

	DESIGNED <i>PJO</i>	REVISED - ADDENDUM B 05/01/2013	STATE OF ILLINOIS DEPARTMENT OF TRANSPORTATION	MAINTENANCE OF TRAFFIC – STAGE 1A LIBERTY STREET				F.A.P. RTE.	SECTION	COUNTY	TOTAL SHEETS	SHEET NO.
	DRAWN <i>KES</i>	REVISED -		338	(112 & 113) WRS-7	DUPAGE	1156	155				
	CHECKED <i>JCM</i>	REVISED -		SCALE: AS SHOWN SHEET NO. 61 OF 195 SHEETS STA. 185+00 TO STA. 198+00						CONTRACT NO. 60R30		
	DATE <i>12/14/2012</i>	REVISED -								ILLINOIS FED. AID PROJECT		