
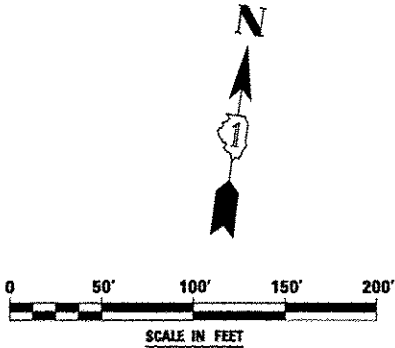


ADVANCE SIGNING FOR JEFFERSON AVENUE
(SPACING MAY VARY DUE TO FIELD CONDITIONS)

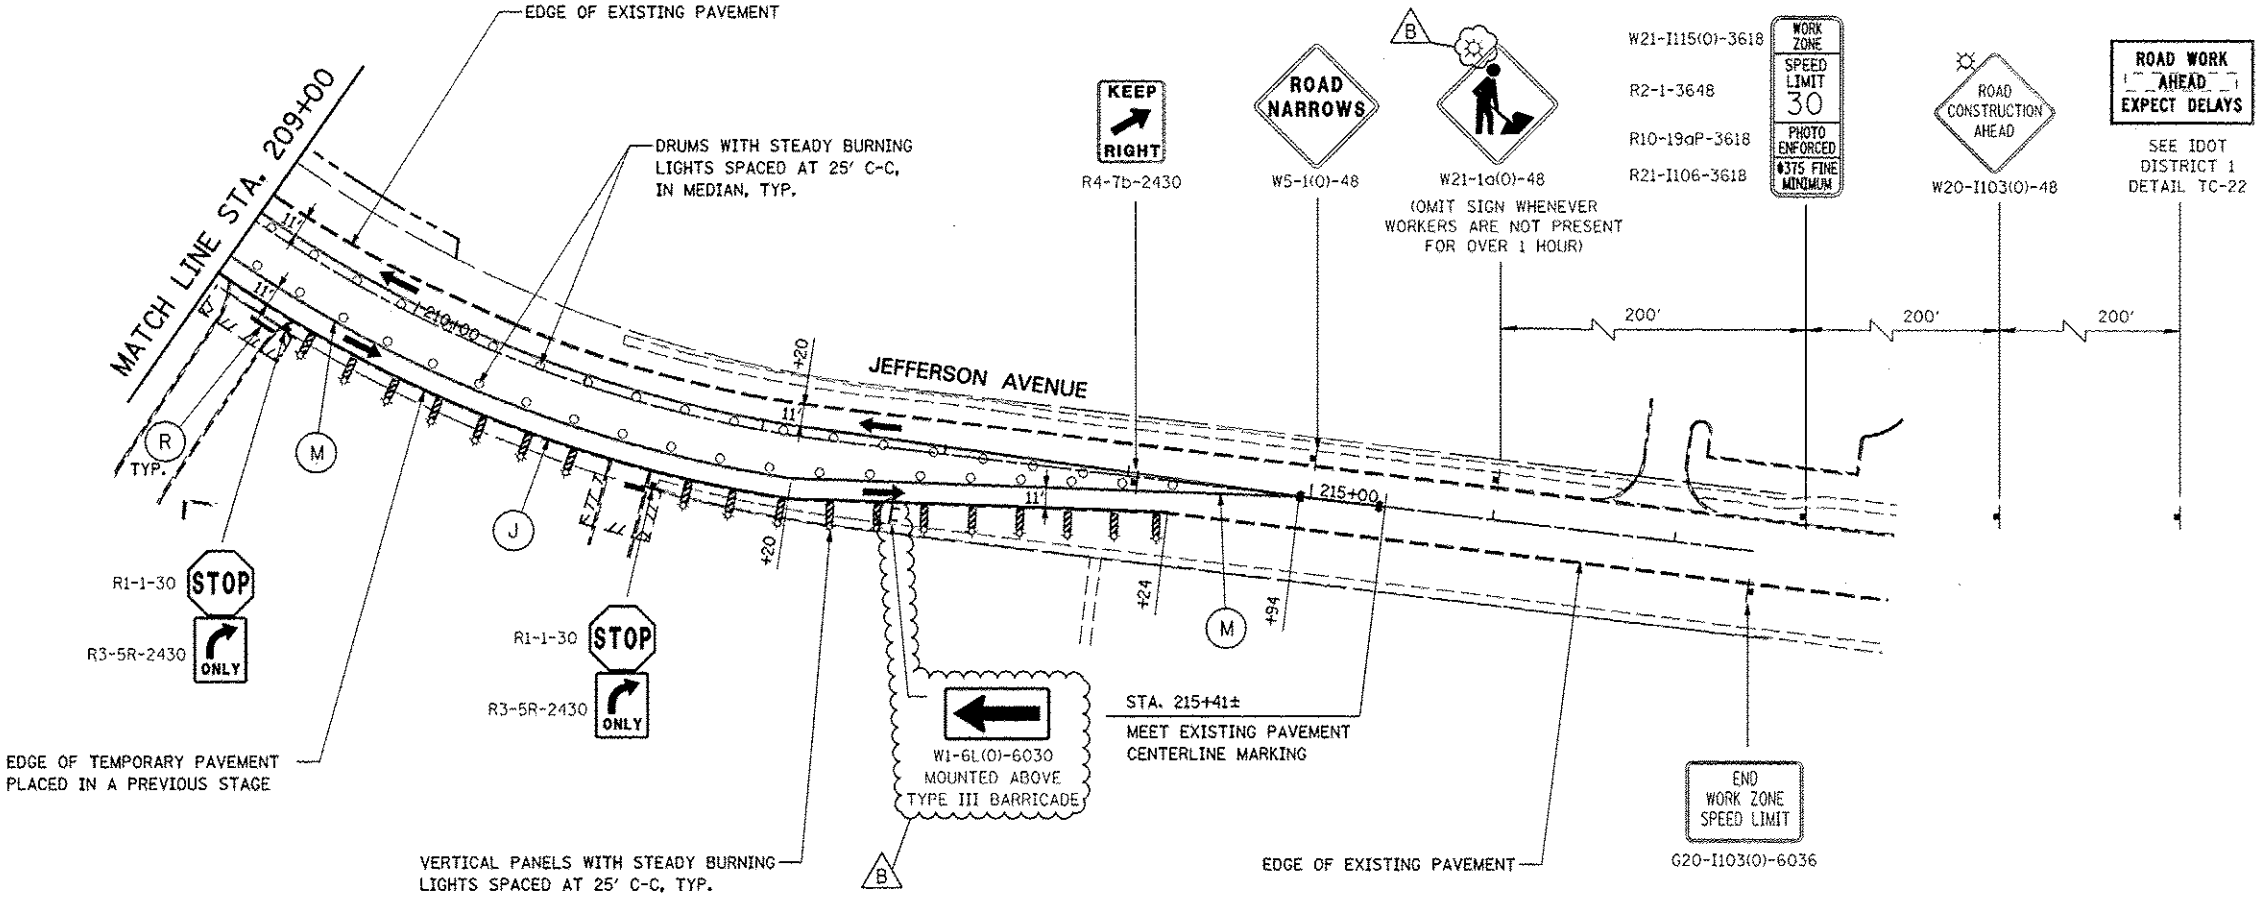

		DESIGNED <i>PJO</i>	REVISED - ADDENDUM B 05/01/2013	STATE OF ILLINOIS DEPARTMENT OF TRANSPORTATION	MAINTENANCE OF TRAFFIC - STAGE 1A JEFFERSON AVENUE				F.A.P. RTE.	SECTION	COUNTY	TOTAL SHEETS	SHEET NO.
		DRAWN <i>KES</i>	REVISED -						338	(112 & 113) WRS-7	DUPAGE	1156	157
		CHECKED <i>JCM</i>	REVISED -		CONTRACT NO. 60R30								
		DATE <i>12/14/2012</i>	REVISED -		ILLINOIS FED. AID PROJECT								
		SCALE: AS SHOWN				SHEET NO. 63 OF 195 SHEETS		STA. 209+00 TO STA. 217+00					