


ADVANCE SIGNING FOR JEFFERSON AVENUE
(SPACING MAY VARY DUE TO FIELD CONDITIONS)

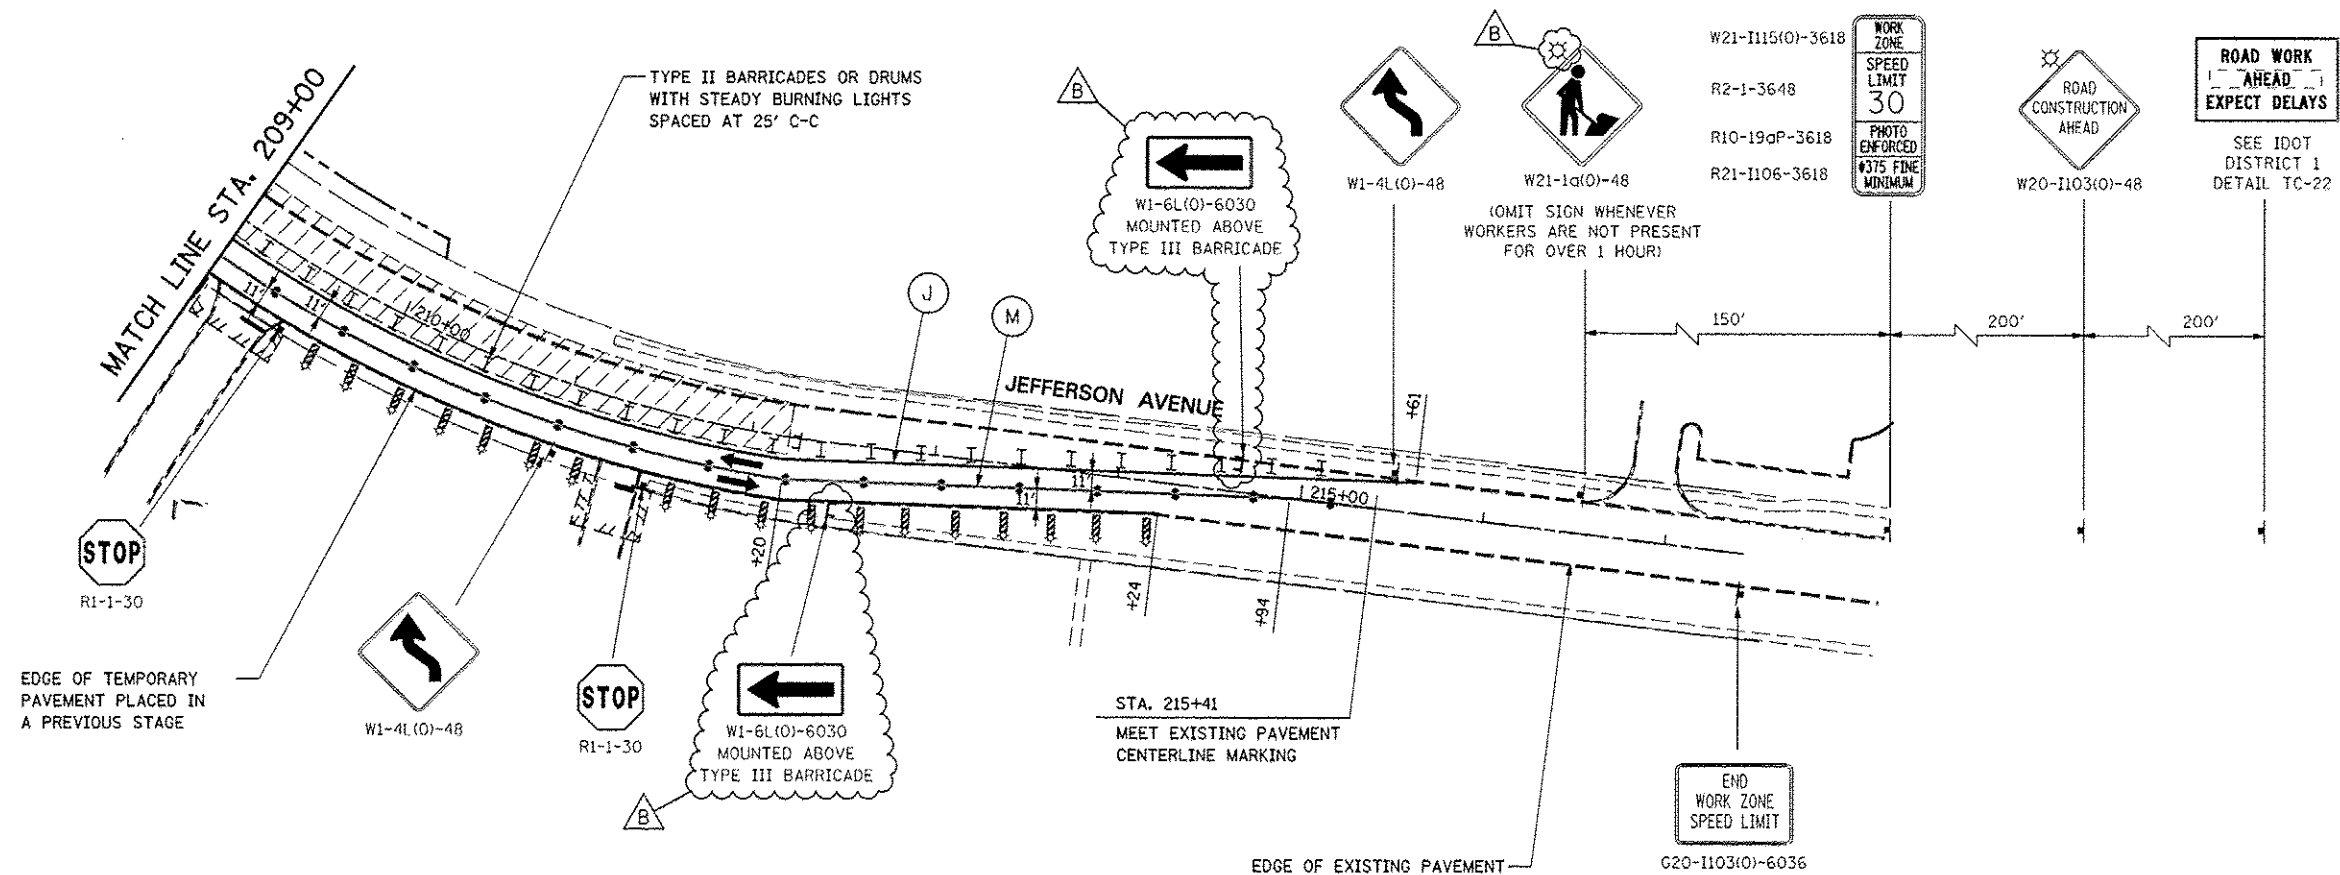

		DESIGNED <i>PJO</i>	REVISED - ADDENDUM B 05/01/2013	STATE OF ILLINOIS DEPARTMENT OF TRANSPORTATION	MAINTENANCE OF TRAFFIC – STAGE 1B JEFFERSON AVENUE	F.A.P. RTE.	SECTION	COUNTY	TOTAL SHEETS	SHEET NO.	
		DRAWN <i>KES</i>	REVISED -								
		CHECKED <i>JCM</i>	REVISED -								
		DATE <i>12/14/2012</i>	REVISED -								
					SCALE: AS SHOWN	SHEET NO. 75 OF 195 SHEETS	STA. 209+00	TO STA. 217+00	CONTRACT NO. 60R30		
					ILLINOIS FED. AID PROJECT						