
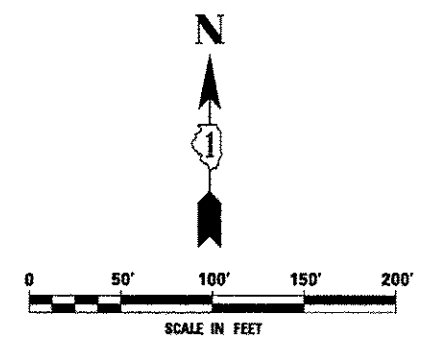


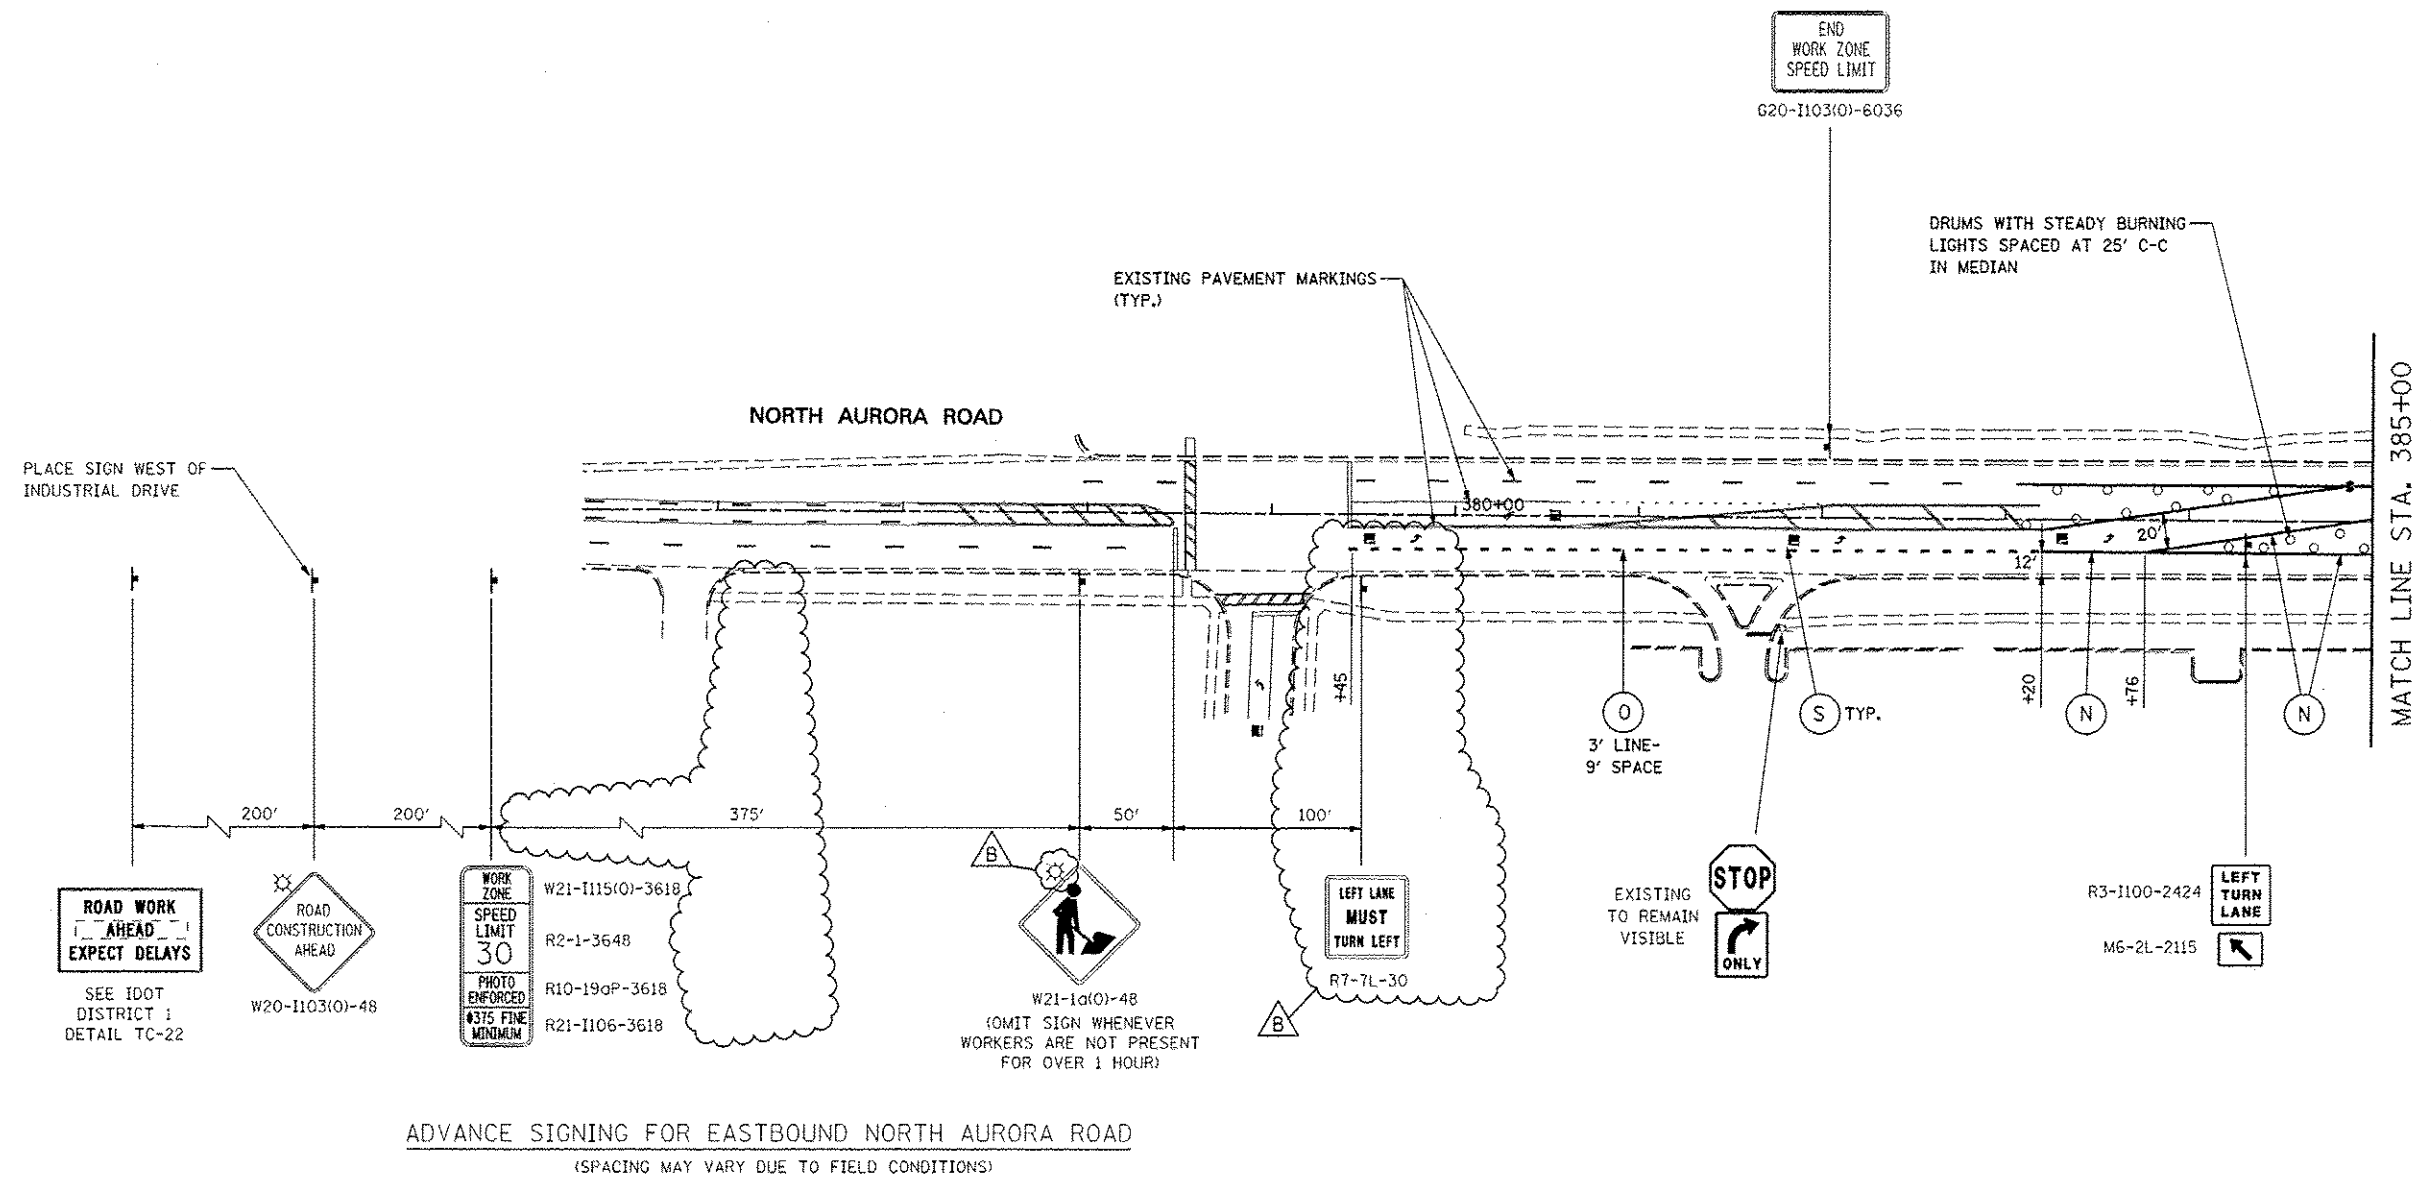

	DESIGNED	PJO	REVISED -	ADDENDUM B 05/01/2013	STATE OF ILLINOIS DEPARTMENT OF TRANSPORTATION	MAINTENANCE OF TRAFFIC – STAGE 1B NORTH AURORA ROAD	F.A.P. RTE.	SECTION	COUNTY	TOTAL SHEETS	SHEET NO.	
	DRAWN	KES	REVISED -									
	CHECKED	JCM	REVISED -									
	DATE	12/14/2012	REVISED -									
						SCALE: AS SHOWN	SHEET NO. 76 OF 195 SHEETS		STA. 379+00 TO STA. 385+00		ILLINOIS FED. AID PROJECT	
						338		(112 & 113) WRS-7	DUPAGE	1156	170	
						CONTRACT NO. 60R30						