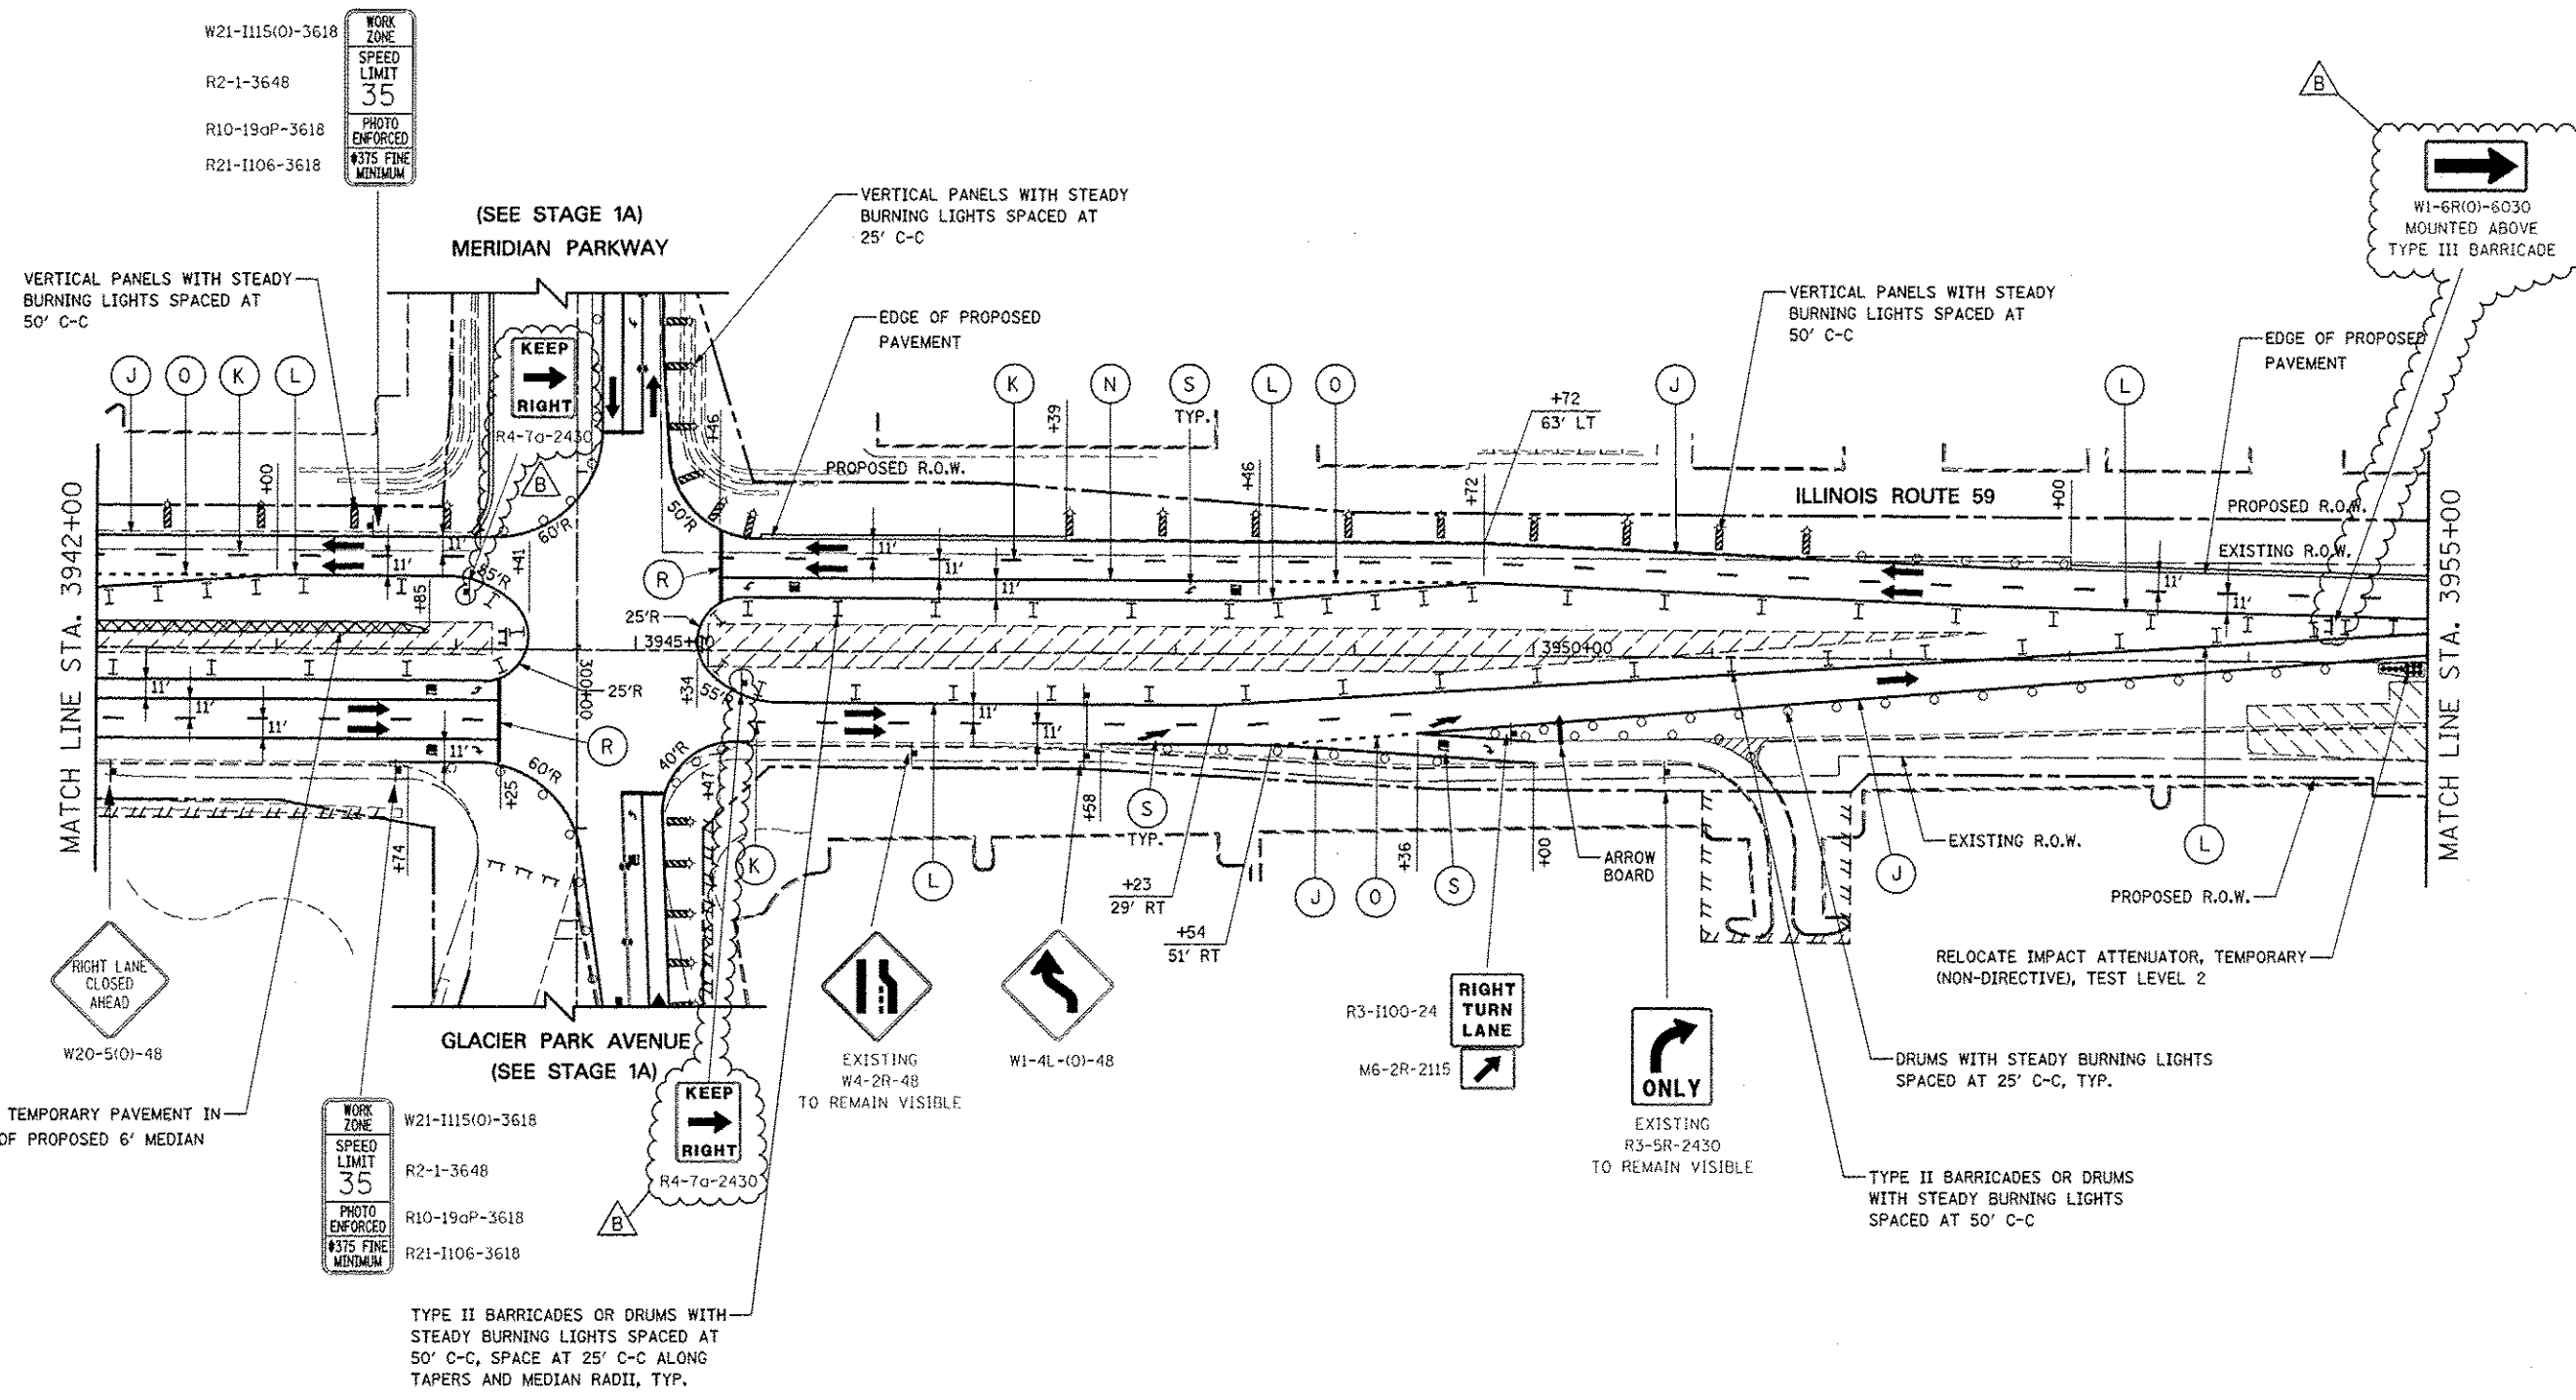


DESIGNED <i>PJO</i>		REVISED - ADDENDUM B 05/01/2013		STATE OF ILLINOIS DEPARTMENT OF TRANSPORTATION		MAINTENANCE OF TRAFFIC - STAGE 2 ILLINOIS ROUTE 59		F.A.P. RTE.	SECTION	COUNTY	TOTAL SHEETS	SHEET NO.
DRAWN <i>KES</i>		REVISED -						338	(112 & 113) WRS-7	DUPAGE	1156	193
CHECKED <i>JCM</i>		REVISED -						CONTRACT NO. 60R30				
DATE <i>12/14/2012</i>		REVISED -						ILLINOIS FED. AID PROJECT				
						SCALE: AS SHOWN		SHEET NO. 94 OF 195 SHEETS				
								STA. 3942+00 TO STA. 3955+00				