


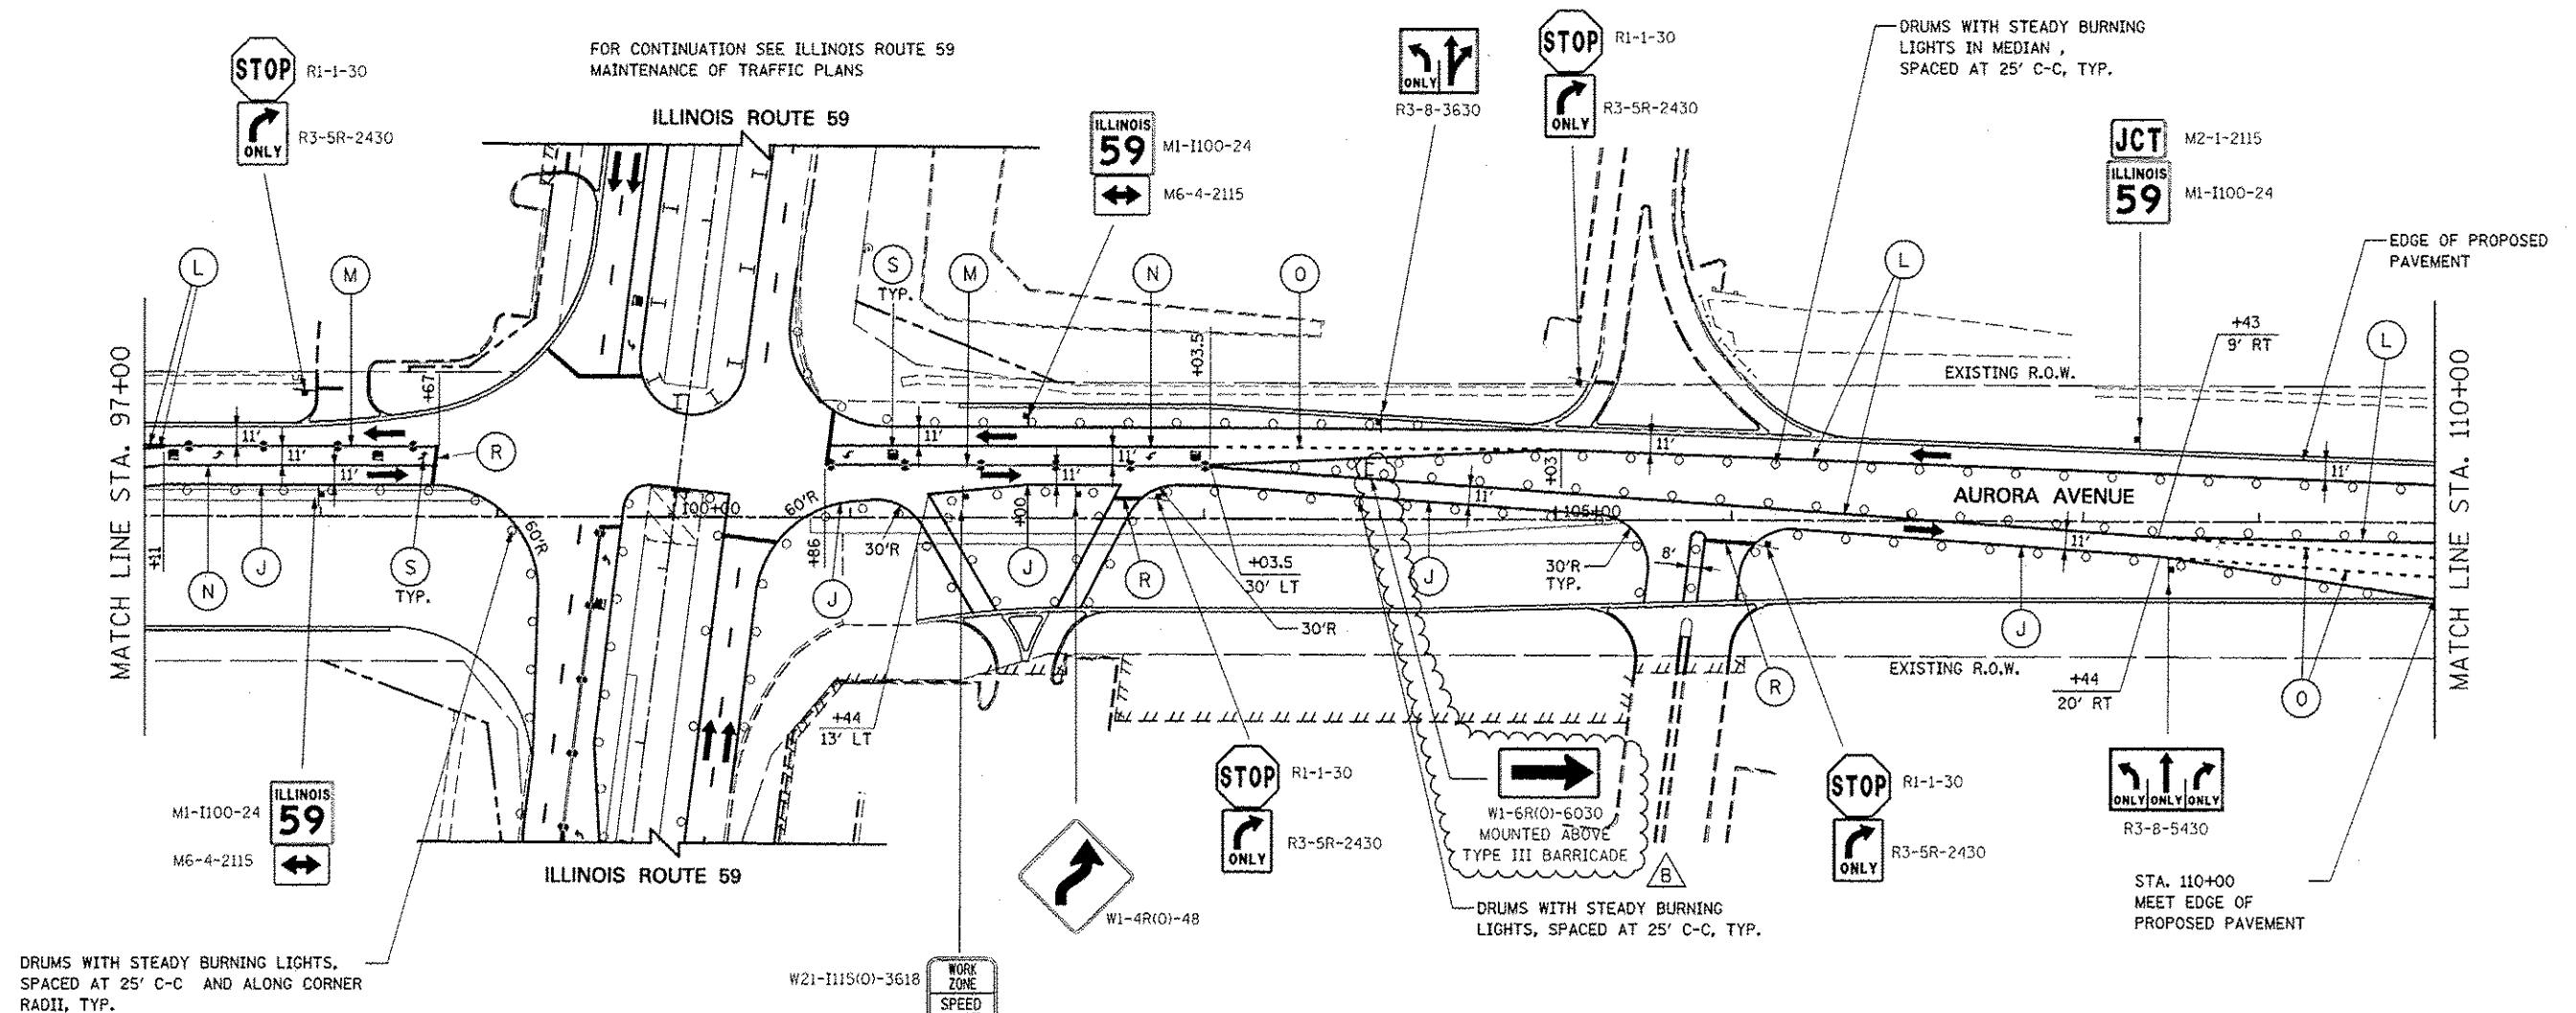

DRUMS WITH STEADY BURNING LIGHTS, SPACED AT 25' C-C AND ALONG CORNER RADII, TYP.

W21-1115(0)-3618

R2-1-3648

R10-19aP-3618

R21-1106-3618



STATE OF ILLINOIS  
DEPARTMENT OF TRANSPORTATION

MAINTENANCE OF TRAFFIC - STAGE 2A  
AURORA AVENUE

SCALE: AS SHOWN SHEET NO. 108 OF 195 SHEETS STA. 97+00 TO STA. 110+00

| F.A.P. RTE.               | SECTION           | COUNTY | TOTAL SHEETS | SHEET NO. |
|---------------------------|-------------------|--------|--------------|-----------|
| 338                       | (112 & 113) WRS-7 | COPAGE | 1156         | 199       |
| CONTRACT NO. 60R30        |                   |        |              |           |
| ILLINOIS FED. AID PROJECT |                   |        |              |           |