


W21-I115(0)-3618
R2-1-3648
R10-19aP-3618
R21-I106-3618

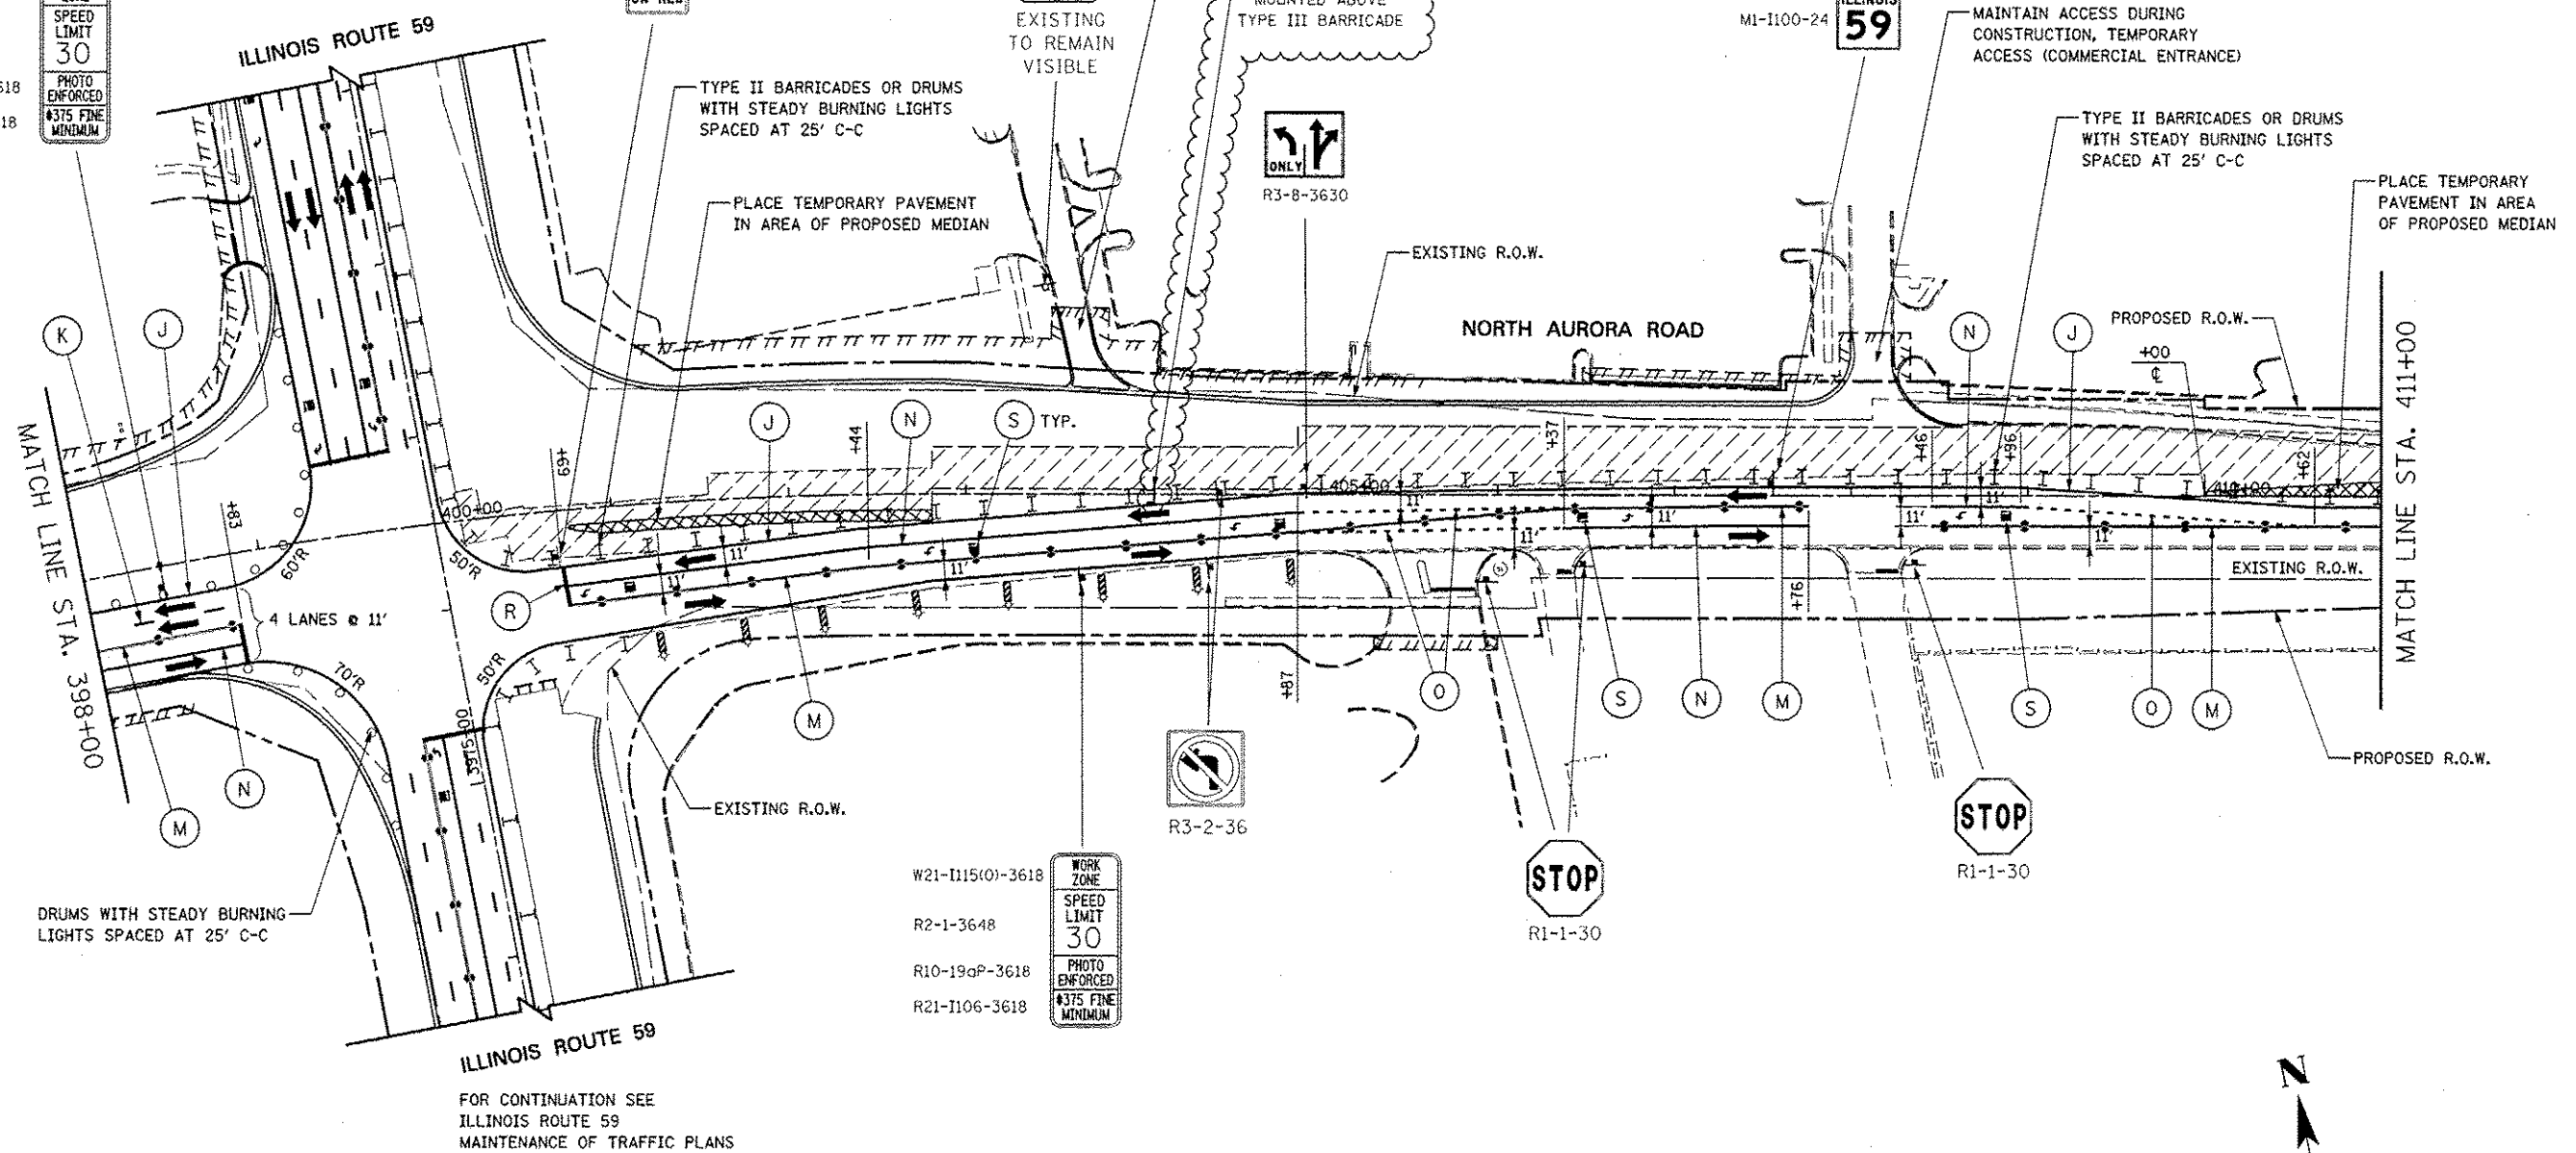



FOR CONTINUATION SEE
ILLINOIS ROUTE 59
MAINTENANCE OF TRAFFIC PLANS



DRUMS WITH STEADY BURNING
LIGHTS SPACED AT 25' C-C

FOR CONTINUATION SEE
ILLINOIS ROUTE 59
MAINTENANCE OF TRAFFIC PLANS

W21-I115(0)-3618
R2-1-3648
R10-19aP-3618
R21-I106-3618

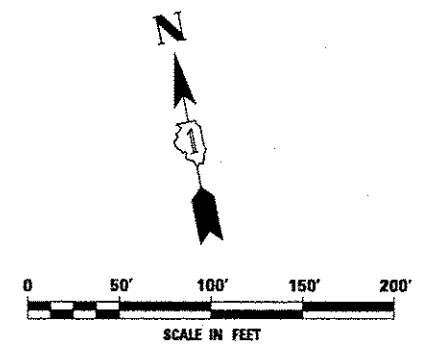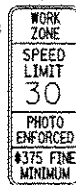

DESIGNED <i>PJO</i> DRAWN <i>KES</i> CHECKED <i>JCM</i> DATE <i>12/14/2012</i>	DESIGNED <i>PJO</i>	REVISED - ADDENDUM B 05/01/2013	STATE OF ILLINOIS DEPARTMENT OF TRANSPORTATION	MAINTENANCE OF TRAFFIC - STAGE 2A NORTH AURORA ROAD				F.A.P. RTE.	SECTION	COUNTY	TOTAL SHEETS	SHEET NO.
	DRAWN <i>KES</i>	REVISED -		338	(112 & 113) WRS-7	DUPAGE	115E	210				
	CHECKED <i>JCM</i>	REVISED -		CONTRACT NO. 60R30								
	DATE <i>12/14/2012</i>	REVISED -		ILLINOIS FED. AID PROJECT								
				SCALE: AS SHOWN	SHEET NO. 116 OF 195 SHEETS	STA. 398+00	TO STA. 411+00					