


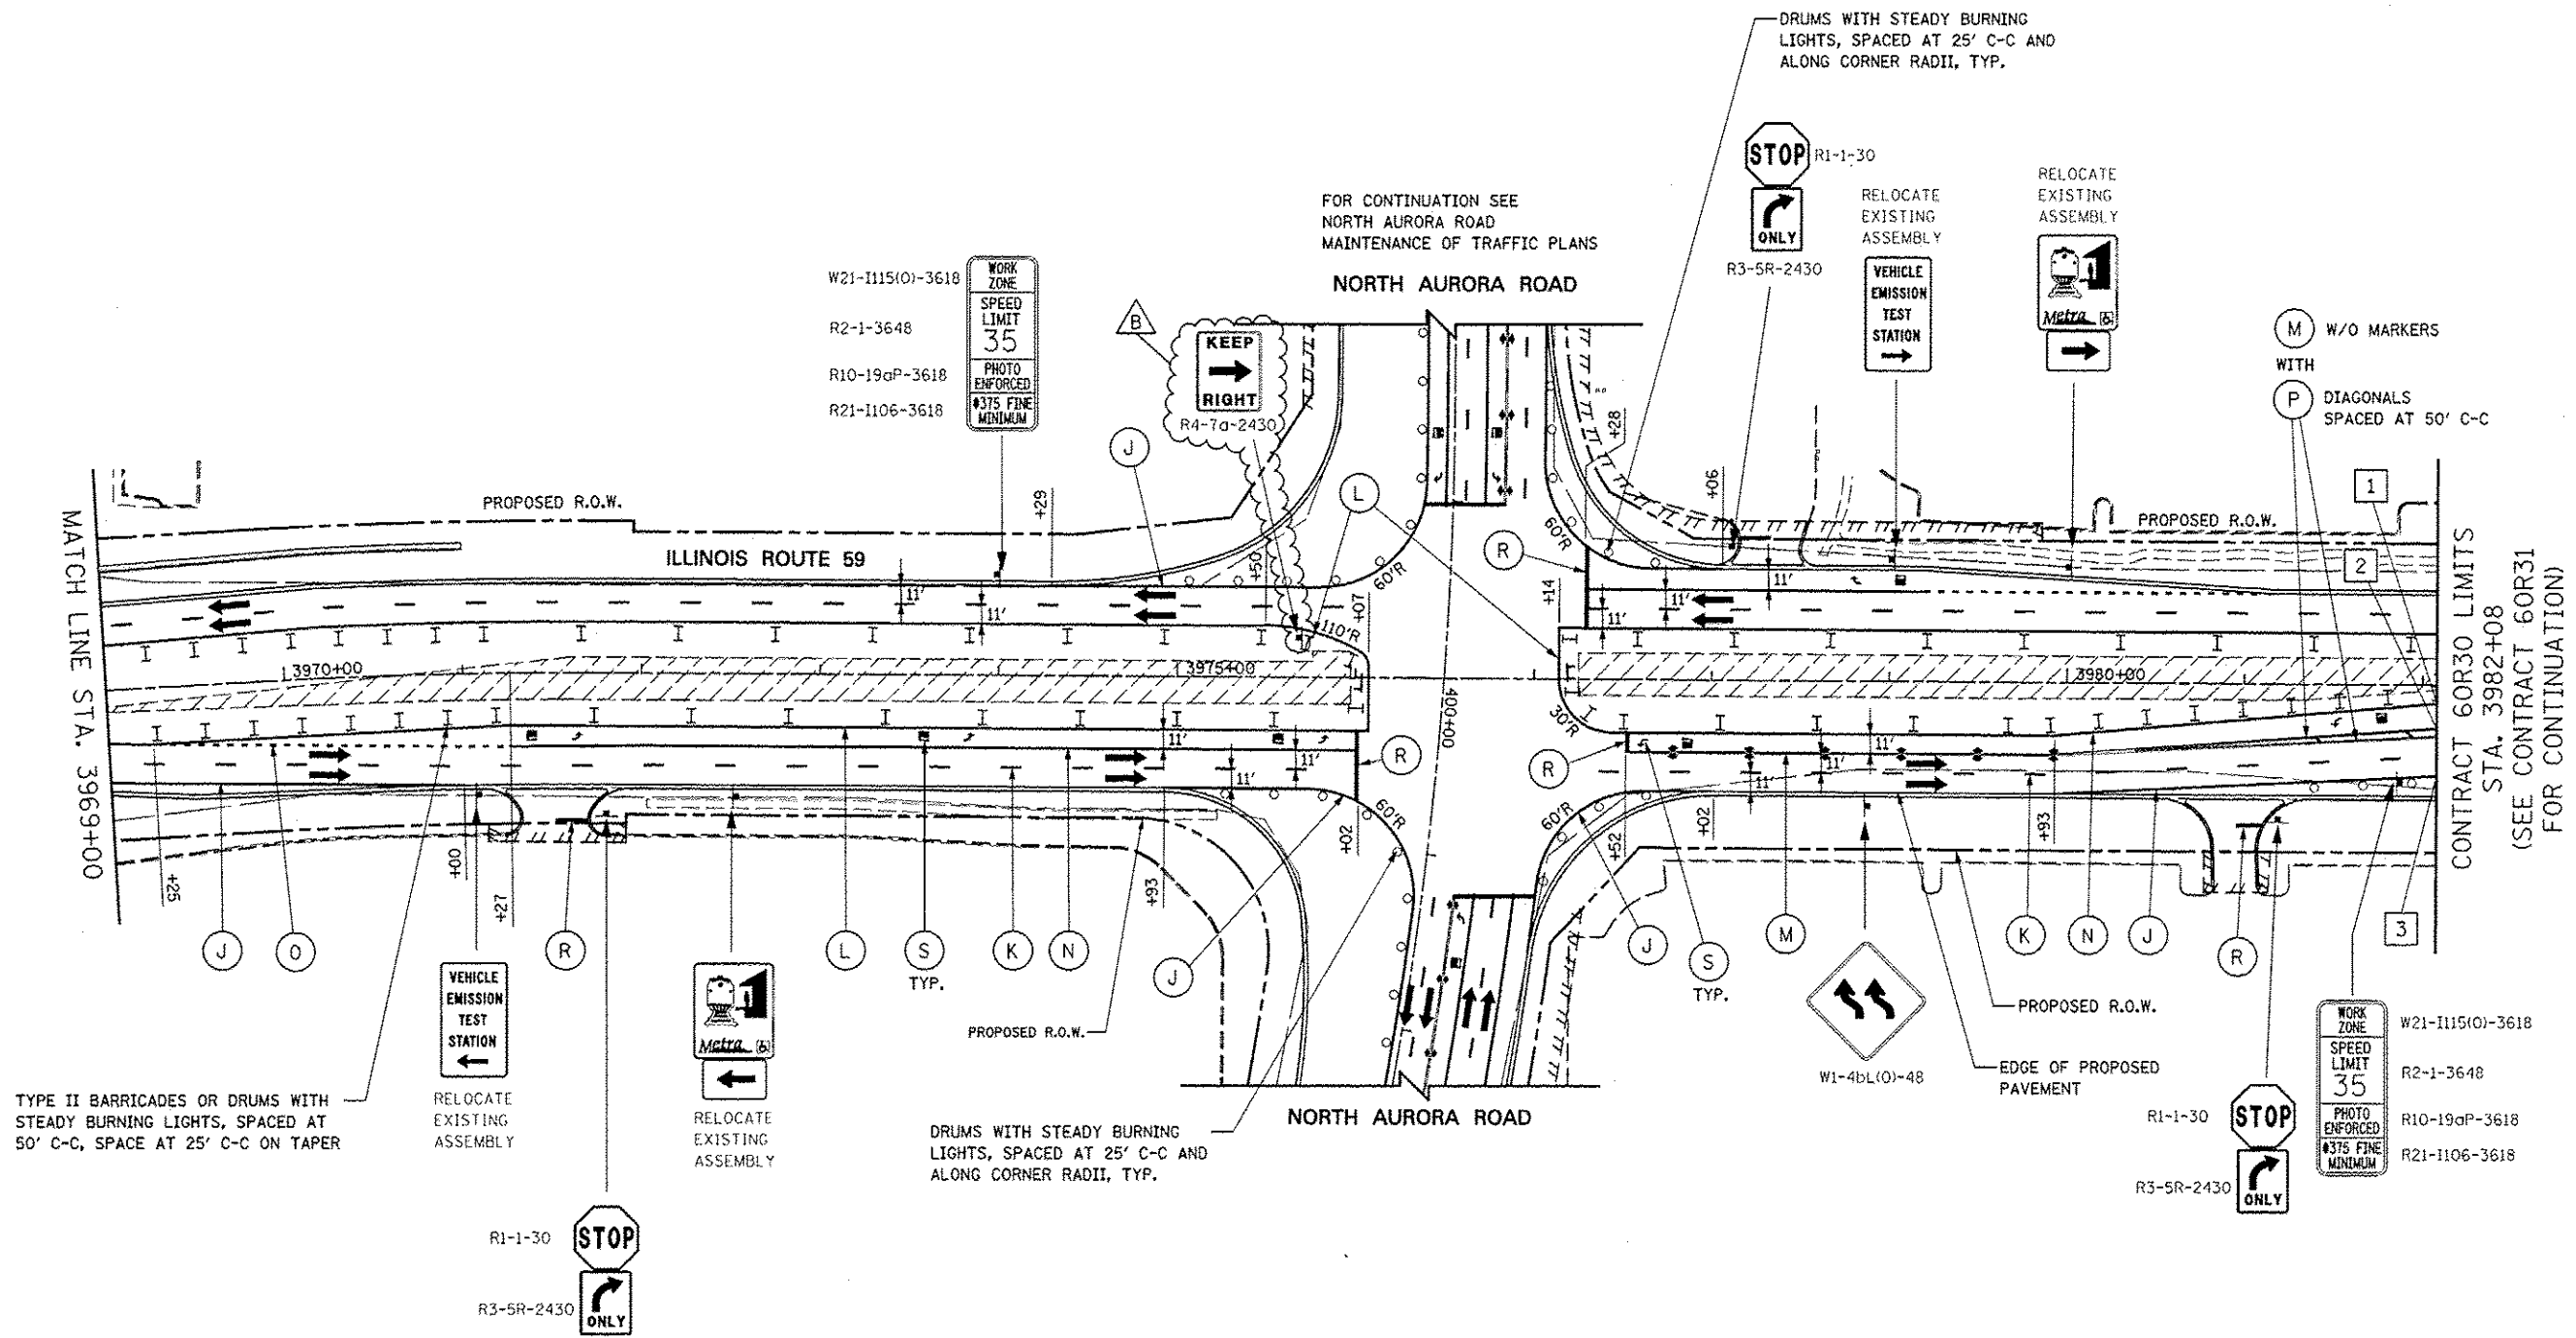


PAVEMENT MARKING DATA

	STATION	OFFSET
1	3982+08	10.6' RT
2	3982+08	24.8' RT
3	3982+08	51.6' RT

NOTES

1. ADVANCE SIGN LOCATIONS SHALL BE COORDINATED WITH CONTRACT 60R31. "ROAD CONSTRUCTION AHEAD" SIGN SHALL BE PLACED WHEN WARRANTED BY WORK ZONE CONDITIONS OR AS DIRECTED BY THE ENGINEER.

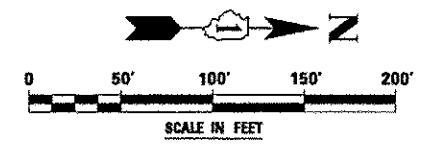

DESIGNED <i>PJO</i> DRAWN <i>KES</i> CHECKED <i>JCM</i> DATE <i>12/14/2012</i>	DESIGNED <i>PJO</i>	REVISED - ADDENDUM B 05/01/2013	STATE OF ILLINOIS DEPARTMENT OF TRANSPORTATION	MAINTENANCE OF TRAFFIC – STAGE 3 ILLINOIS ROUTE 59				F.A.P. RTE.	SECTION	COUNTY	TOTAL SHEETS	SHEET NO.
		REVISED -						338	(112 & 113) WRS-7	DUPAGE	1156	228
		REVISED -		CONTRACT NO. 60R30								
		REVISED -		SCALE: AS SHOWN				SHEET NO. 133 OF 195 SHEETS	STA. 3969+00	TO STA. 3982+08	ILLINOIS FED. AID PROJECT	