
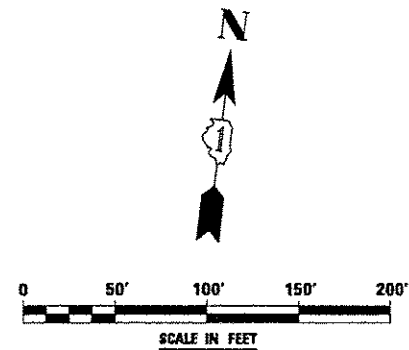


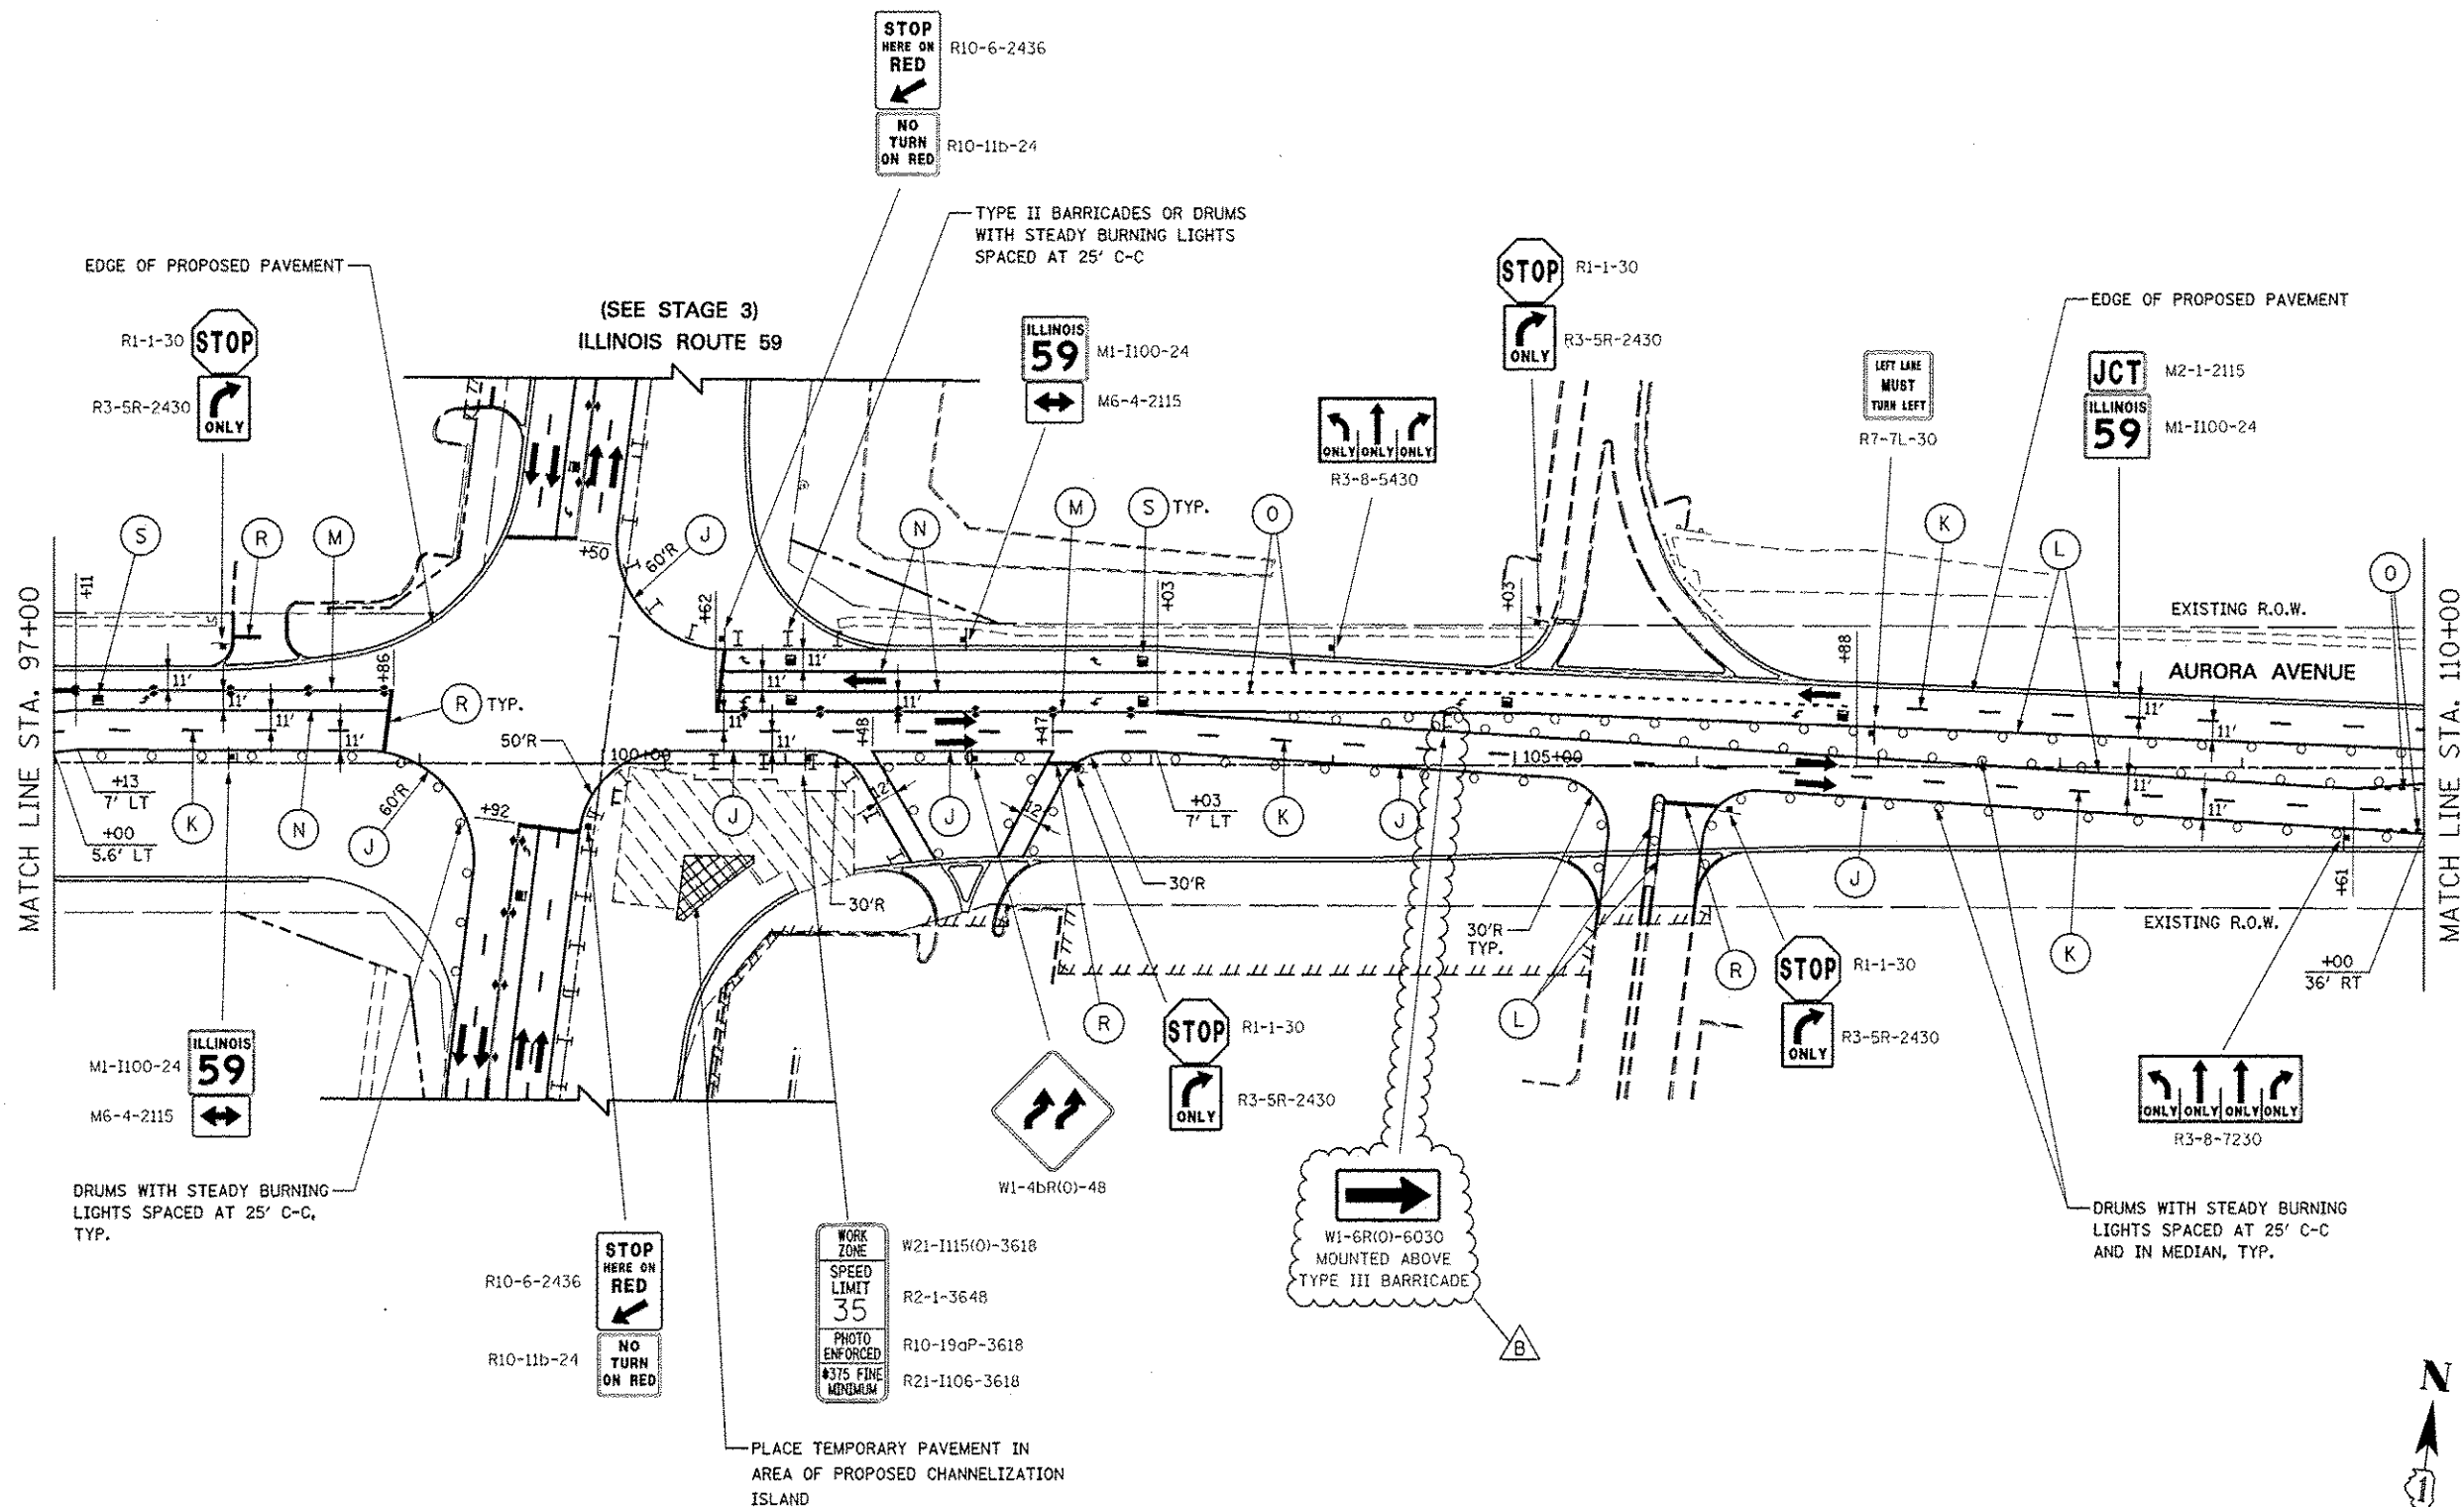

		DESIGNED <i>PJO</i>	REVISED - ADDENDUM B 05/01/2013	STATE OF ILLINOIS DEPARTMENT OF TRANSPORTATION	MAINTENANCE OF TRAFFIC – STAGE 3B AURORA AVENUE	F.A.P. RTE.		SECTION	COUNTY	TOTAL SHEETS	SHEET NO.	
		DRAWN <i>KES</i>	REVISED -			338	(112 & 113) WRS-7	DUPAGE	1156	243		
		CHECKED <i>JCM</i>	REVISED -			CONTRACT NO. 60R30						
		DATE <i>12/14/2012</i>	REVISED -			ILLINOIS FED. AID PROJECT						
						SCALE: AS SHOWN	SHEET NO. 149 OF 195 SHEETS	STA. 97+00	TO STA. 110+00			