
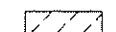
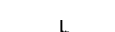
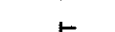


# LEGEND

-  CONSTRUCTION WORK ZONE
-  TEMPORARY PAVEMENT PLACED IN THIS STAGE
-  DIRECTION OF TRAFFIC
-  CHANNELIZATION DRUM WITH STEADY BURNING LIGHT (SEE MAINTENANCE OF TRAFFIC NOTE 33)
-  CHANNELIZATION DRUM WITH STEADY BURNING LIGHT
-  TEMPORARY CONCRETE BARRIER
-  SIGN
-  TYPE III BARRICADE LOCATION
-  FLASHING YELLOW LIGHT

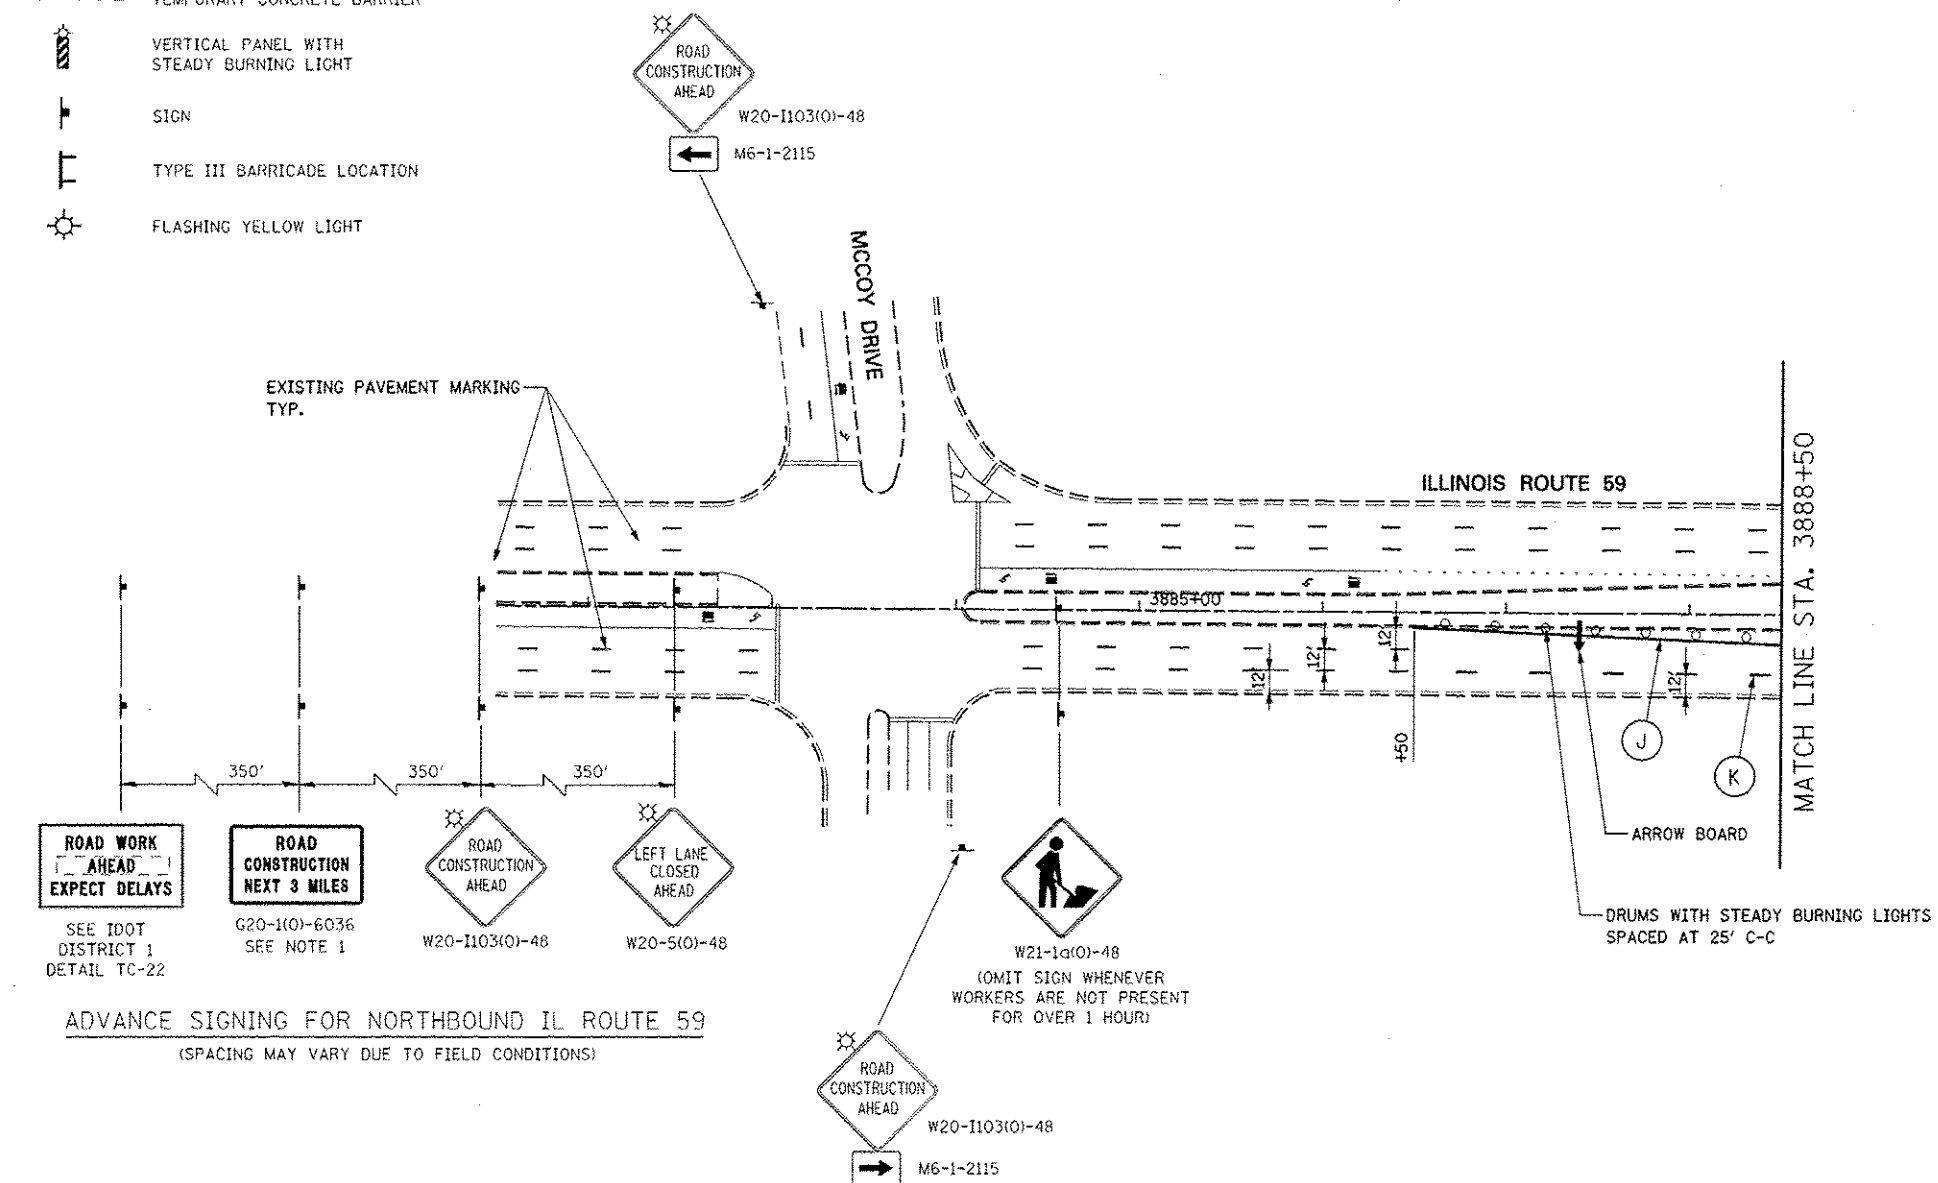


ADVANCE SIGNING FOR NORTHBOUND IL ROUTE 59  
(SPACING MAY VARY DUE TO FIELD CONDITIONS)

## MOT PAVEMENT MARKING LEGEND

- (A) TEMPORARY PAVEMENT MARKING - LINE 4", SOLID WHITE
- (B) TEMPORARY PAVEMENT MARKING - LINE 4", WHITE SKIP-DASH (10' LINE - 30' SPACE)
- (C) TEMPORARY PAVEMENT MARKING - LINE 4", SOLID YELLOW
- (D) TEMPORARY PAVEMENT MARKING - LINE 4", DOUBLE YELLOW SPACED AT 11" C-C WITH TEMPORARY RAISED REFLECTIVE PAVEMENT MARKERS SPACED 40' C-C (BI-DIRECTIONAL AMBER)
- (E) TEMPORARY PAVEMENT MARKING - LINE 6", SOLID WHITE
- (F) TEMPORARY PAVEMENT MARKING - LINE 6", WHITE DOTTED (2' LINE - 6' SPACE) (UNLESS OTHERWISE NOTED)
- (G) TEMPORARY PAVEMENT MARKING - LINE 12", SOLID YELLOW
- (H) TEMPORARY PAVEMENT MARKING - LINE 24", SOLID WHITE
- (I) TEMPORARY PAVEMENT MARKING, LETTERS & SYMBOLS
- (J) WET REFLECTIVE TEMPORARY TAPE, TYPE III, 4", SOLID WHITE
- (K) WET REFLECTIVE TEMPORARY TAPE, TYPE III, 4", WHITE SKIP-DASH (10' LINE - 30' SPACE)
- (L) WET REFLECTIVE TEMPORARY TAPE, TYPE III, 4", SOLID YELLOW
- (M) WET REFLECTIVE TEMPORARY TAPE, TYPE III, 4", DOUBLE YELLOW SPACED AT 11" C-C WITH TEMPORARY RAISED REFLECTIVE PAVEMENT MARKERS SPACED 40' C-C (BI-DIRECTIONAL AMBER)
- (N) WET REFLECTIVE TEMPORARY TAPE, TYPE III, 6", SOLID WHITE
- (O) WET REFLECTIVE TEMPORARY TAPE, TYPE III, 6", WHITE DOTTED (2' LINE - 6' SPACE) (UNLESS OTHERWISE NOTED)
- (P) WET REFLECTIVE TEMPORARY TAPE, TYPE III, 12", SOLID YELLOW
- (R) WET REFLECTIVE TEMPORARY TAPE, TYPE III, 24", SOLID WHITE
- (S) WET REFLECTIVE TEMPORARY TAPE, TYPE III, LETTERS & SYMBOLS

## NOTES

1. THE CONTRACTOR SHALL INSTALL G20-1101 "ROAD CONSTRUCTION NEXT 3 MILES" AND G20-2a(0) "END CONSTRUCTION" SIGNS ONLY WHILE CONSTRUCTION IS ONGOING FOR ADJACENT ROADWAY CONTRACTS (60R31 AND 60I31) LOCATED NORTH OF NORTH AURORA ROAD. SEE IDOT STANDARD 701901.

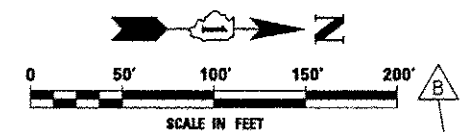

|  |  |                        |                                 |                                                   |                                                       |                              |  |                              |  |        |  |                           |  |                    |  |
|--|--|------------------------|---------------------------------|---------------------------------------------------|-------------------------------------------------------|------------------------------|--|------------------------------|--|--------|--|---------------------------|--|--------------------|--|
|  |  | DESIGNED <i>PJO</i>    | REVISED - ADDENDUM B 05/01/2013 | STATE OF ILLINOIS<br>DEPARTMENT OF TRANSPORTATION | MAINTENANCE OF TRAFFIC - STAGE 4<br>ILLINOIS ROUTE 59 | F.A.P. RTE.                  |  | SECTION                      |  | COUNTY |  | TOTAL SHEETS              |  | SHEET NO.          |  |
|  |  | DRAWN <i>KES</i>       | REVISED -                       |                                                   |                                                       | 338                          |  | (112 & 113) WRS-7            |  | DUPAGE |  | 1156                      |  | 251A               |  |
|  |  | CHECKED <i>JCM</i>     | REVISED -                       |                                                   |                                                       |                              |  |                              |  |        |  |                           |  |                    |  |
|  |  | DATE <i>12/14/2012</i> | REVISED -                       |                                                   |                                                       |                              |  |                              |  |        |  |                           |  | CONTRACT NO. 60R30 |  |
|  |  |                        |                                 | SCALE: AS SHOWN                                   |                                                       | SHEET NO. 157A OF 195 SHEETS |  | STA. 3880+00 TO STA. 3880+50 |  |        |  | ILLINOIS FED. AID PROJECT |  |                    |  |