


	CONSTRUCTION WORK ZONE
	TEMPORARY PAVEMENT PLACED IN THIS STAGE
	DIRECTION OF TRAFFIC
I	CHANNELIZATION DRUM WITH STEADY BURNING LIGHT (SEE MAINTENANCE OF TRAFFIC NOTE 33)
O	CHANNELIZATION DRUM WITH STEADY BURNING LIGHT

	TEMPORARY CONCRETE BARRIER
	VERTICAL PANEL WITH STEADY BURNING LIGHT
	SIGN
	TYPE III BARRICADE LOCATION
	FLASHING YELLOW LIGHT

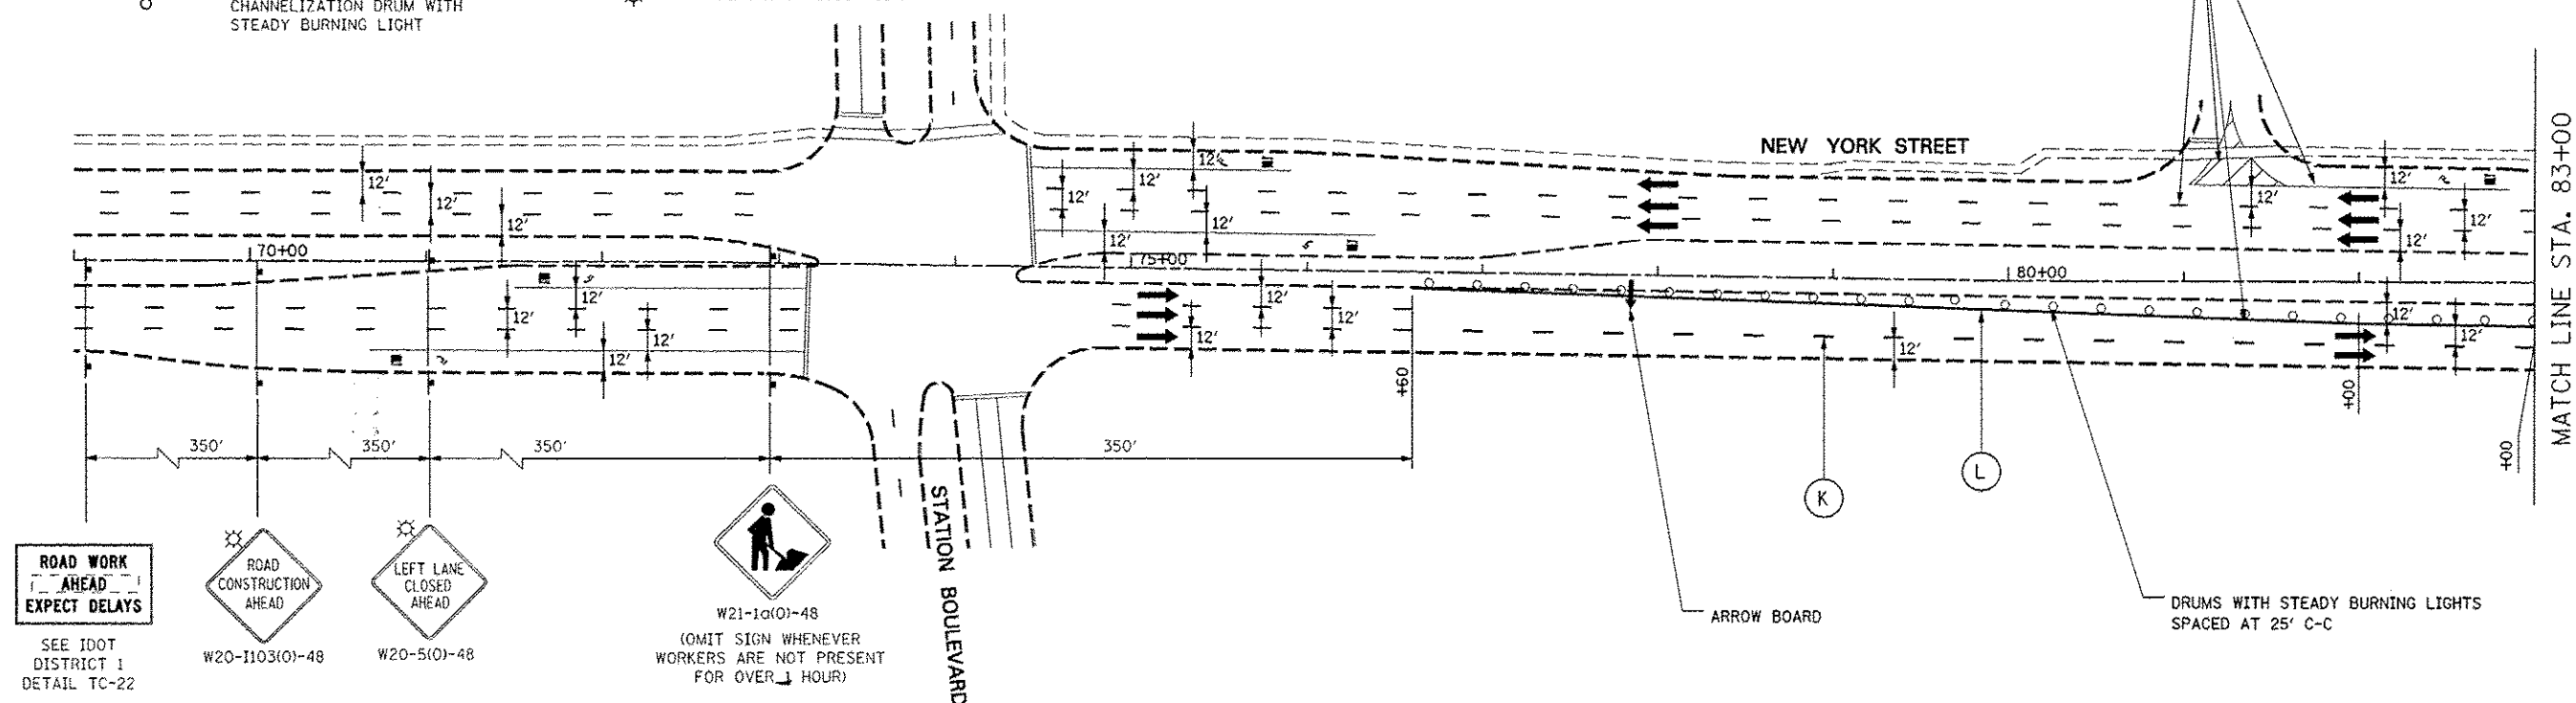

(SPACING MAY VARY DUE TO FIELD CONDITIONS)
TWO SIGNS REQUIRED AT EACH LOCATION;ONE SIGN REQUIRED
BEHIND RIGHT CURB AND ONE SIGN IN THE MEDIAN

- (A) TEMPORARY PAVEMENT MARKING - LINE 4", SOLID WHITE
- (B) TEMPORARY PAVEMENT MARKING - LINE 4", WHITE SKIP-DASH (10' LINE - 30' SPACE)
- (C) TEMPORARY PAVEMENT MARKING - LINE 4", SOLID YELLOW
- (D) TEMPORARY PAVEMENT MARKING - LINE 4", DOUBLE YELLOW SPACED AT 11" C-C WITH TEMPORARY RAISED REFLECTIVE PAVEMENT MARKERS SPACED 40' C-C (BI-DIRECTIONAL AMBER)
- (E) TEMPORARY PAVEMENT MARKING - LINE 6", SOLID WHITE
- (F) TEMPORARY PAVEMENT MARKING - LINE 6", WHITE DOTTED (2' LINE - 6' SPACE) (UNLESS OTHERWISE NOTED)

G	TEMPORARY PAVEMENT MARKING - LINE 12", SOLID YELLOW
H	TEMPORARY PAVEMENT MARKING - LINE 24", SOLID WHITE
I	TEMPORARY PAVEMENT MARKING, LETTERS & SYMBOLS
J	WET REFLECTIVE TEMPORARY TAPE, TYPE III, 4", SOLID WHITE
K	WET REFLECTIVE TEMPORARY TAPE, TYPE III, 4", WHITE SKIP-DASH (10' LINE - 30' SPACE)
L	WET REFLECTIVE TEMPORARY TAPE, TYPE III, 4", SOLID YELLOW
M	WET REFLECTIVE TEMPORARY TAPE, TYPE III, 4", DOUBLE YELLOW SPACED AT 11" C-C WITH TEMPORARY RAISED REFLECTIVE PAVEMENT MARKERS SPACED 40' C-C (BI-DIRECTIONAL AMBER)

N	WET REFLECTIVE TEMPORARY TAPE, TYPE III, 6", SOLID WHITE
O	WET REFLECTIVE TEMPORARY TAPE, TYPE III, 6", WHITE DOTTED (2' LINE - 6' SPACE) (UNLESS OTHERWISE NOTED)
P	WET REFLECTIVE TEMPORARY TAPE, TYPE III, 12", SOLID YELLOW
R	WET REFLECTIVE TEMPORARY TAPE, TYPE III, 24", SOLID WHITE
S	WET REFLECTIVE TEMPORARY TAPE, TYPE III, LETTERS & SYMBOLS



DESIGNED <i>PJO</i>	REVISED - ADDENDUM 8 05/01/2013	STATE OF ILLINOIS DEPARTMENT OF TRANSPORTATION	MAINTENANCE OF TRAFFIC - STAGE 4 NEW YORK STREET				F.A.P. RTE.	SECTION	COUNTY	TOTAL SHEETS	SHEET NO.
DRAWN <i>KES</i>	REVISED -		338	(112 & 113) WRS-7	OLUPAGE	1156	253				
CHECKED <i>JCM</i>	REVISED -		CONTRACT NO. 60R30								
DATE <i>12/14/2012</i>	REVISED -		ILLINOIS FED. AID PROJECT								
			SCALE: AS SHOWN	SHEET NO. 164A OF 195 SHEETS	STA. 69+00	TO STA. 83+00					