


TRAFFIC DATA
 EXISTING ADT = 27,500
 SPEED LIMIT = 40 MPH

R. 9 E.

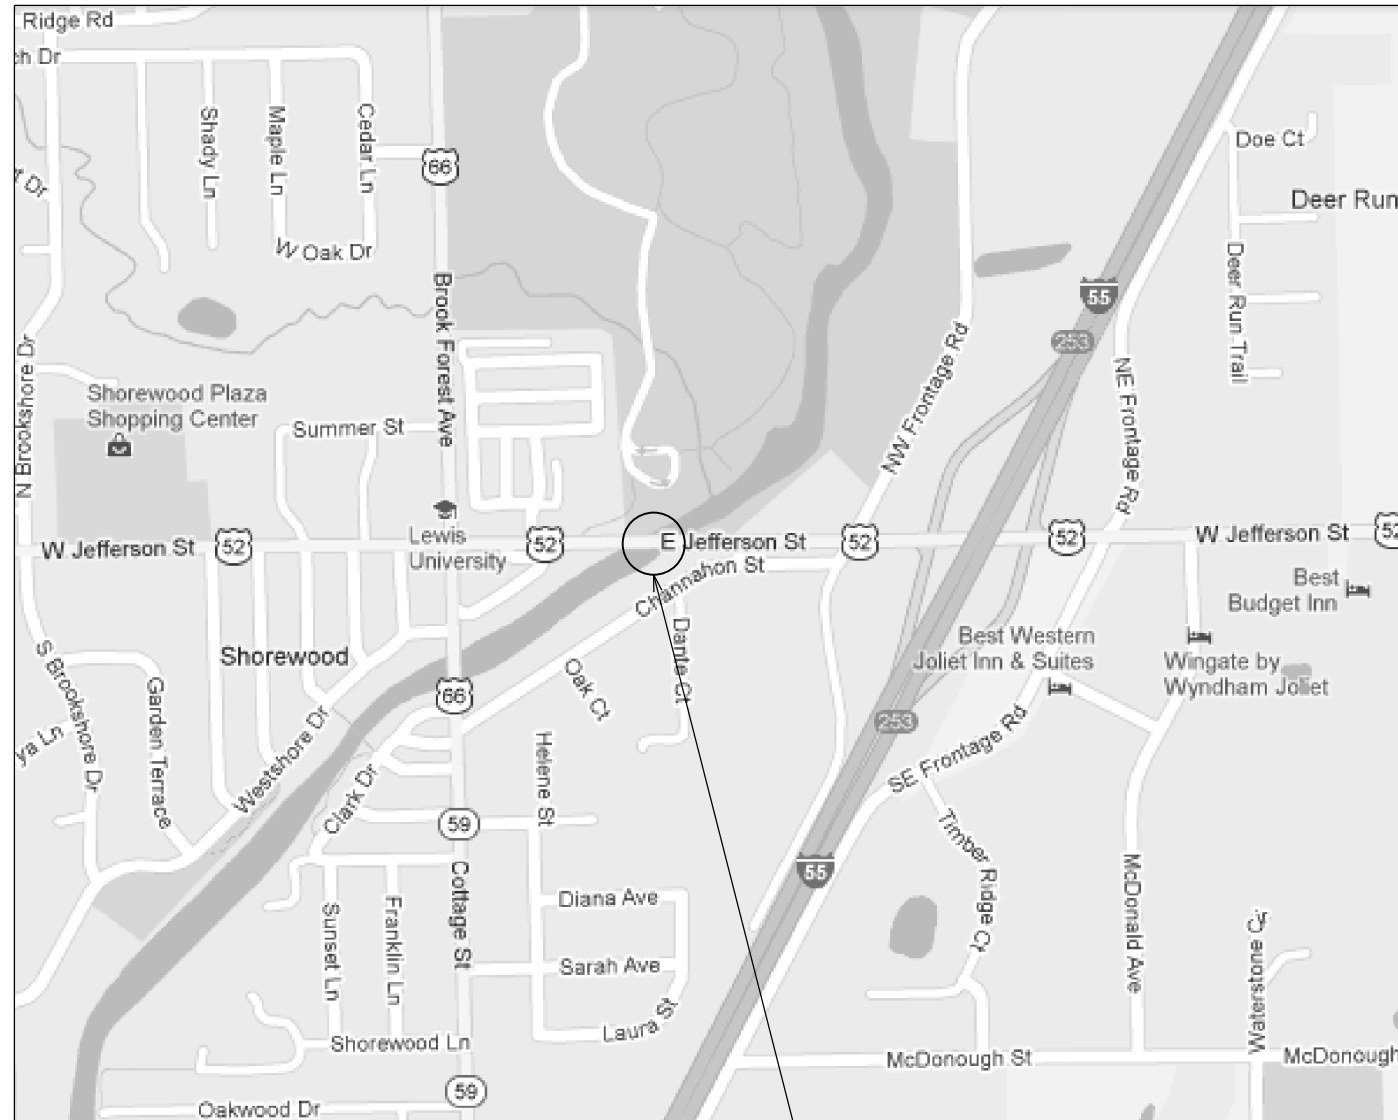


T. 35 N.

LOCATION 5
 US 52
 OVER DUPAGE RIVER
 0.2 MILES EAST OF IL 59
 SN 099-0276
 VILLAGE OF SHOREWOOD
 IN TROY TOWNSHIP

TRAFFIC DATA
 EXISTING ADT = 15,000
 SPEED LIMIT = 40 MPH

R. 10 E.

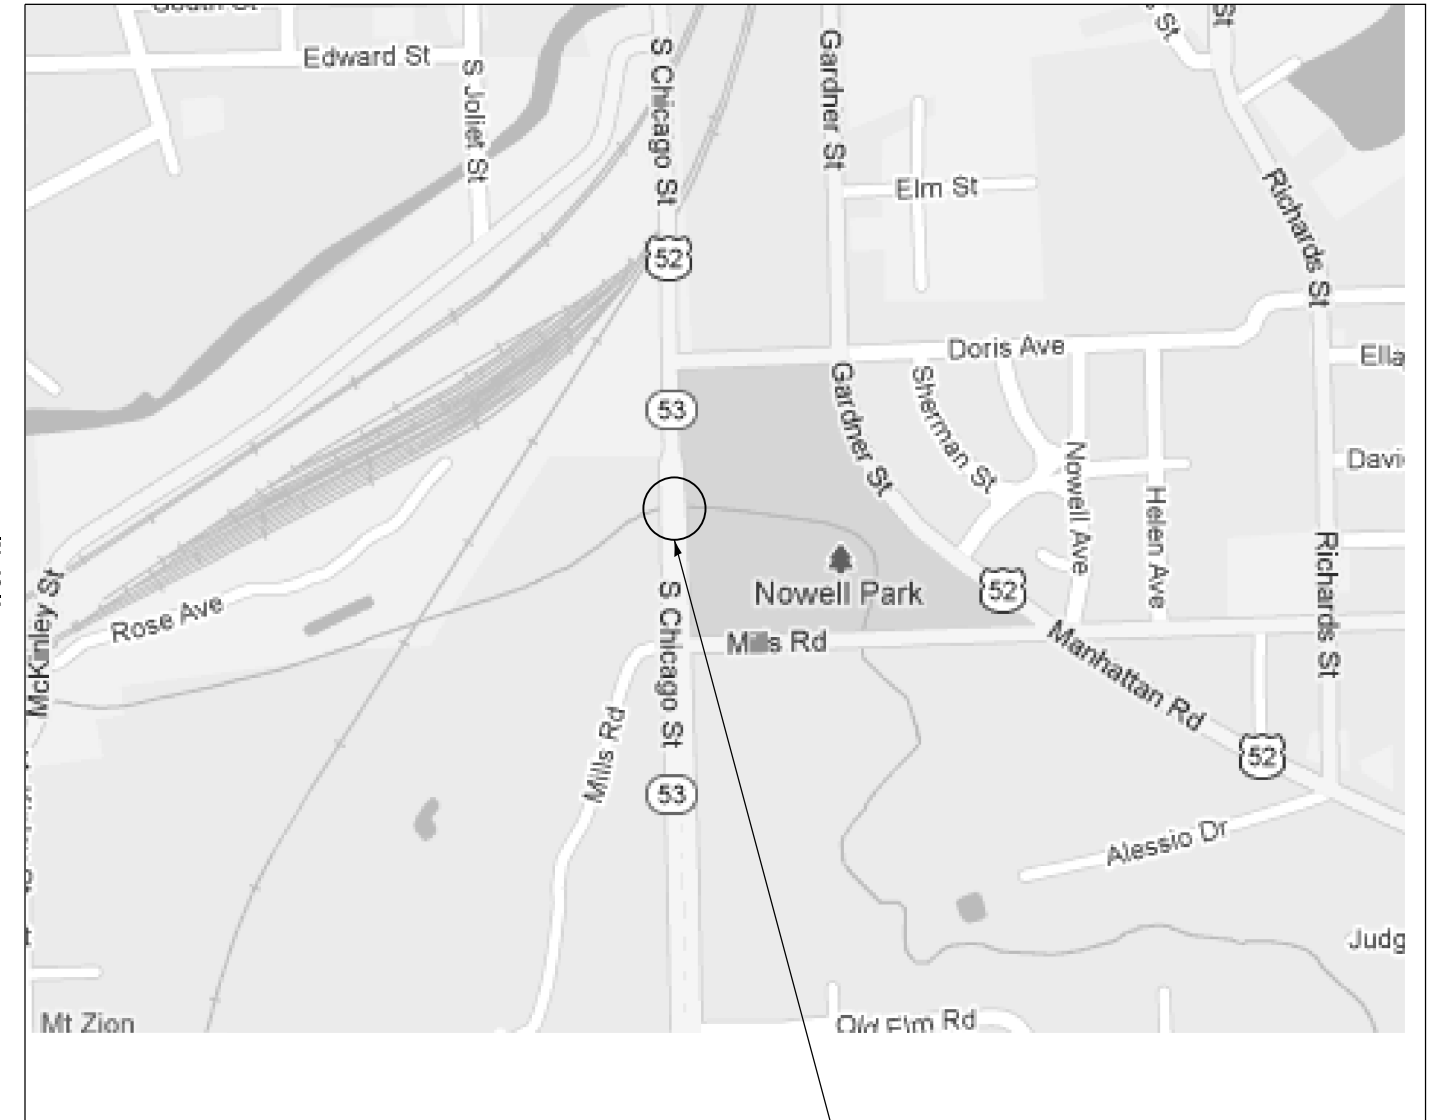

T. 37 N.

LOCATION 6
 IL 53
 OVER SUGAR CREEK
 0.5 MILES SOUTH OF I-80
 SN 099-0295
 CITY OF JOLIET
 IN DUPAGE TOWNSHIP

3/12/2013 10:24:21 AM

GRAEF 8501 W. Higgins Road, Suite 280
 Chicago, Illinois 60631
 (773) 399-0112

USER NAME = 1485	DESIGNED -	REVISED -
	DRAWN -	REVISED -
PLOT SCALE = 48.0000' / in.	CHECKED -	REVISED -
PLOT DATE = 3/12/2013	DATE - 03/20/2013	REVISED -

STATE OF ILLINOIS
 DEPARTMENT OF TRANSPORTATION

COOK & WILL COUNTY RIP RAP IMPROVEMENTS
 LOCATION MAP

SCALE: 1"=20' SHEET 3 OF 4 SHEETS STA. TO STA.

F.A. RTE.	SECTION	COUNTY	TOTAL SHEETS	SHEET NO.
*	2012-007 I	COOK/WILL	38	6
• VARIOUS ROUTES		CONTRACT NO. 60T53		
ILLINOIS FED. AID PROJECT				