


TRAFFIC DATA
 EXISTING ADT = 30,600
 SPEED LIMIT = 65 MPH

R. 12 E.

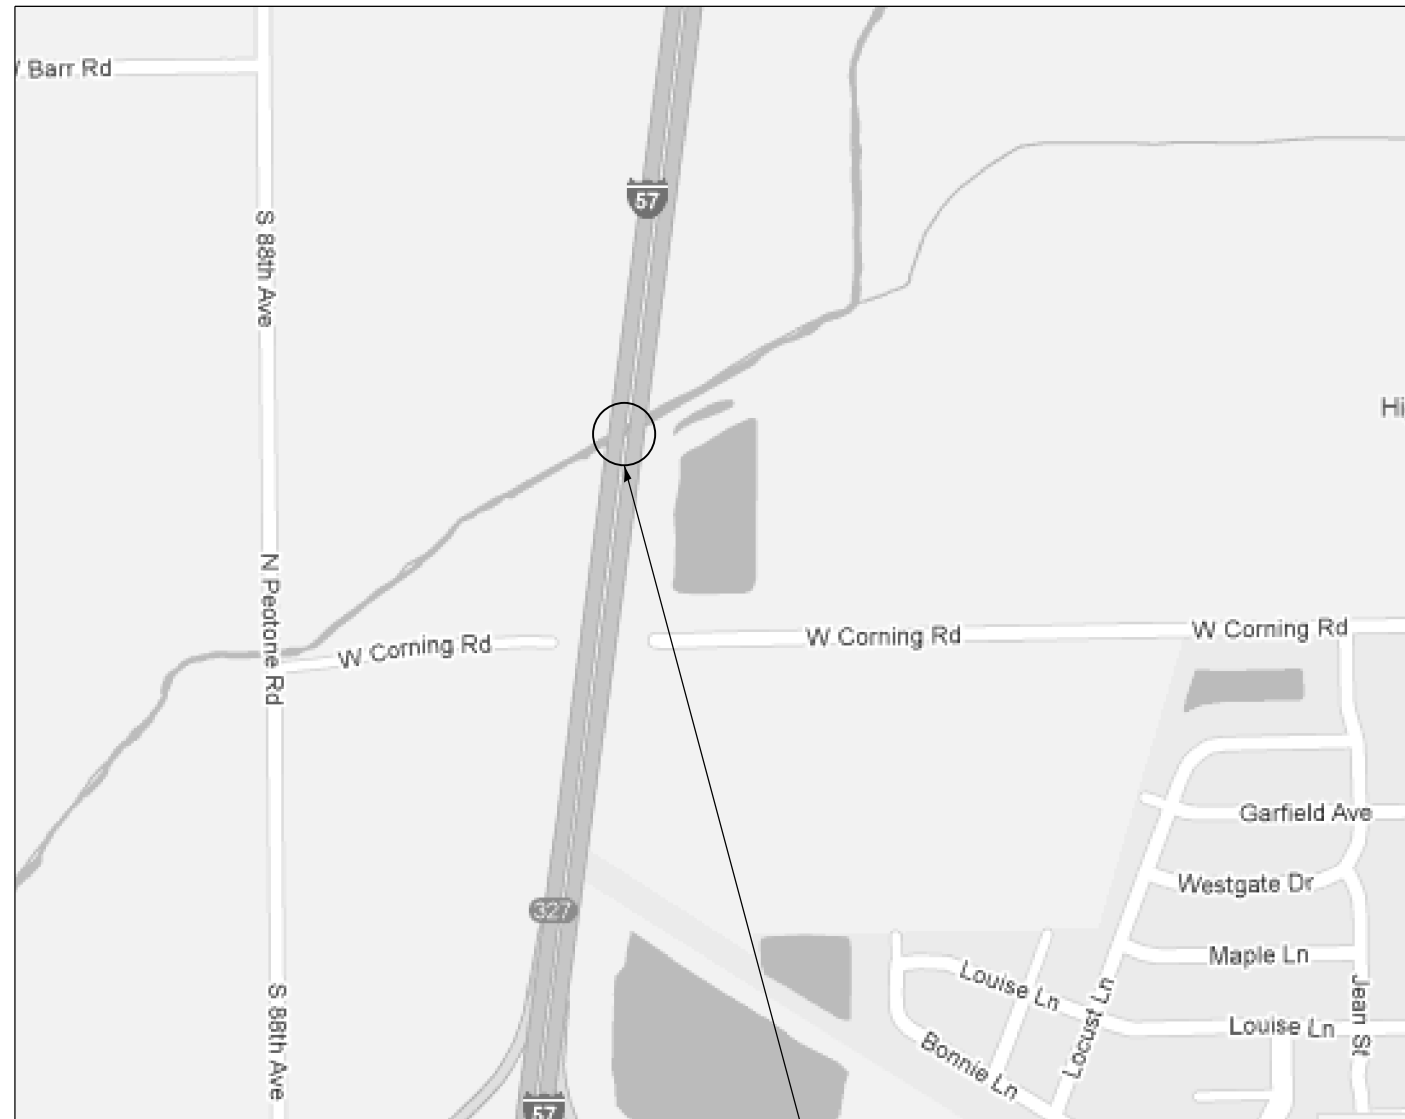


T. 33 N.

LOCATION 7
I-57
AT ROCK CREEK
12.5 MILES SOUTH OF US 30
SN 099-2001
VILLAGE OF PEOTONE
IN PEOTONE TOWNSHIP

TRAFFIC DATA
 EXISTING ADT = 41,300
 SPEED LIMIT = 45 MPH

R. 9 E.

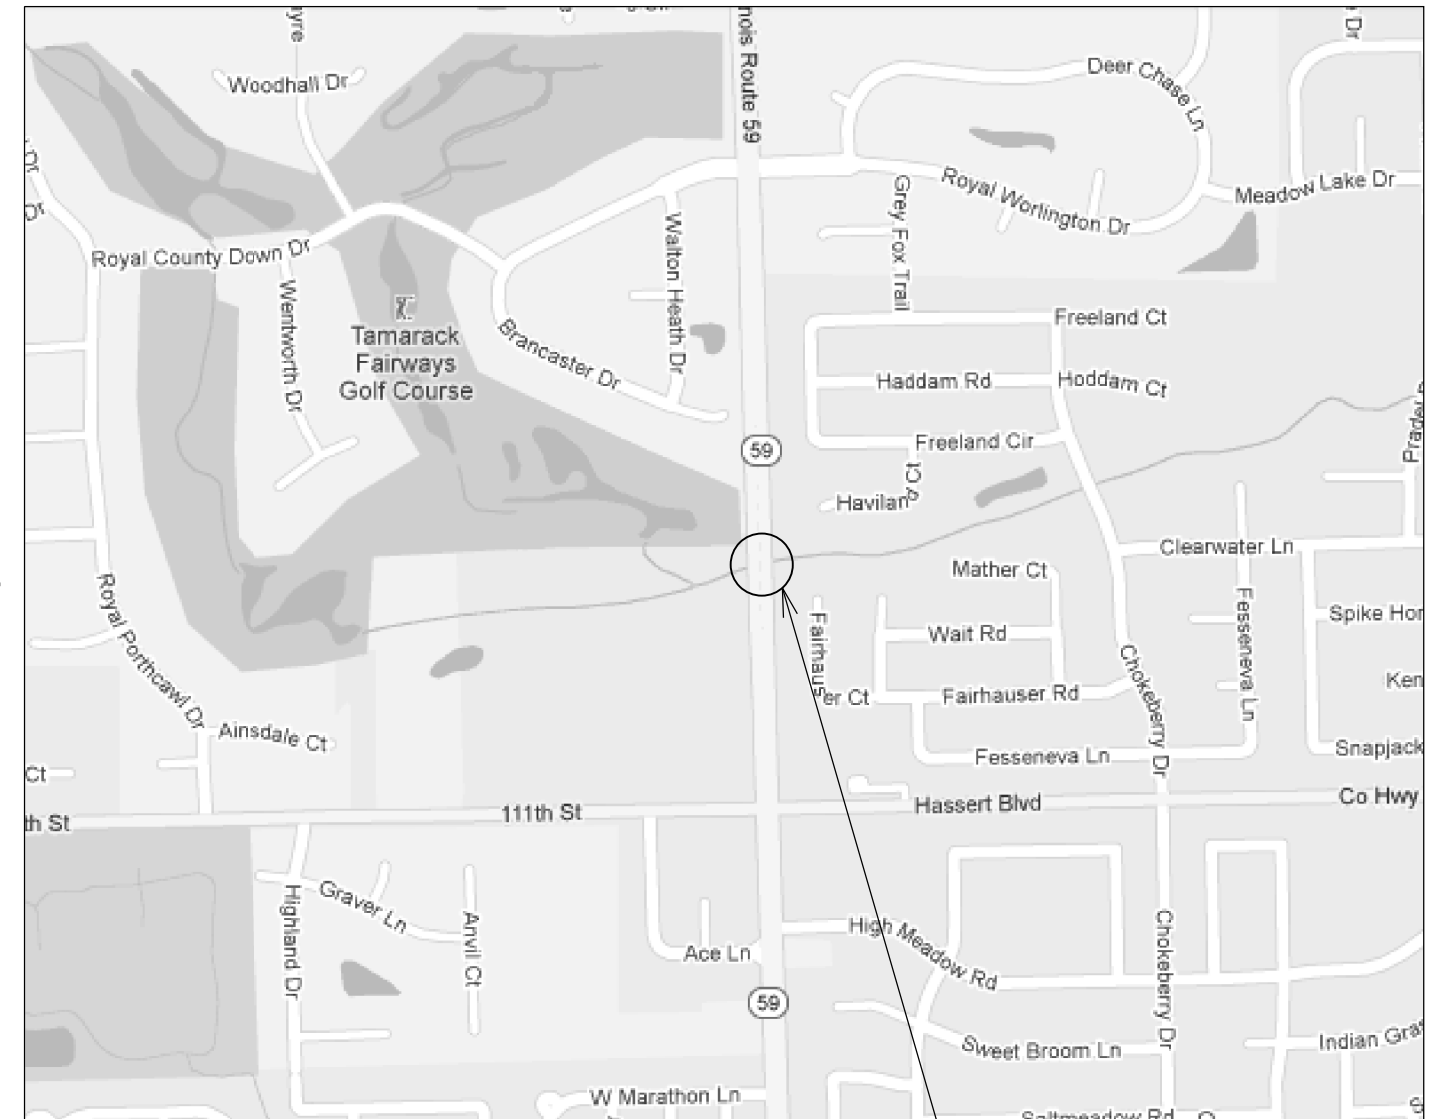

T. 37 N.

LOCATION 8
IL 59
OVER CLOW CREEK
0.28 MILES NORTH OF 111TH STREET
SN 099-4618
CITY OF NAPERVILLE
IN WHEATLAND TOWNSHIP

3/12/2013 11:24:25 AM



USER NAME = 1485	DESIGNED -	REVISED -
DRAWN -	REVISED -	
PLOT SCALE = 40.0000' / in.	CHECKED -	REVISED -
PLOT DATE = 3/12/2013	DATE - 03/20/2013	REVISED -

STATE OF ILLINOIS
DEPARTMENT OF TRANSPORTATION

COOK & WILL COUNTY RIP RAP IMPROVEMENTS
LOCATION MAP

SCALE: 1"=20' SHEET 4 OF 4 SHEETS STA. TO STA.

F.A. RTE.	SECTION	COUNTY	TOTAL SHEETS	SHEET NO.
•	2012-007 I	COOK/WILL	38	7
• VARIOUS ROUTES		CONTRACT NO. 60T53		
ILLINOIS FED. AID PROJECT				